




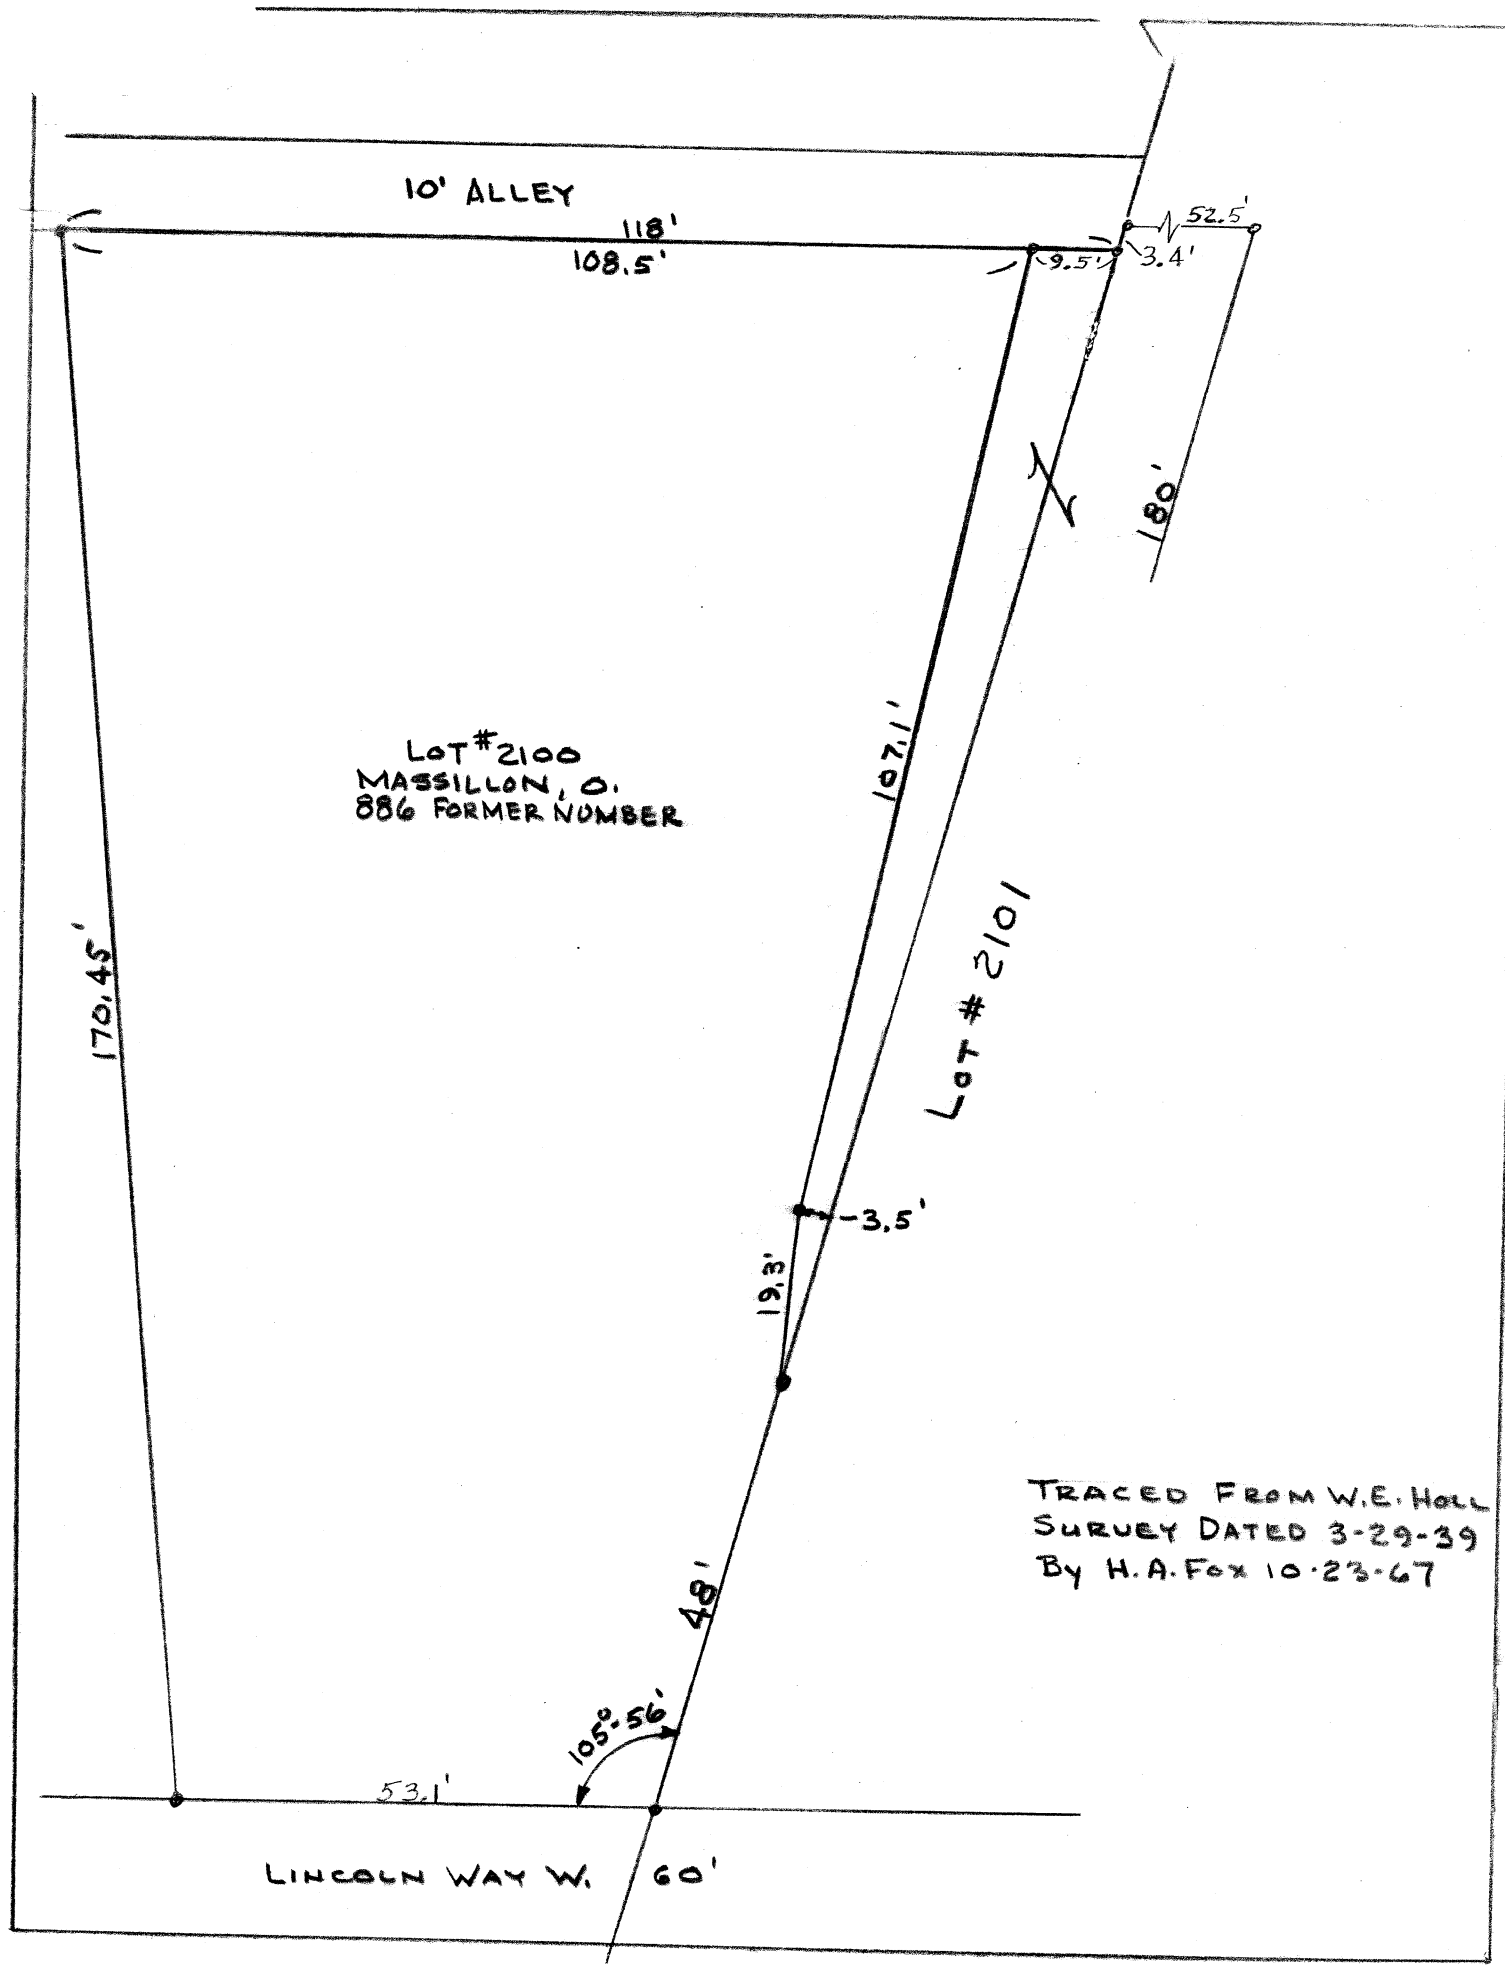

2124

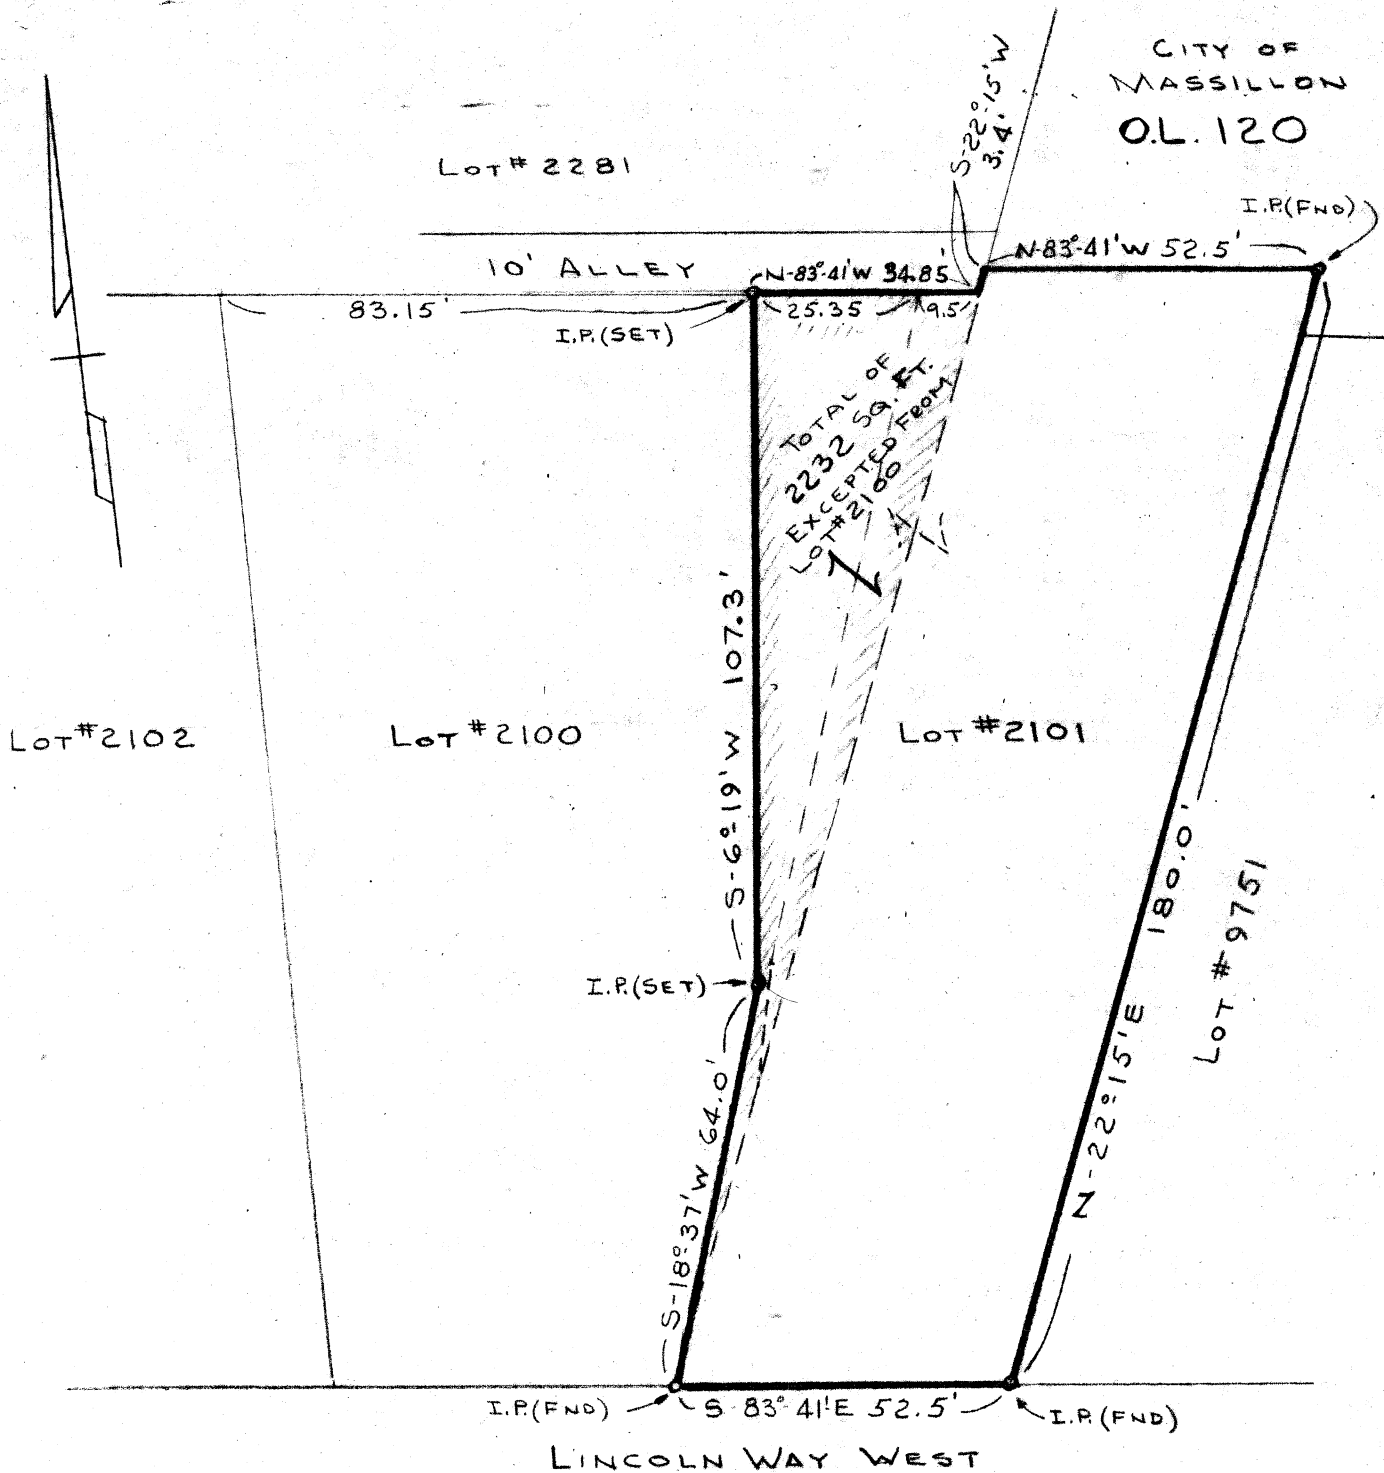

Pt. S.W. 1/4 SEC. 7 PERRY TWP.  
CITY OF MASSILLON  
STARK COUNTY, OHIO

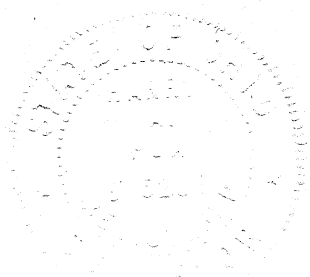

PROPERTY MAP  
SHOWING ALL OF MASSILLON  
CITY LOT #2101 & PART OF  
LOT #2100

SCALE: 1 INCH = 30 FEET  
DR. BY J.A. Fox 10-23-67

Property Description

For E. H. Conkle

Situated in the city of Massillon, Stark county, Ohio and known as and being all of city lot #2101 and part of city lot #2100 and further described as follows:

Beginning for same at an iron pin at the southwest corner of said lot #2101; thence south 83 degrees 41 minutes east, with the north line of Lincoln Way West, a distance of 52.5 feet to an iron pin at the southeast corner of said lot; thence north 22 degrees 15 minutes east with the east line of said lot; thence north 83 degrees 41 minutes west, a distance of 52.5 feet to a point; thence south 22 degrees 15 minutes west, a distance of 3.4 feet to a point at the southeast corner of a 10 foot alley; thence north 83 degrees 41 minutes west with the south line of said alley, a distance of 34.85 feet to an iron pin; thence south 6 degrees 19 minutes west, a distance of 107.3 feet to an iron pin; thence south 13 degrees 37 minutes west to the place of beginning.

Harry A. Fox  
Registered Surveyor  
820 Stuart N.W.  
Massillon, Ohio  
10/23/67

