
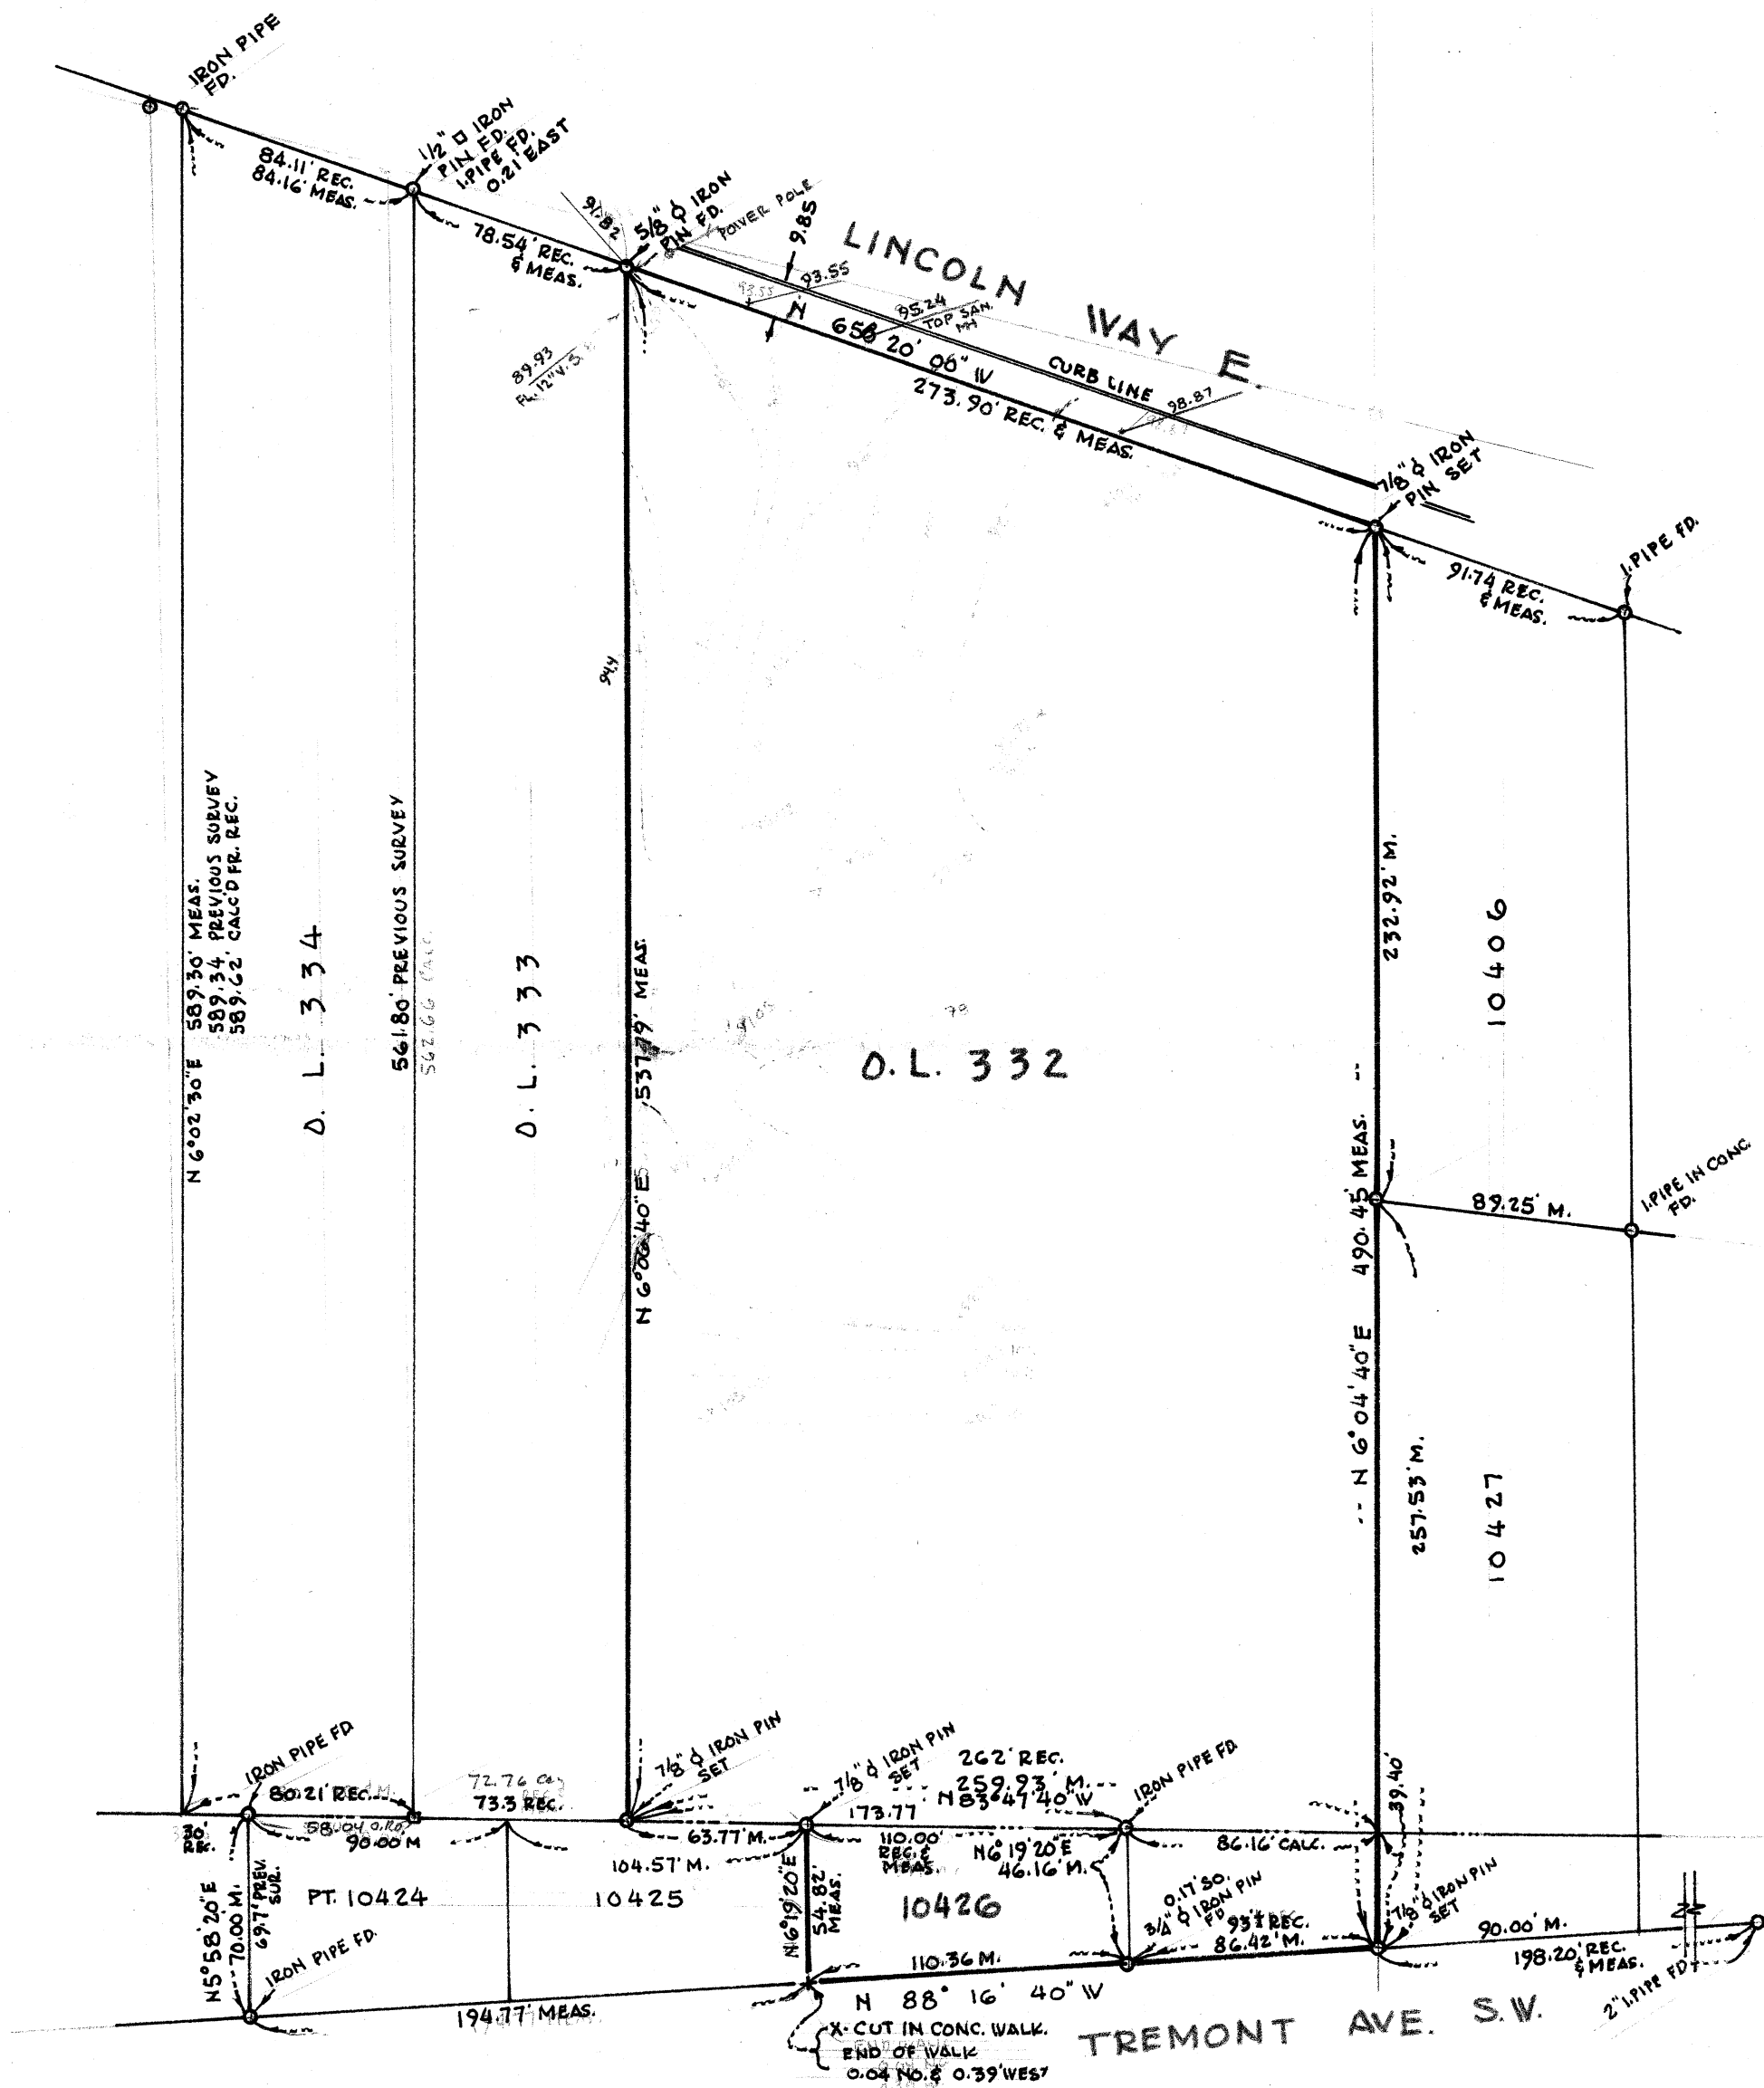


SURVEY OF O.L. 332 & LOT 10426

BY R.F. WAGONER, REG. ENG. & SURVEYOR
MARCH 1968. SCALE 1" = 60'

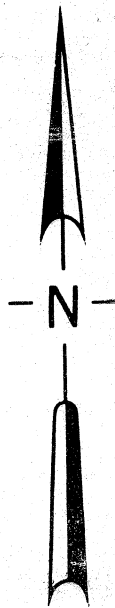

LINCOLN WAY E.

1/2" I PIPE FD.
0.35' WEST

10406

10407

I.BAR
FOUND

89.95'(M)
89.25'(S)

I. PIPE IN
CONCRETE-FD.

LEGEND

(M) DENOTES MEASURED
(S) DENOTES SURVEY
DATA FROM SURVEY
BY R.F. WAGONER
IN 1968.

0. L. 332

257.38(M)
257.53(S)

10426

239.97'(M)

10428

I.BAR SET

94° 07' 07" M

1/2" I. PIPE
FD. 0.40 SOUTH
0.75' EAST

2" I. PIPE
FD.

I.BAR.
FD. 0.20
NORTH

94° 13' 40" (M)
94° 21' 20" (S)

I.BAR
FD.

90.00'

BOLT
FD. 7.3' SOUTH

108.30'(M)
12.00' M

ENTERPRISE

TREMONT AVE. S.E.


MAP OF SURVEY

I PIN
FOUND BENT

2" I. PIN FD.
6.4' SOUTH
4.7' EAST

I hereby certify that this is a correct survey made by me of LOT 10426 LOCATED
IN THE CITY OF MASSILLON, COUNTY OF STARK
AND STATE OF OHIO.

This certification made by me this 12TH day of MARCH 1976

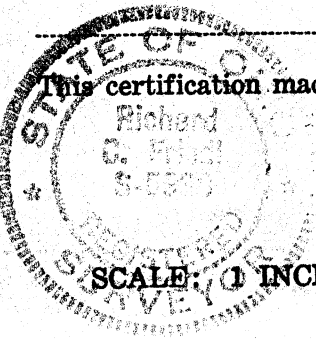

Richard C. Friedl
FRIEDL & HARRIS
ENGINEERS & SURVEYORS

SCALE: 1 INCH = 50 FEET

4041 BATTON ST., N.W.
North Canton, Ohio 44720

Area Code 216
Canton 499-8616
Akron 253-9358