




CITY OF MASSILLON
MAP SHEET 23-D
STARK COUNTY, OHIO
PT. N.W. 1/4 SEC. 8
PERRY TWP.

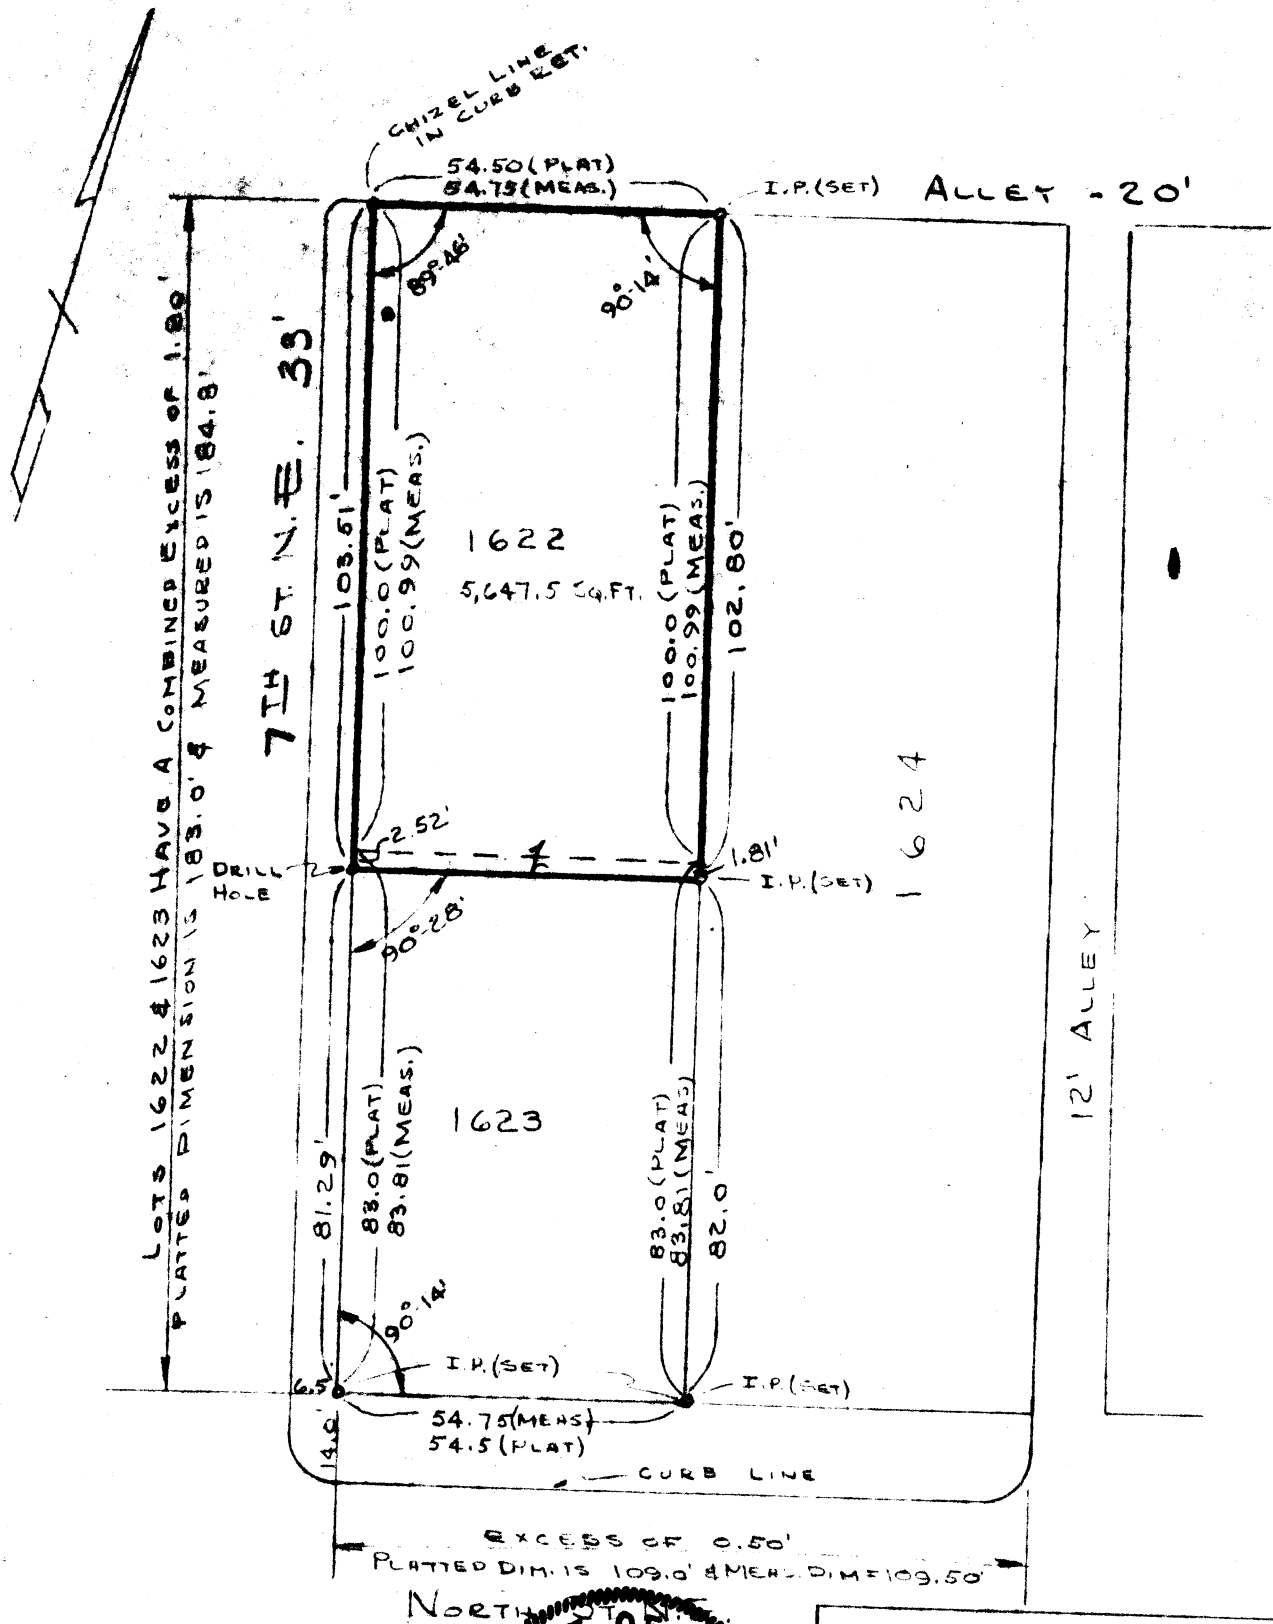

PROPERTY MAP
SHOWING SURVEY OF
LOTS 1622 & 1623 &
STRIP OFF N. SIDE OF 1623
TO BE CONVEYED WITH 1622

SCALE 1 INCH = 30 FEET
DR BY H.A. FOX

Property Description

Located in Perry township, Stark county, Ohio and known as and being a part of the northwest quarter of section 8, T10, R-9 and further described as follows:

Being all of lot #1622 in the city of Massillon, Ohio and a strip off the north side of lot #1623, said strip being 2.52 feet wide at the west boundary and 1.81 feet wide at the east boundary.

Beginning at an iron pin at the southwest corner of lot #1623, thence northerly with the west line of said lot, a distance of 81.29 feet to a drill hole in the concrete walk, further known as the true place of beginning for the parcel herein described; thence continuing northerly with the west line of lots # 1623 & #1622, a distance of 103.51 feet to a chisel mark in the south curb return of a 20 feet alley; thence easterly with the south line of said alley, a distance of 54.75 feet to an iron pin at the northeast corner of lot #1622; thence southerly with the east line of lots #1622 & 1623, a distance of 102.80 feet to an iron pin; thence westerly, a distance of 54.75 feet to the true place of beginning and containing 5,647.5 square feet.

Harry A. Fox

Registered Surveyor

820 Stuart N.W.

Massillon, Ohio 44646

