


2198

NOTE. IRON PINS SET @ BACK EDGE OF  
EXISTING CONCRETE SIDEWALK, PROPERTY  
LINE OR STREET RIGHT-OF-WAY LINE  
3.0' SOUTH OF VALK.

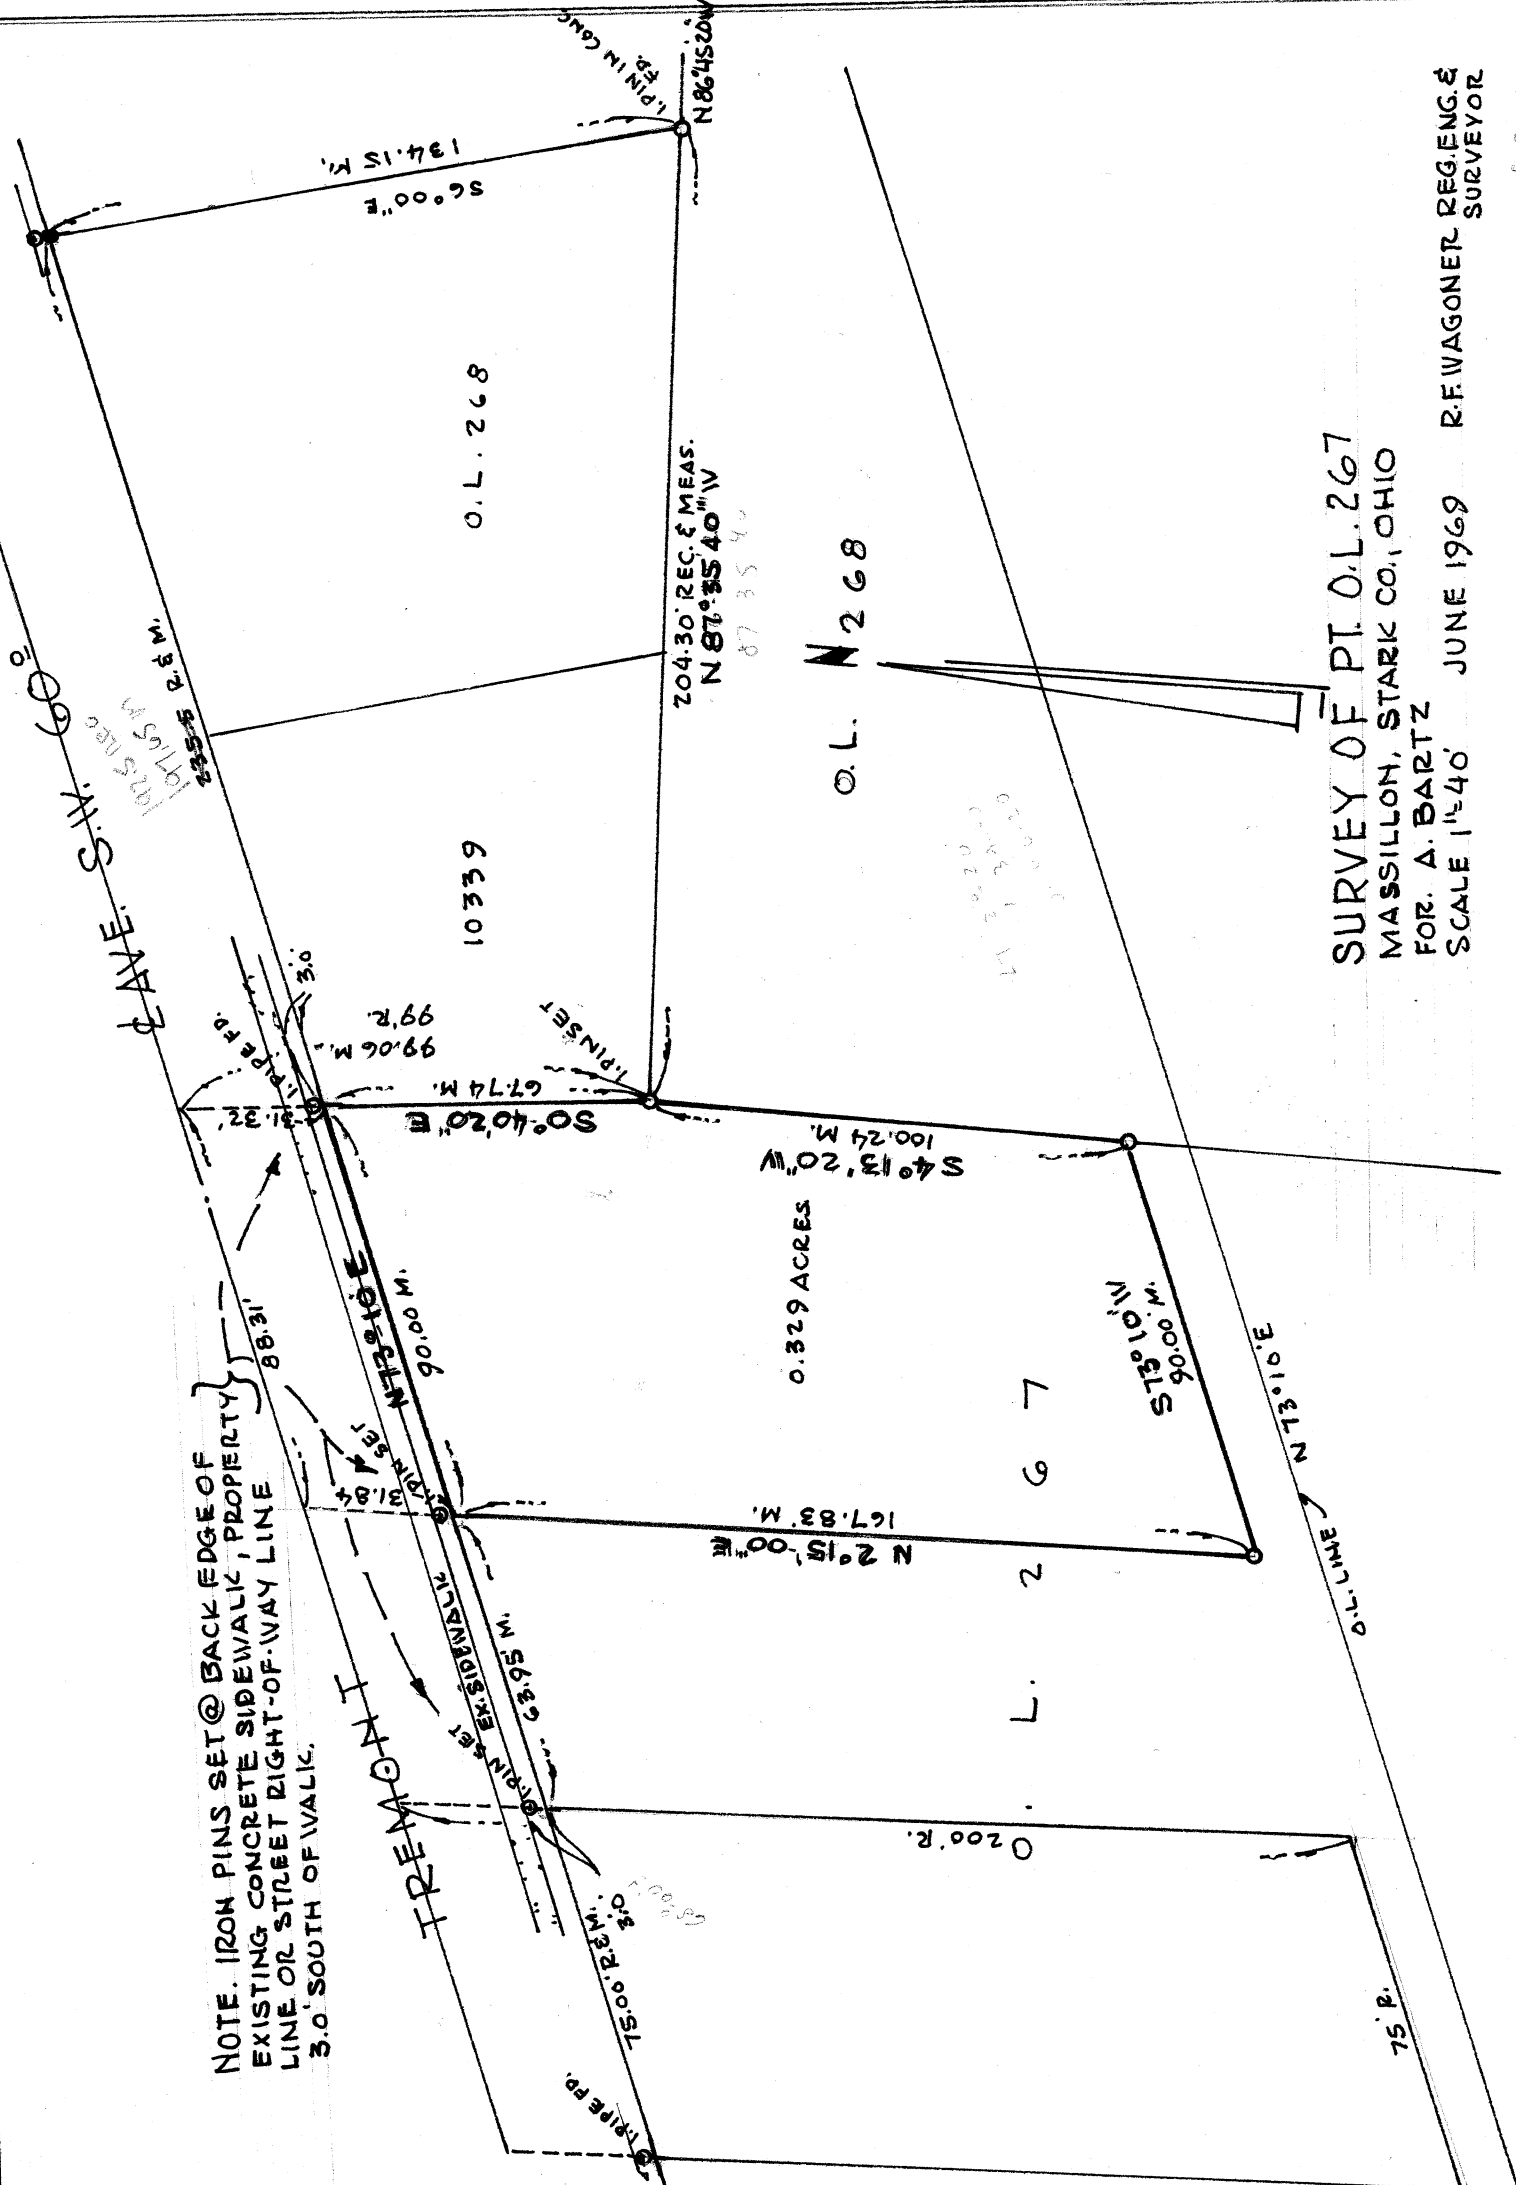

SURVEY OF PT. O.L. 267  
MASSILLON, STARK CO., OHIO  
FOR. A. BARTZ  
SCALE 1"=40'

JUNE 1969 R.F. WAGONER REG. ENG. & SURVEYOR

Part of O.L. 267

A. Bartz

Known as and being part of O.L. 267 in the City of Massillon, Stark County, Ohio and being more fully described as follows:

The true place of beginning being at the northwest corner of Lot No. 10339, said point being the intersection of the south line of Tremont Ave., S.W., 60' in width, and the east line of said O.L. 267, witnessed by an iron pin,  $N0^{\circ}40'20''E$ , 3'0";

Thence  $S0^{\circ}40'20''E$  along the east line of said O.L. 267 a distance of 67.74' to an iron pin at the southwest corner of said Lot No. 10339;

Thence  $S4^{\circ}13'20''W$  along the east line of said O.L. 267 a distance of 100.24' to an iron pin;

Thence  $S73^{\circ}10'00''W$  a distance of 90.00' to an iron pin;

Thence  $N2^{\circ}15'00''E$  a distance of 167.83' to a point, witnessed by an iron pin  $N2^{\circ}15'00''E$ , 3'0" on the south line of Tremont Ave., S.W.;

Thence  $N73^{\circ}10'00''E$  along the south line of said Tremont Ave., S.W. a distance of 90.00' to the true point of beginning, containing 0.329 acres.

*Robert F. Wagoner*