


OAK STREET S.E. 50'

2237

2237

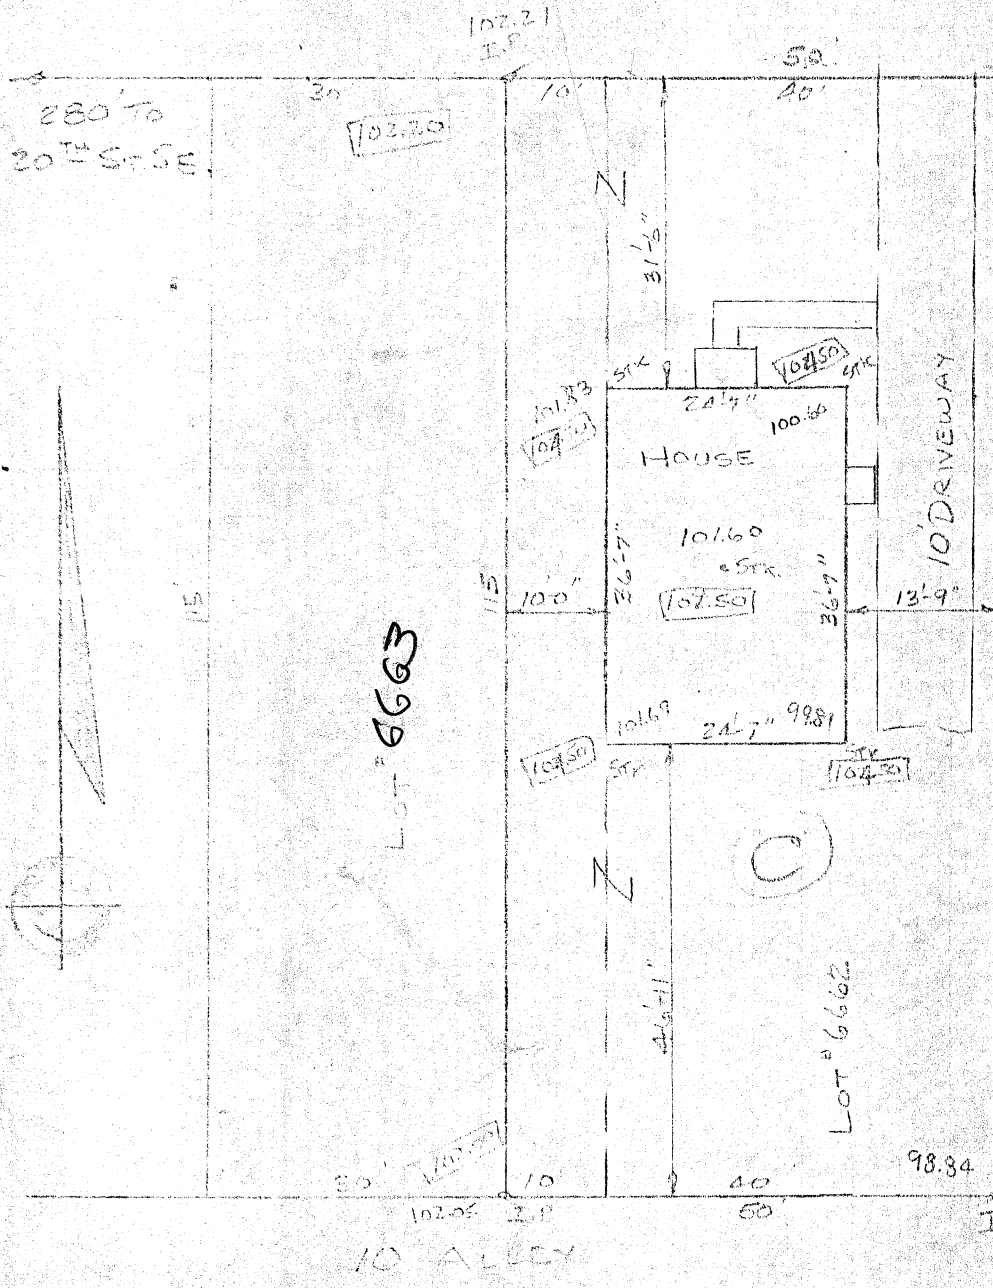

IP 100.00 ASSUMED B.M. ELEVATION


PLAT OF SURVEY

TRACT "C" BEING Lot 6662
TOGETHER WITH 10' OFF THE
ENTIRE EAST SIDE OF Lot 146
IN THE CITY OF MASSILLON,
STARK COUNTY, OHIO

[---] FINISHED GARAGE

I HEREBY CERTIFY THE ABOVE PART OF SAID TRACT C TO
BE CORRECT TO A SURVEY MADE BY ME - JULY 20, 1971

Walter F. Sage

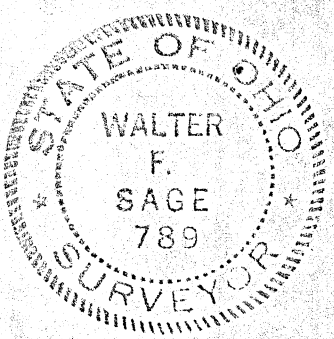

Grade Stakes

WALTER F. SAGE
REGISTERED SURVEYOR #789
3904 Darlington Rd. N.W.
CANTON 8, OHIO
DATE: 7-20-71 SCALE: 1"=20'
B. P. DWG. NO. SK 1133

Welcome Homes, Inc.