

11
E 1/4 NW 1/4 T4
NORTH

9153


1A

90.60

26TH STREET N.W. A.

7
8
9
0
1
2
3
4
5

A circular surveyor's stamp. The outer ring contains the text "STATE OF OHIO" at the top and "SURVEYOR" at the bottom, separated by two small stars. The center of the stamp contains the name "WALTER F. SAGE" and the number "789" below it.

[illegible]

0 1 2 


WALTER F. SAGE


REGISTERED SURVEYOR #789

CANTON 8, OHIO

DATE: 7-11-72

SCALE: 1" = 20'


Grade Permit

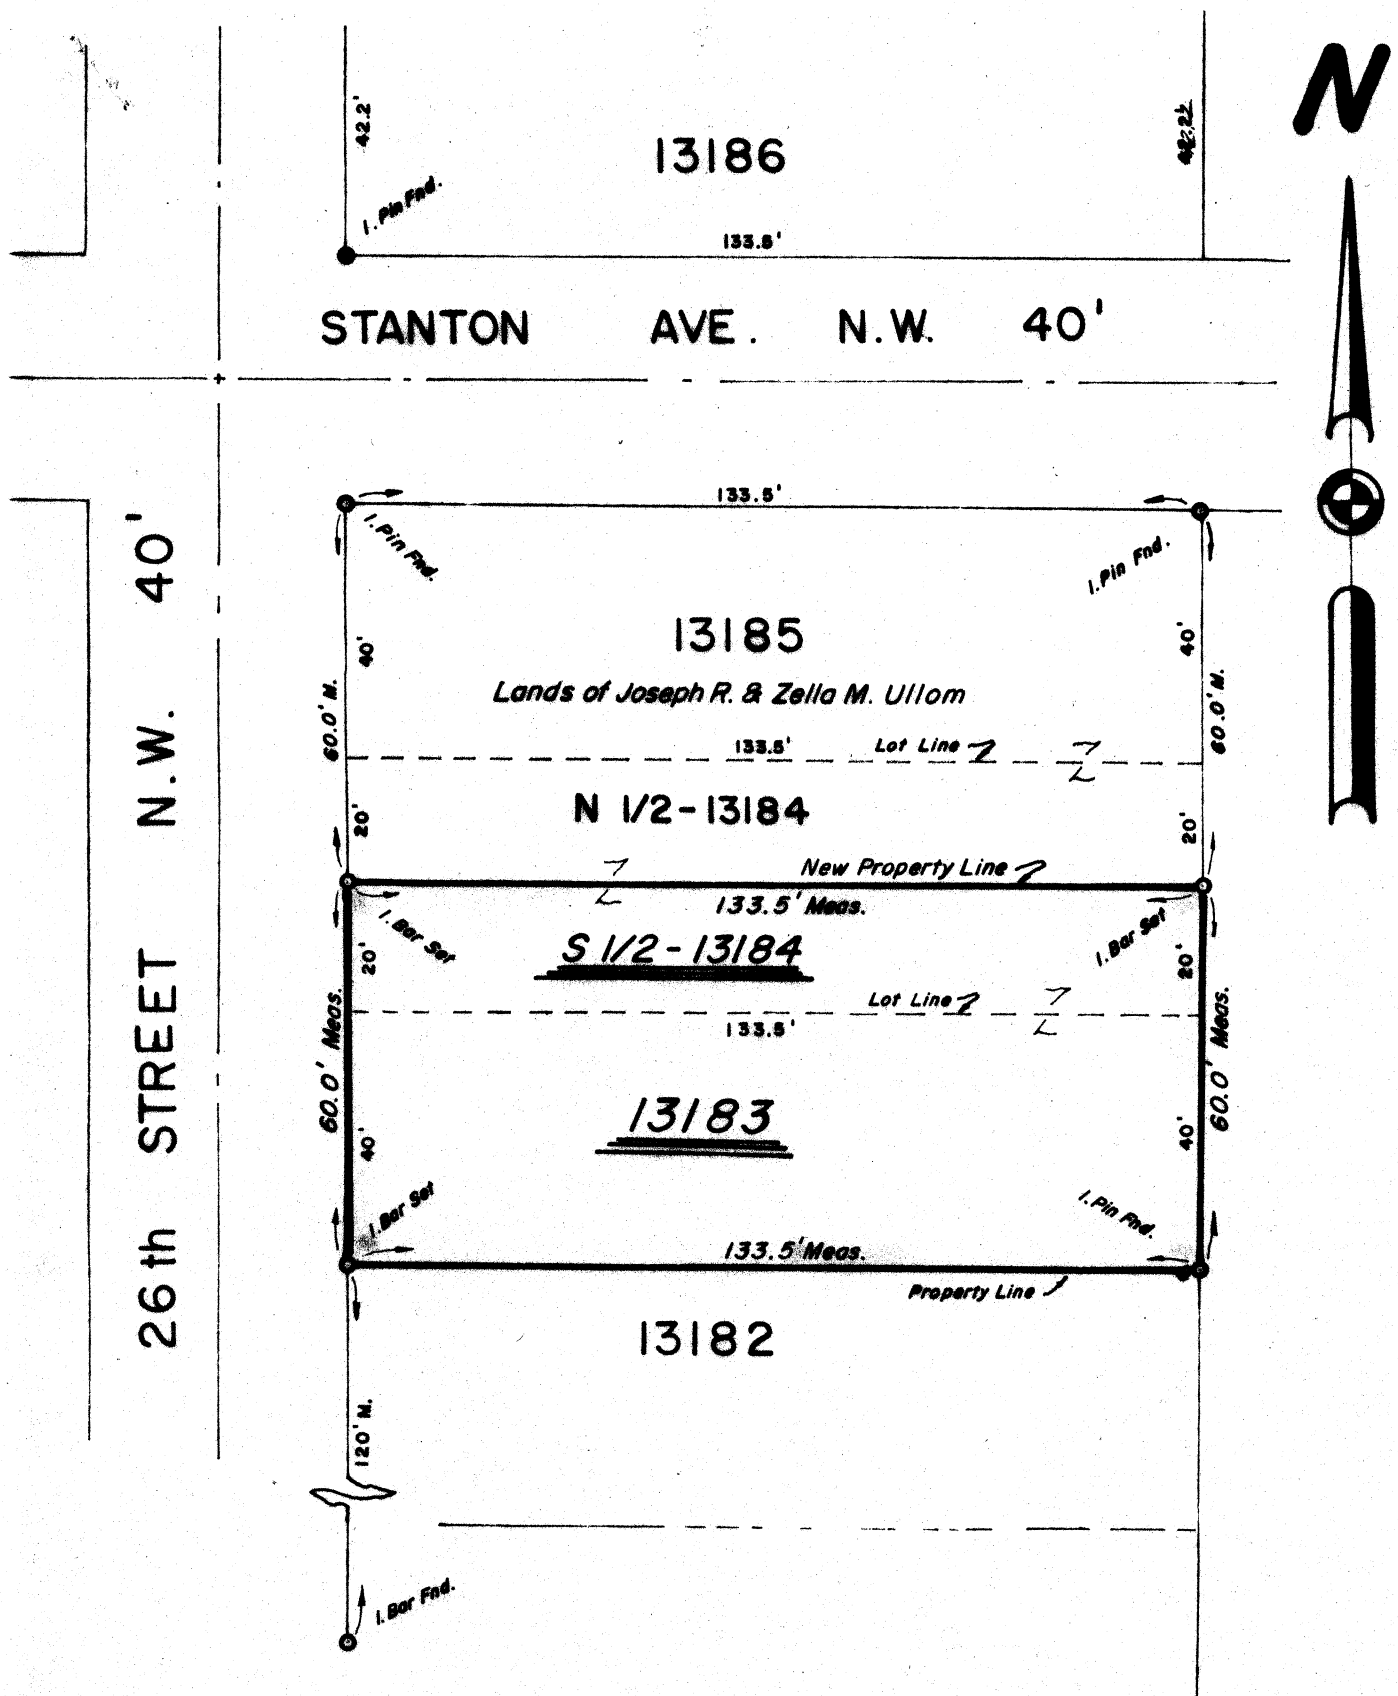

PLAT OF SURVEY

Being Lot Number 13183, and the south one - half of Lot 13184 in the City of Massillon, County of Stark, Ohio.

SCALE: 1" = 30'

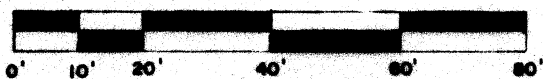


The Basis of Survey taken from Plat Book 13, Page 24-25, of West View Heights Allotment, and Deed Vol. 581, Page 178 of Stark County Deed of Records.

DATE: OCT. 3, 1987

Orville R. De Bos, Jr.
Orville R. De Bos, Jr.
Reg Surveyor # 5823

FOR: ULLOM

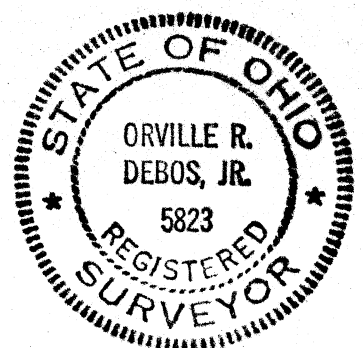



ORVILLE R. DE BOS & ASSOCIATES
REGISTERED PROFESSIONAL LAND SURVEYOR

14137 ORRVILLE ST. N.W.
NORTH LAWRENCE, OHIO 44666



REGISTERED NO. 5823

PHONE 837-2678 & 832-9970

MORTGAGE LOAN SURVEYS

TOPOGRAPHIC SURVEYS

MAPPING

LOT SURVEYS

FARM SURVEYS

October 3, 1987

DESCRIPTION OF LAND FOR ULLOM
IN THE CITY OF MASSILLON, COUNTY OF STARK, OHIO.

PARCEL #1:

Known as, and being Lot Number Thirteen Thousand One Hundred and Eighty-three, (13183), in the City of Massillon, County of Stark, Ohio. according to the present numbering of lots in said city.

Parcel #2:

Known as, and being the south one-half of Lot Number Thirteen Thousand One Hundred and Eighty-four, (13184), in the City of Massillon, County of Stark, Ohio. According to the present numbering of lots in said city.

Subject to all easements, restrictions, and agreements of previous record, and subject to all legal highways.

The Basis of Survey taken from Plat Book 13, page 24-25 of the Stark County Record of Plats, and being part of West View Heights Allotment and also from Deed Volume 581, page 178 of the Stark County Deed of Records.



Surveyed by;

Orville R. DeBos, Jr.
Orville R. DeBos, Jr.
Reg. Surveyor #5823