

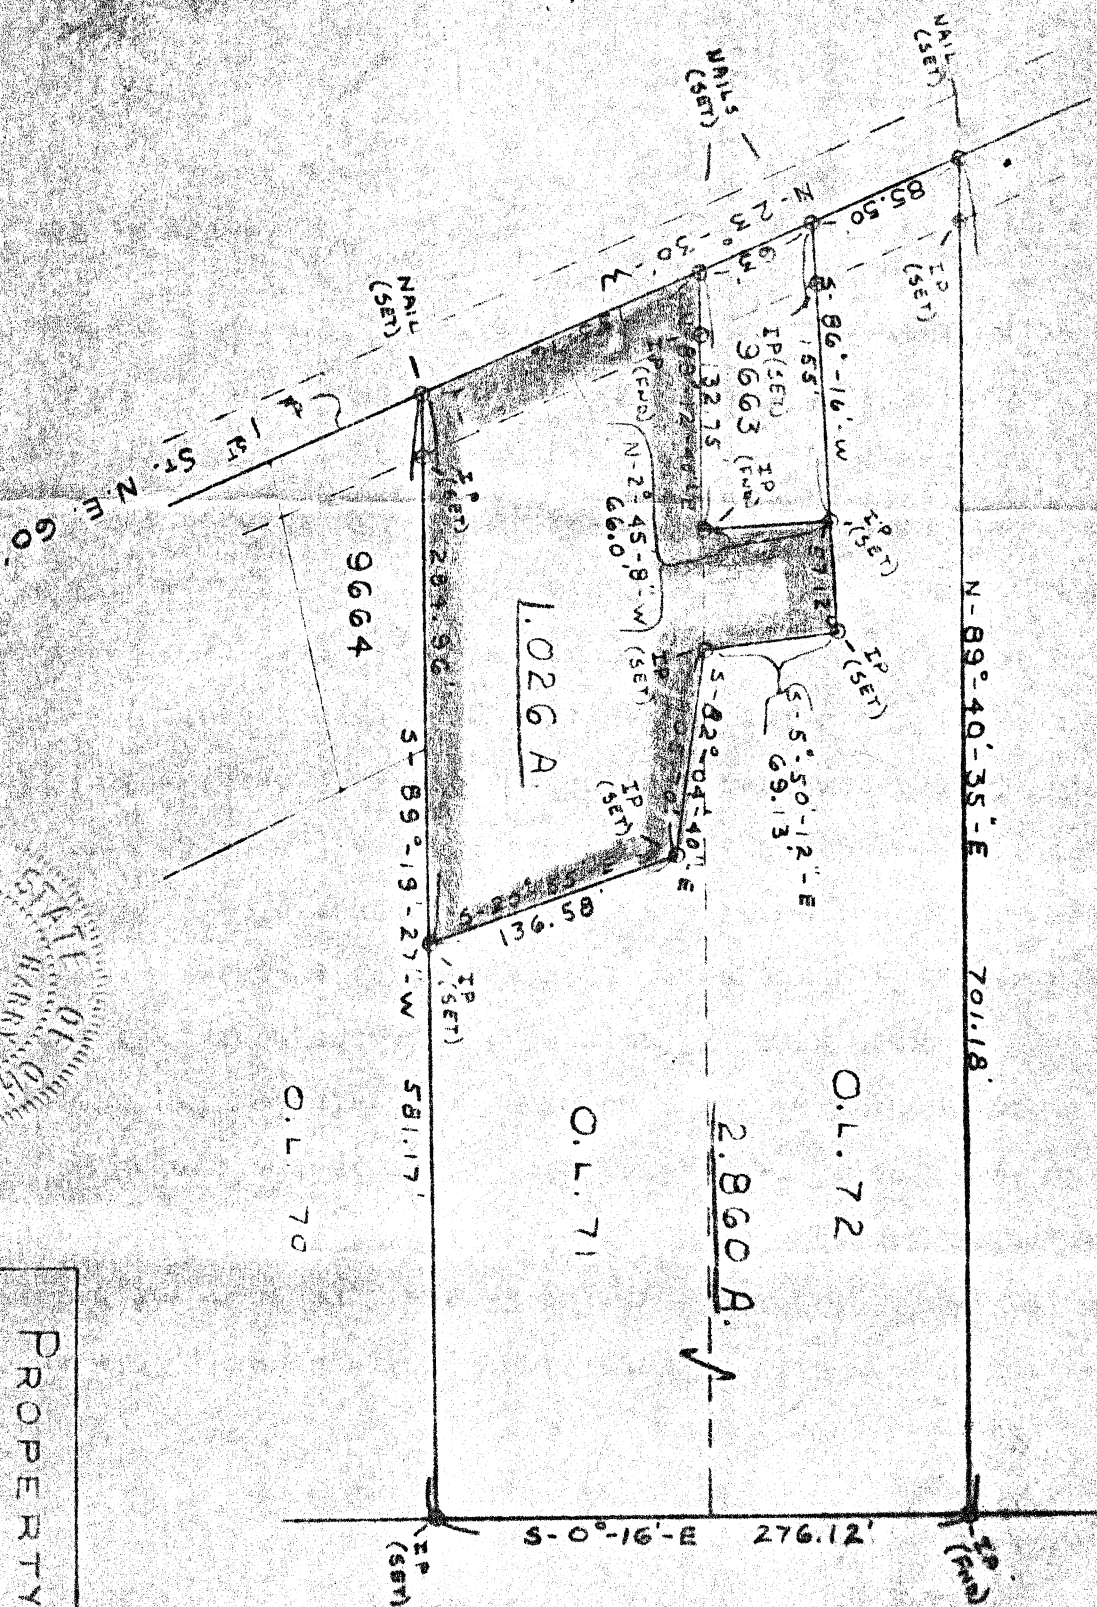


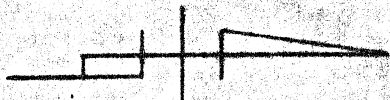

O.L. 71 & O.L. 72
 MAP SHEET 13
 CITY OF MASSILLON
 STARK COUNTY, OHIO

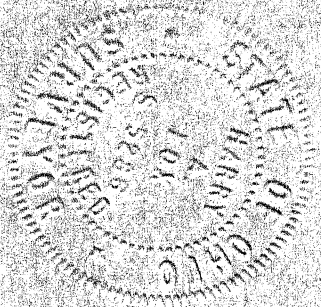

PROPERTY MAP
 SHOWING SURVEY OF A
 3.886 ACRE TRACT.
 SURVEY FOR MR. CINDIA
 SCALE 1 INCH = 100 FEET
 DR. BY RLA 9-2-71

HARRY A. FOX
REGISTERED SURVEYOR
820 STUART N.W.
MASSILLON, OHIO 44646
Phone 833-9696


Property Description

Located in the City of Massillon, Stark County, Ohio and known as and being parts of Outlots 71 and 72 and further described as follows:

Beginning for same at an iron pin at the northwest corner of lot 9664 in the City of Massillon, also being in the center of First St. N.E. and further known as the true place of beginning for the tract herein described; thence north 23 degrees 30 minutes west with the center of said street a distance of 155.76 feet to a nail; thence north 80 degrees 12 minutes 40 seconds east a distance of 132.75 feet to an iron pin; thence north 2 degrees 45 minutes 8 seconds west a distance of 66.00 feet to an iron pin; thence ^{NORTH}~~south~~ 86 degrees 16 minutes ^{EAST}~~west~~ a distance of 57.12 feet to an iron pin; thence south 5 degrees 50 minutes 12 seconds east a distance of 69.13 feet to an iron pin; thence south 82 degrees 4 minutes 40 seconds east a distance of 105.70 feet to an iron pin; thence south 20 degrees 55 minutes east a distance of 136.50 feet to an iron pin; thence south 89 degrees 10 minutes 27 seconds west a distance of 284.96 feet to the true place of beginning and containing 1.026 acres more or less but subject to all legal highways.

Harry A. Fox

9-2-71

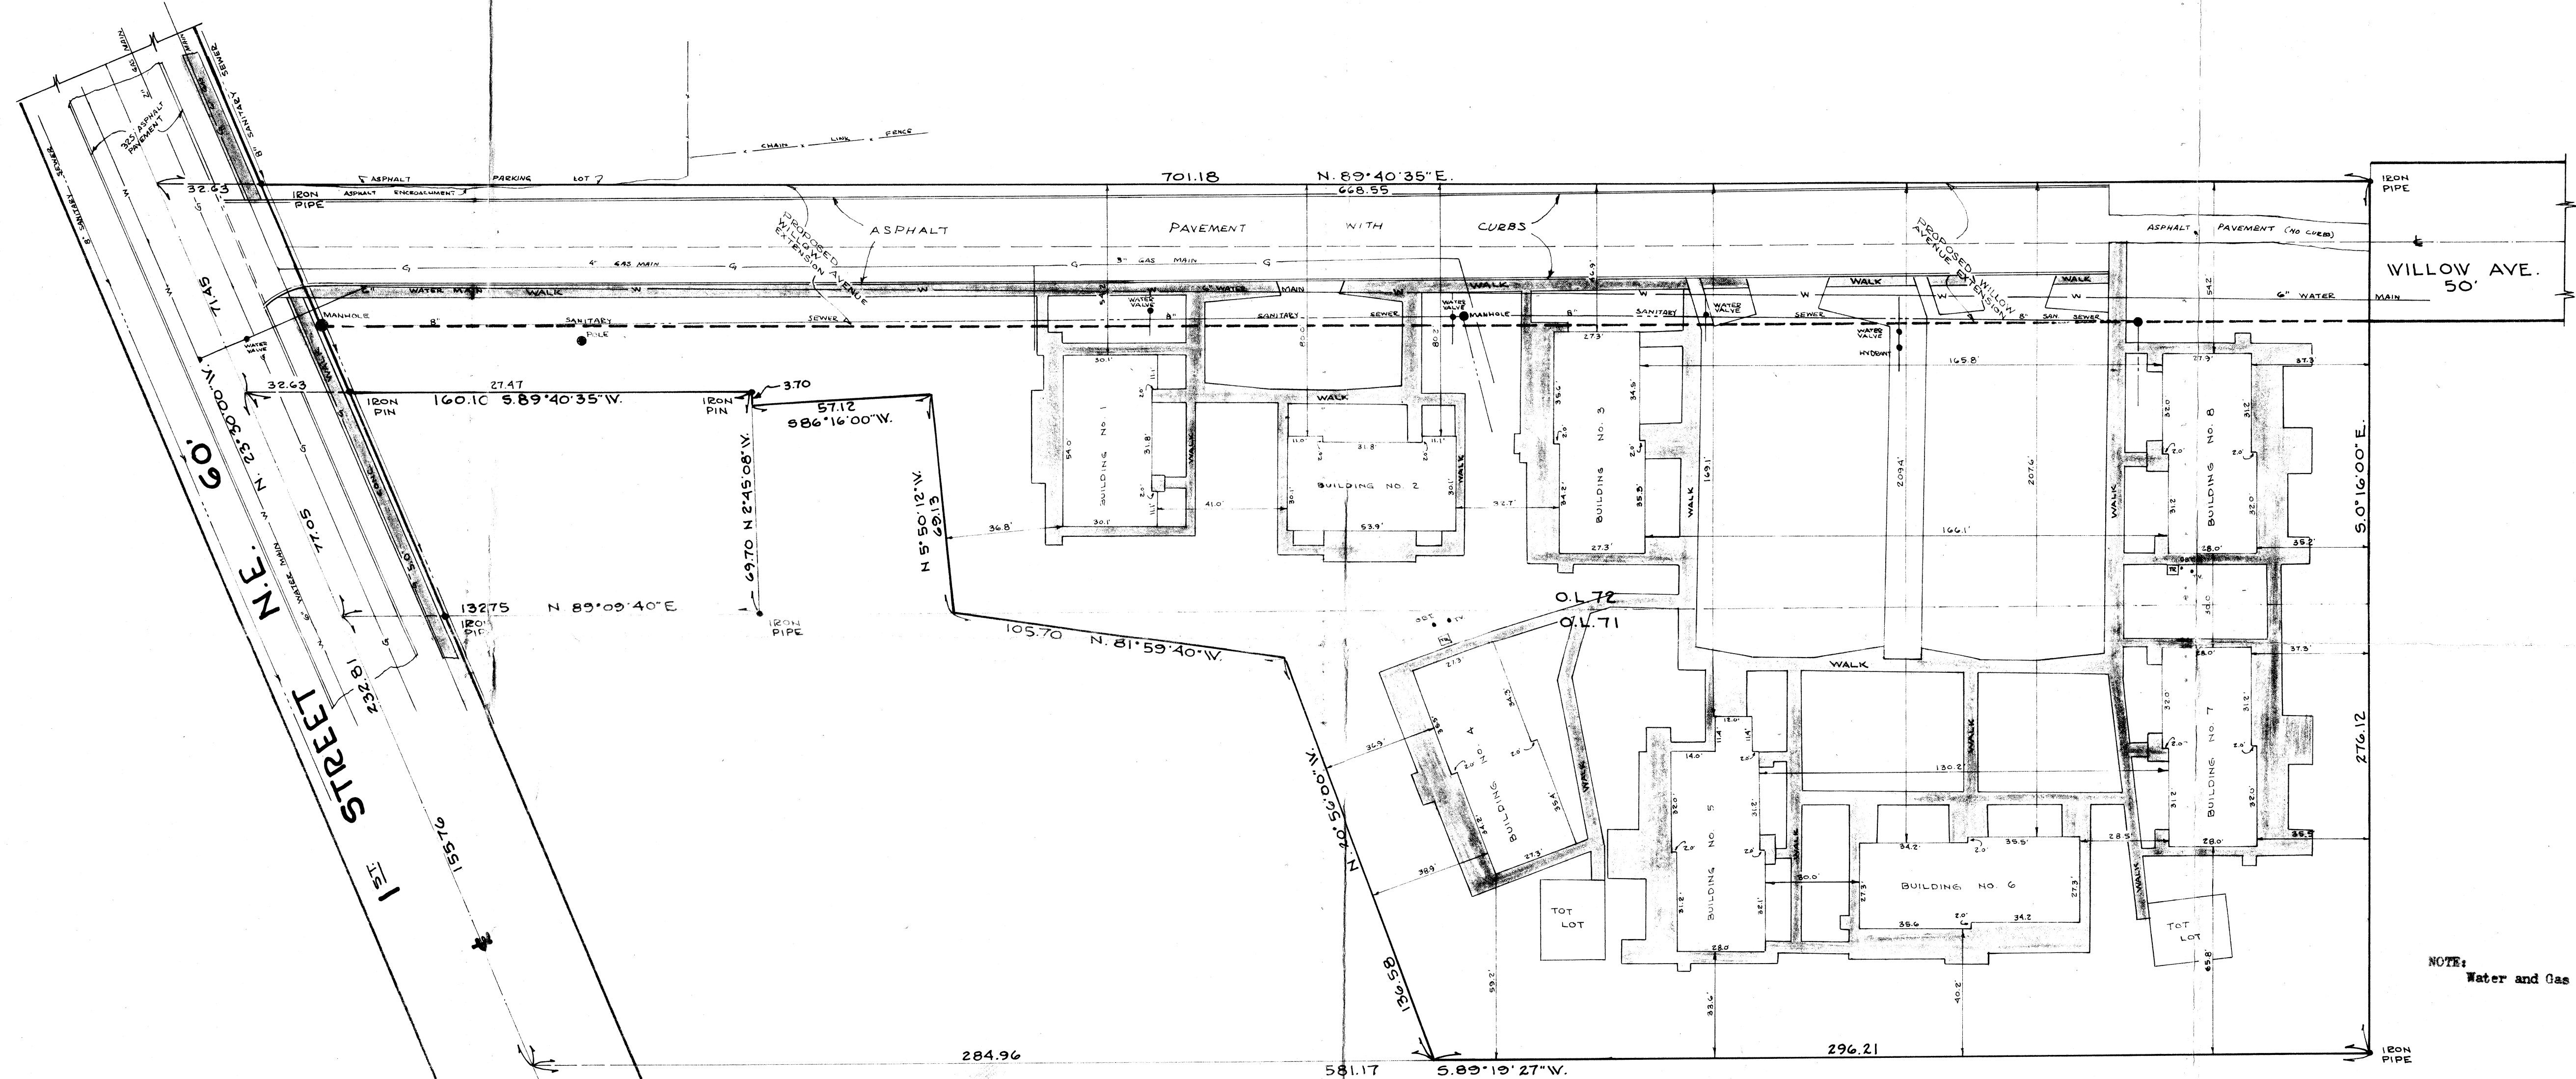

NOTE:
Water and Gas line information guaranteed by Orlean-Scott.

PROPERTY DESCRIPTION

Situated in the City of Massillon, County of Stark, and State of Ohio and known as being parts of Lots Nos. 71 and 72 and bounded and described as follows:

Beginning at the Northwest corner of Lot No. 9664, in the City of Massillon said corner being the centerline of First Street, N.E., 60 feet wide;

Thence N. 23°30'00\"W., along the centerline of First Street, a distance of 232.81 feet to the principle place of beginning;

Thence continuing N. 23°30'00\"W., along the centerline of First Street, a distance of 71.45 feet;

Thence N. 89°40'35\"E., a distance of 701.18 feet;

Thence S. 0°16'00\"E., a distance of 276.12 feet;

Thence S. 89°15'27\"W., a distance of 296.21 feet;

Thence N. 20°56'00\"W., a distance of 136.58 feet;

Thence N. 81°59'40\"W., a distance of 105.70 feet;

Thence N. 5°50'12\"W., a distance of 69.13 feet;

Thence S. 86°16'00\"W., a distance of 57.12 feet;

Thence N. 20°15'08\"W., a distance of 3.70 feet;

Thence S. 89°40'35\"W., a distance of 160.10 feet to the principle place of beginning according to a survey by The Henry G. Reitz Engineering Company, dated February, 1972, be the same more or less but subject to all legal highways.

LOT N° 9664

To all parties interested in title to premises surveyed:

This survey was actually made on the ground as per record description and is correct; there are no encroachments either way across property lines, EXCEPT AS SHOWN.

Paul T. Saylor, Jr.

Paul T. Saylor, Jr.
Reg. Surveyor No. 4505

BUILDING LOCATION SURVEY

OF PARTS OF
OUTLOTS 71 & 72, MASSILLON, OHIO, STARK COUNTY
PREPARED AT THE SPECIAL INSTANCE AND
REQUEST OF LAND TITLE GUARANTEE AND
TRUST COMPANY AND THE STARK COUNTY
METROPOLITAN HOUSING AUTHORITY.

BY
THE HENRY G. REITZ ENGINEERING COMPANY
BY *Paul T. Saylor, Jr.* SEC-TREAS.
SCALE: 1"=30' JULY 31, 1973

