


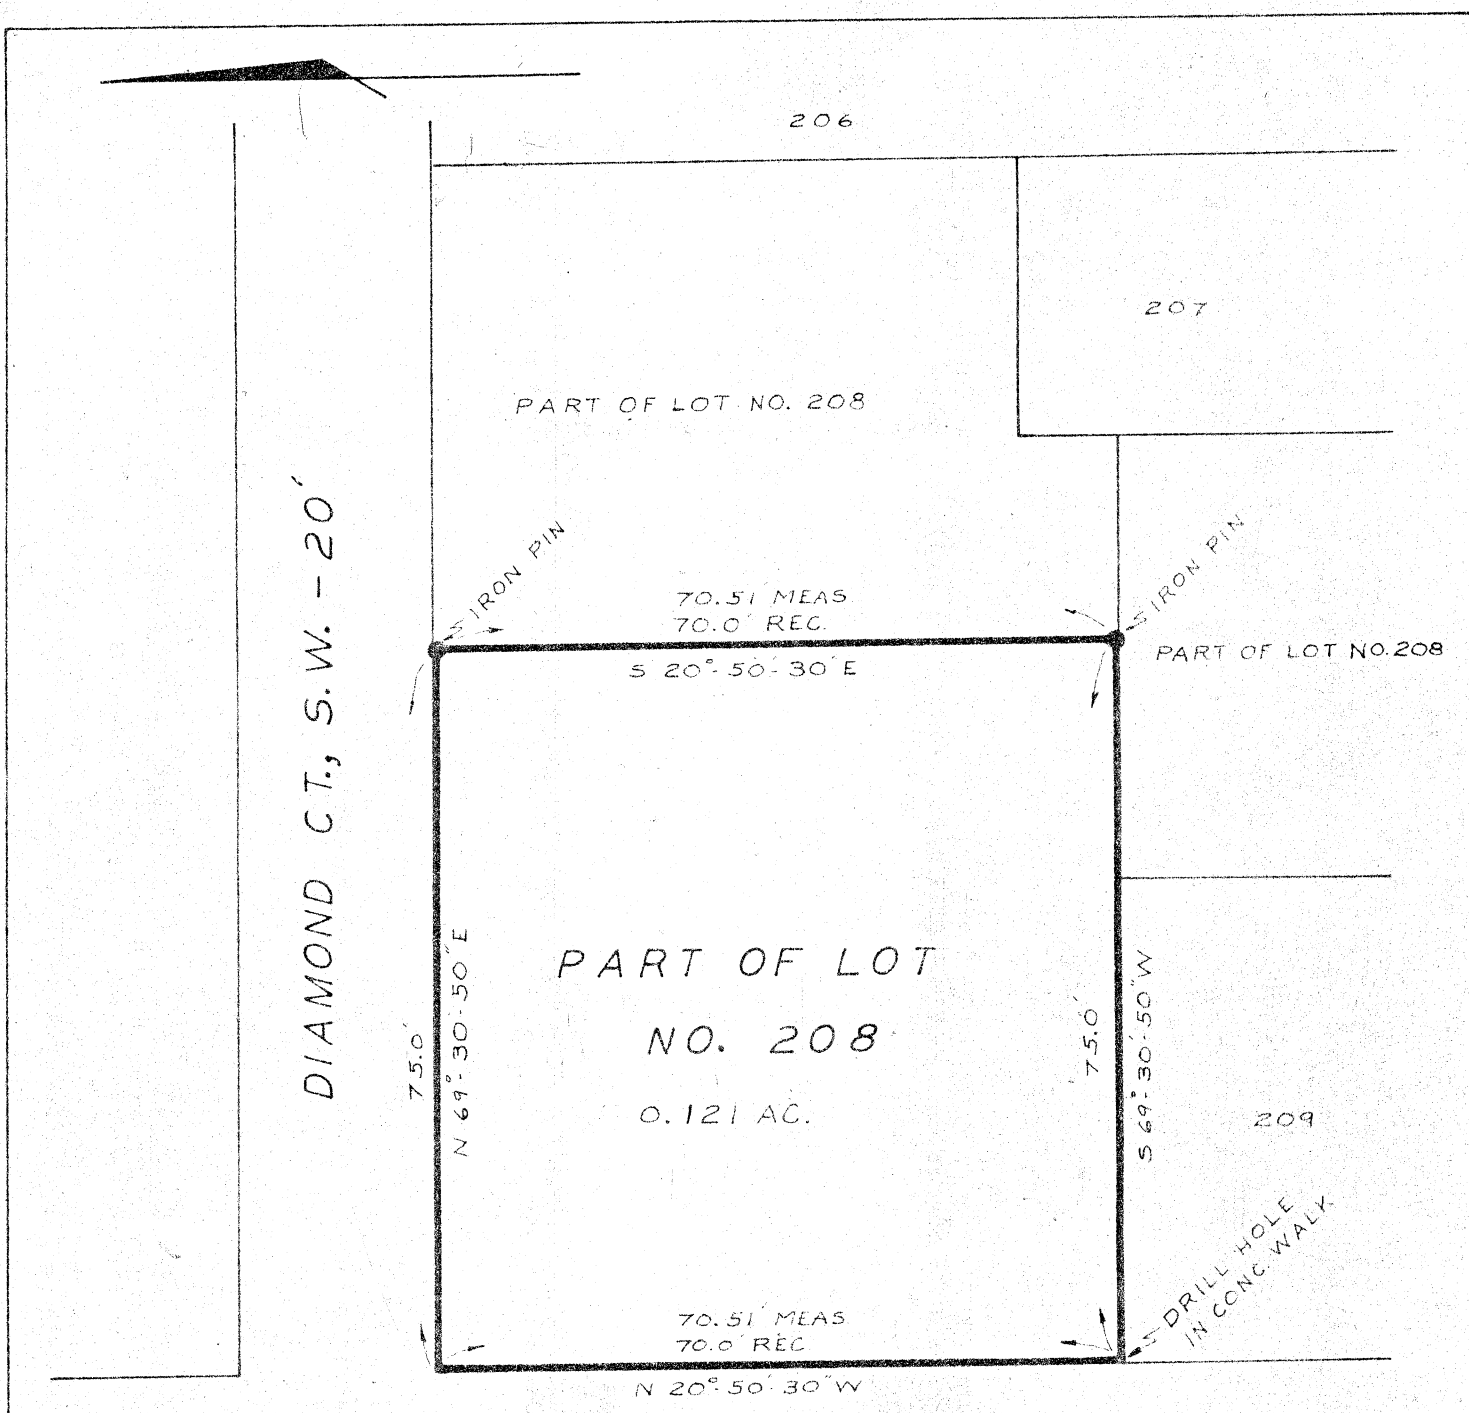

DIAMOND CT., S.W. - 20'

SECOND ST., S.W. - 66'

PLAT OF SURVEY

PART OF LOT NO. 208
CITY OF MASSILLON,
STARK COUNTY, OHIO


SHISLER, GALLIGHER & ASSOC.
REG. ENGINEER & SURVEYORS
NO. 28726 & 4721 NO. 4680
2011 FULTON RD. N.W.
CANTON, OHIO 44709
OFFICE PH. 455-4942
OR
455-3935

SCALE: 1" = 20' DATE: 9-22-72

2252

DIAMOND CT., S.W. - 20'

PART OF
LOT NO. 208
0.075 AC.

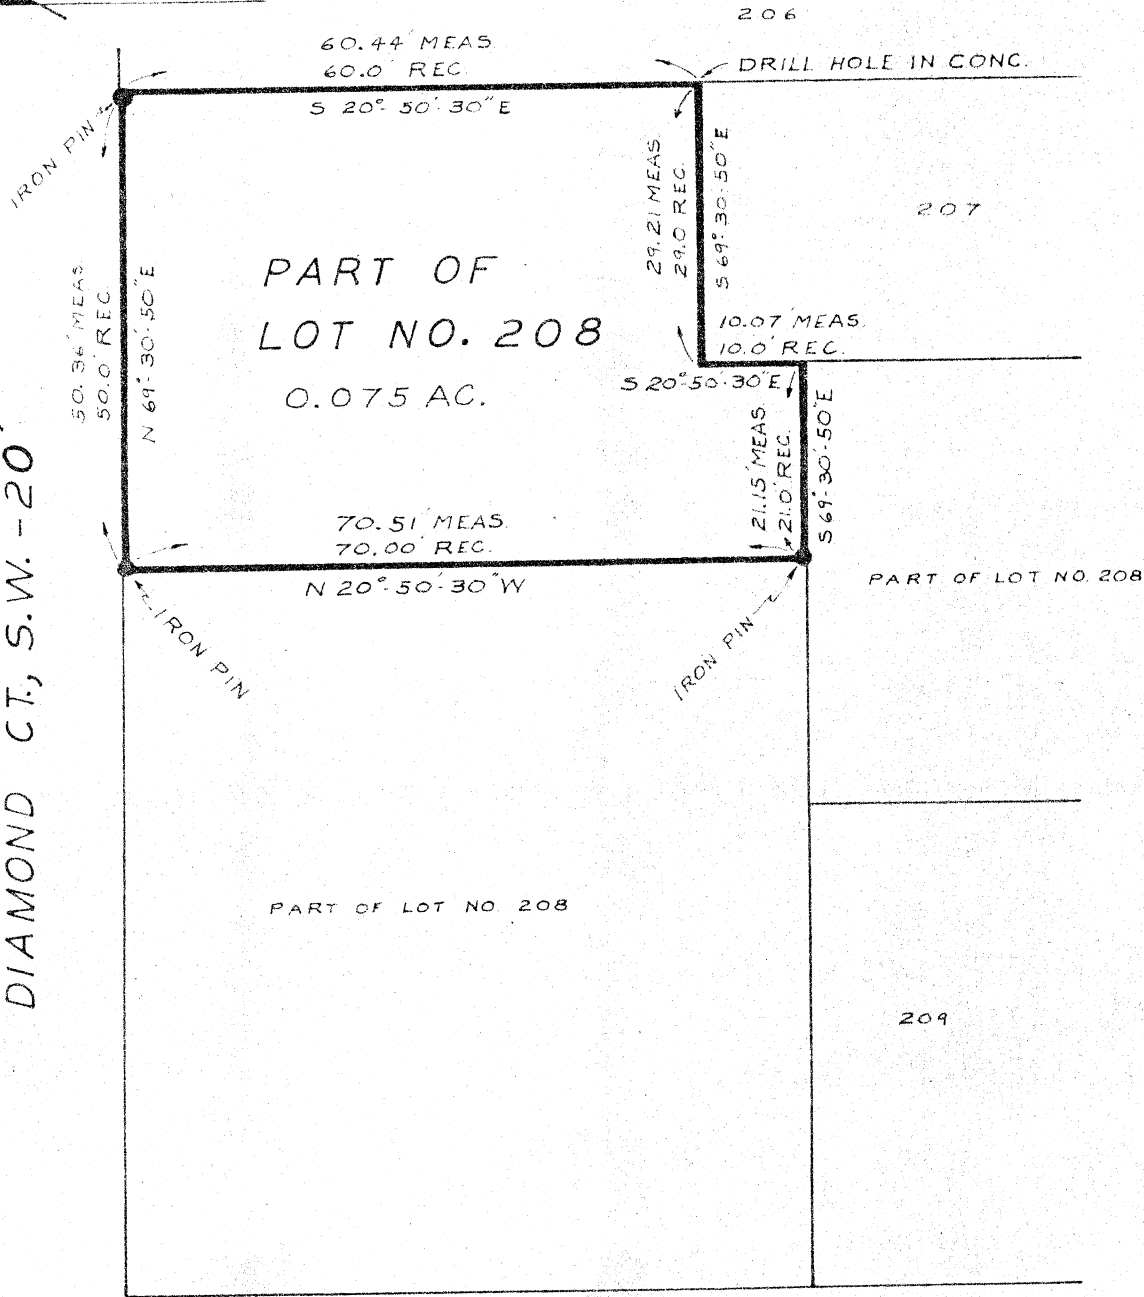

SECOND ST., S.W. - 66'

PLAT OF SURVEY
PART OF LOT NO. 208
CITY OF MASSILLON,
STARK COUNTY, OHIO

SHISLER, GALLIGHER & ASSOC.
REG. ENGINEER & SURVEYORS
NO. 28726 & 4721 NO. 4680
2011 FULTON RD. N.W.
CANTON, OHIO 44709
OFFICE PH: 455-4942
OR
455-3995

SCALE 1" = 20' DATE 9/22/72