

2267

HEDGE CT. N.E. 12

174.96' MEAS

170.00' PLAT

IP(SET) 36.86'

47.10'

88°49'11"

89°17'38"

90.10'

90°11'10"

924

89°46'39"

80.63'

923

922

925

89°12'39"

62.59'

31.30'

89°43'58"

80.37'

IP(SET)

36.82'

IP(SET)

46.80'

91°15'52"

172.95' MEAS

926


62.50' MEAS

14' ALLEY

8TH ST. N.E. 66'

62.6' PLAT

Lot #924 & Pt. Lot #925
MAP SHEET #24
CITY OF MASSILLON
STARK COUNTY, OHIO

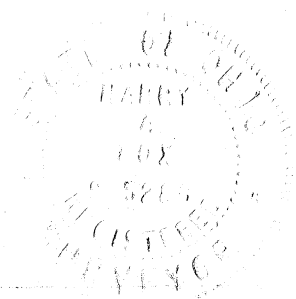

PROPERTY MAP

SHOWING SURVEY FOR


TIMOTHY FERRON

SCALE: 1 INCH = 20 FEET

DRAWN BY: 10-23-72

8th STREET N.E. 66'

N

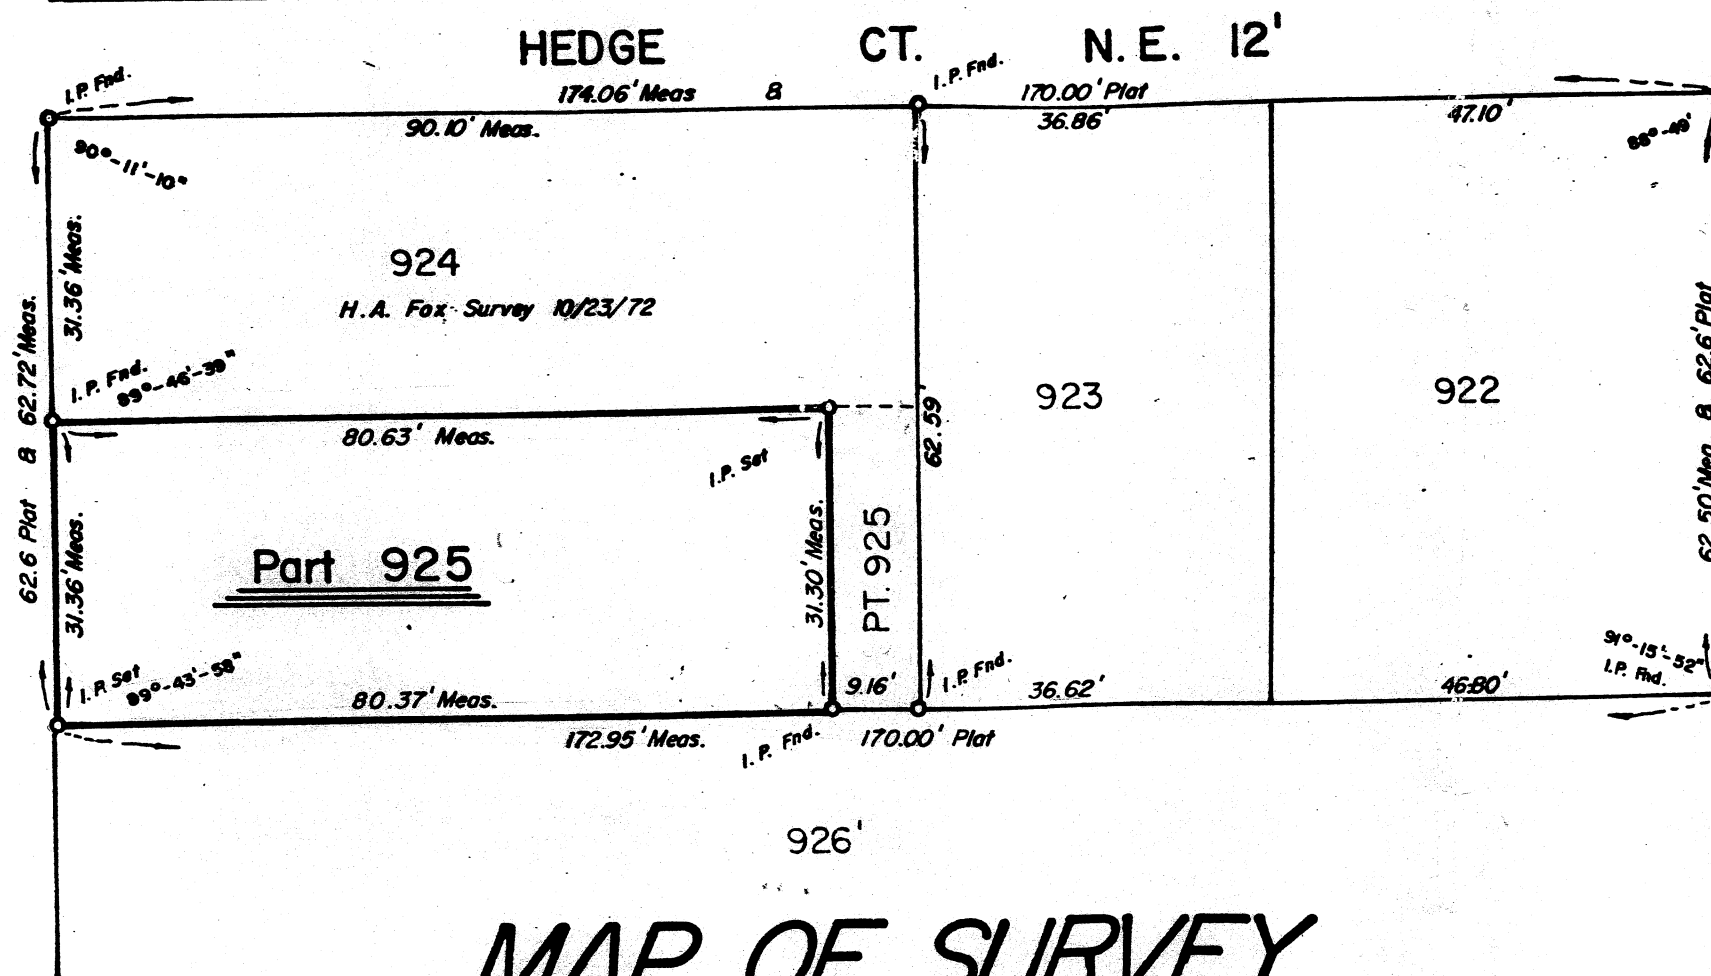

MAP OF SURVEY

SCALE: 1" = 20'

FOR: CLEMENS

DATE: MAY 9, 1981

Orville R. De Bos, Jr.
Reg. Surveyor # 5823