

PHONE
833-9696

HARRY A. FOX
REGISTERED SURVEYOR
1616 AMHERST ROAD N. E.
MASSILLON, OHIO 44846


Property Description

Located in the city of Massillon, Stark county, Ohio and known as and being part of lot # 8769 & 8770 in said city and further described as follows:

Beginning for same at an iron pin at the southeast corner of lot number 8771; thence S-37°-45'-W with the west line of Wales Road, a distance of 95.00 feet to an iron pin 15.00 feet southwest of the southeast corner of lot # 8770 and true place of beginning for the tract herein described; thence N-52°-03'-35"-W, a distance of 220.00 feet to an iron pin 15.00 feet southwest of the northeast corner of said lot # 8770; thence S-37°-45'-W with the northwest lines of lots # 8770 & 8769, a distance of 120.00 feet to an iron pin 25.00 feet northeast of of the northwest corner of lot # 8769; thence S-52°-03'-35"-E, a distance of 220.00 feet to an iron pin 25.00 feet northeast of the southwest corner of lot # 8769 and on the west line of Wales Rd.; thence N-37°-45'-E with the southeast lines of lots # 8769 & 8770, a distance of 120.00 feet to the true place of beginning and containing 0.606 acre more or less.

Harry A. Fox

Dec. 18, 1973

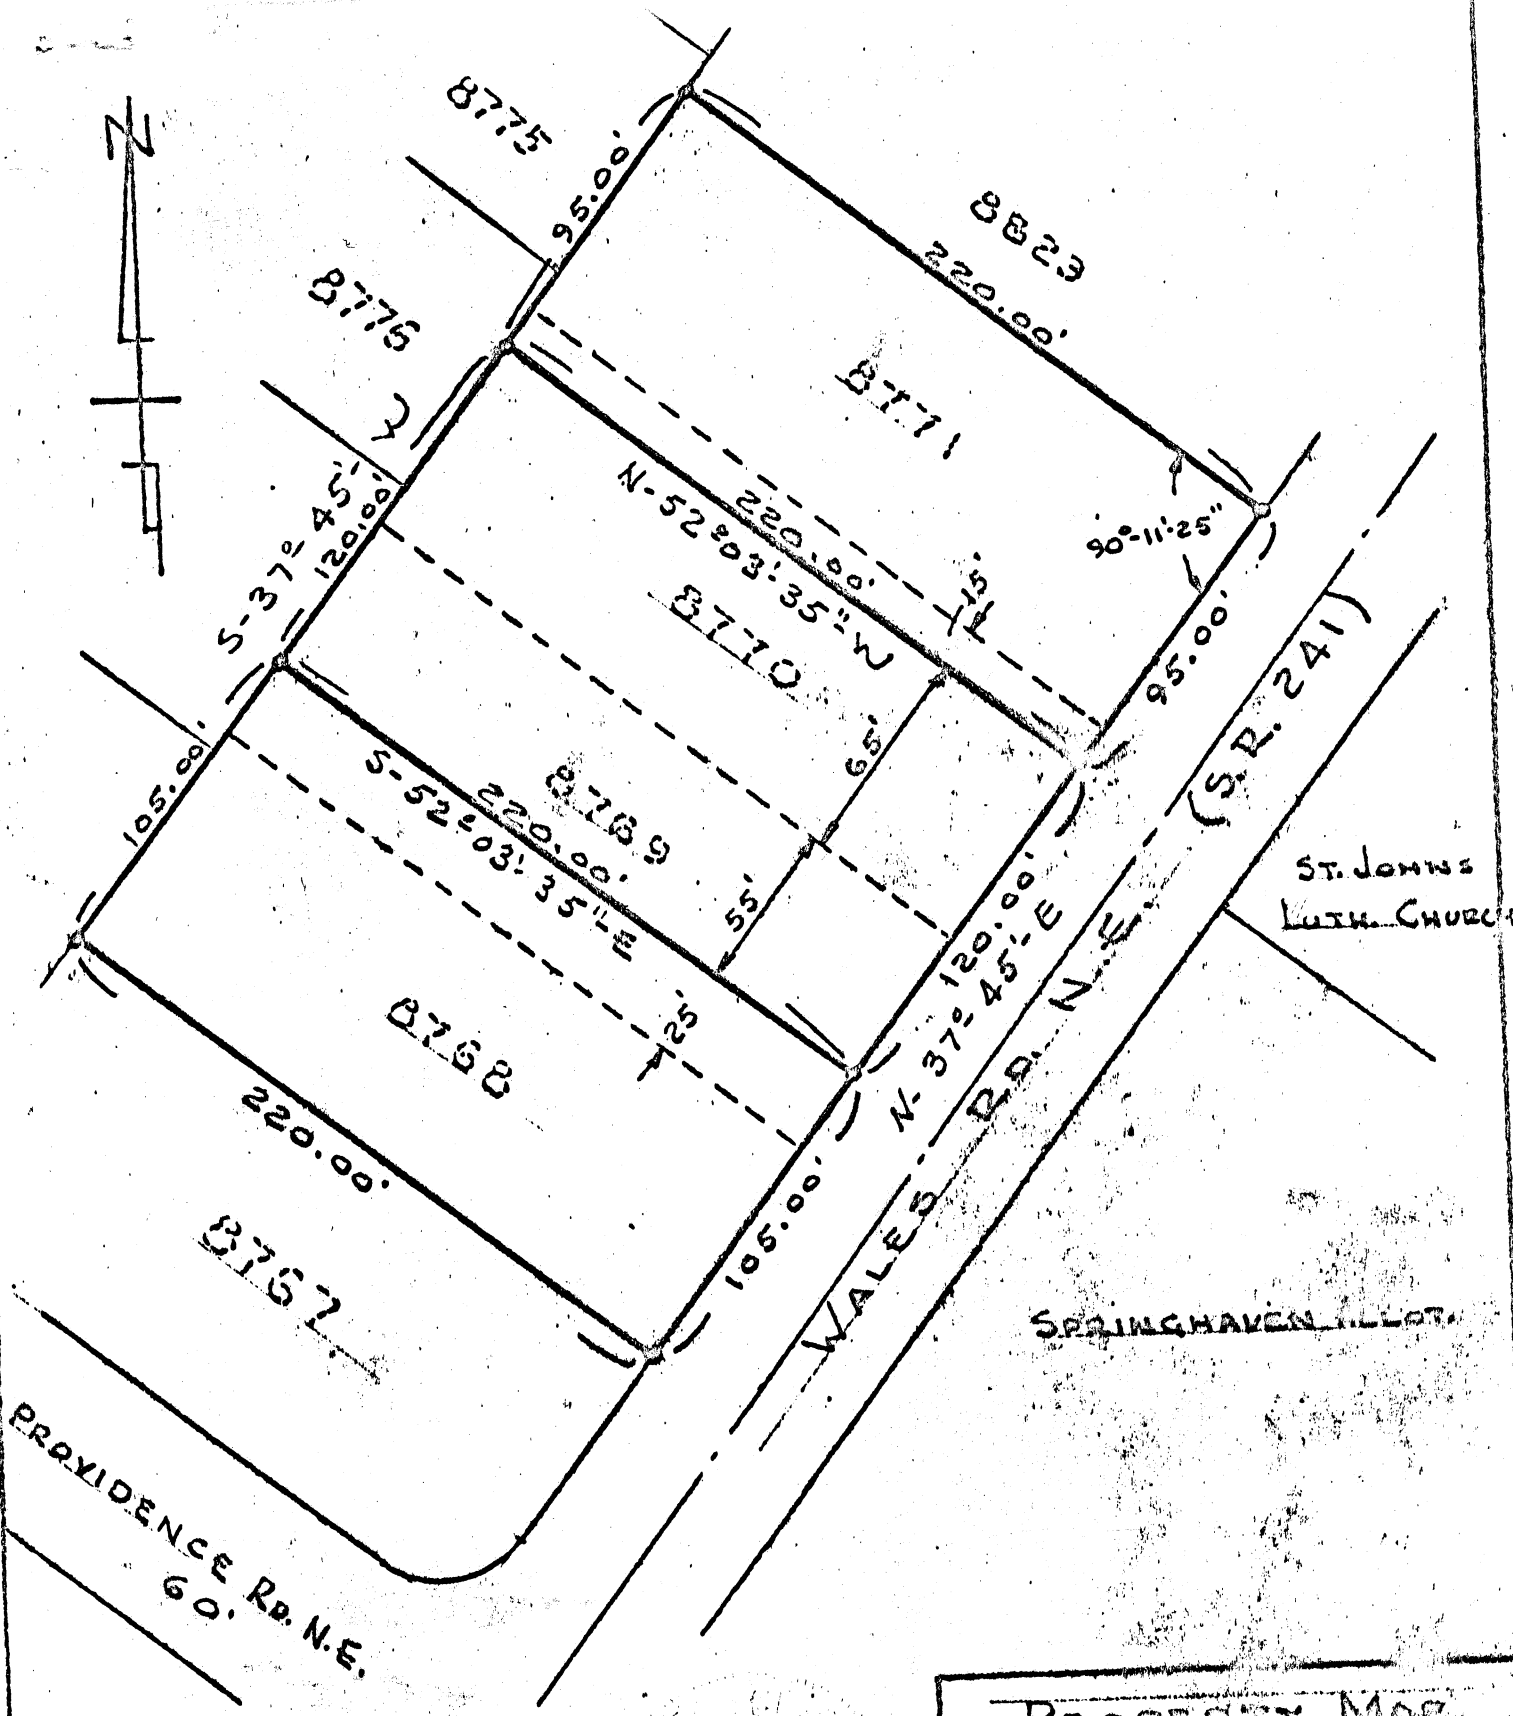

ST. JOHN'S
LUTH. CHURCH

SPRINGHAVEN ALLOT.

PROVIDENCE RD. N.E.
60.

MAP SHT. # 5A
CITY OF MASSILLON
STARK COUNTY, OHIO

PROPERTY MAP
SHOWING
LOTS 67, 68, 69, 70, 71
(DIVISION OF SAME)
SCALE - 1 INCH = 60 FEET
D.L. W.A.S. 12-17-73