

PHONE
833-9696

HARRY A. FOX
REGISTERED SURVEYOR
1616 AMHERST ROAD N. E.
MASSILLON, OHIO 44646


Property Description

Located in the City of Massillon, Stark County, Ohio and known as and being part of lots # 2239 and 8238 and further described as follows:


Beginning for same at an iron pin at the southwest corner of Lot # 2239 and further known as the true place of beginning for the tract herein described; thence easterly, with the south line of said lot, a distance of 130.20 feet to an iron pin; thence northerly, and parallel with the west line of said lot, a distance of 123.00 feet to an iron pin on the north line of said lot; thence westerly, with the north line of said lot, a distance of 130.20 feet to an iron pin at the northwest corner of said lot and also being on the east line of lot # 8238; thence northerly, with the east line of said lot, a distance of 51.34 feet to an iron pin at the northeast corner of said lot, thence westerly, with the north line of said lot, a distance of 91.63 feet to an iron pin at the northwest corner of said lot and also being on a curve on the east right-of-way line of Third St. S.E.; thence in a south-easterly direction along said right-of-way line with said curve, having a radius of 264.58 feet, a distance of 153.20 feet to an iron pin at the P.C. of said curve; (Arc-153.20 feet, Chord-151.07 feet, Delta-33°-10'-33"-) thence southerly with the right-of-way line of said road, a distance of 21.20 feet to a stone at the southwest corner of lot # 8238; thence easterly with the south line of said lot, a distance of 42.50 feet to the true place of beginning and containing 0.594 acres of which 0.368 acres are in lot # 2239 and 0.226 acres are in lot #8238, but subject to all legal highways.

Harry A. Fox

Dec. 4, 1973

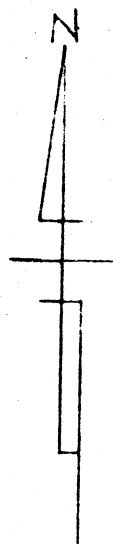

SE 45
RD ST.

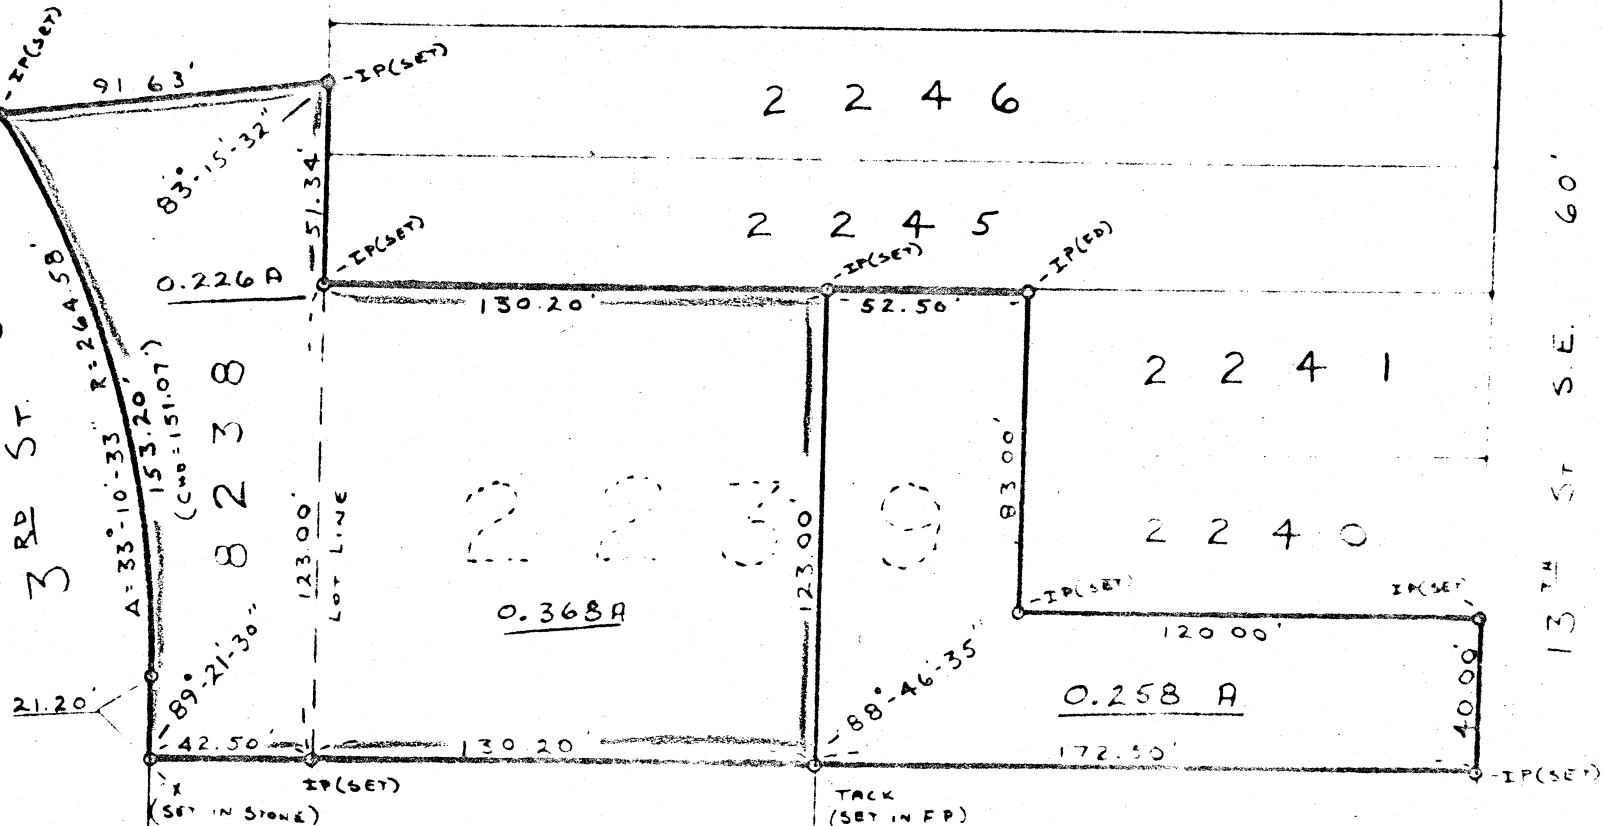

LOT # 2239 & 8238
MAP SHEET #64A
CITY OF MASSILLON
STARK COUNTY, OHIO

PROPERTY MAP
SHOWING SURVEY OF TWO
PARCELS FOR ANNE RUSIS
SCALE 1 INCH = 50 FEET
DE BY R.L.Q. DEC. 4, 1973