


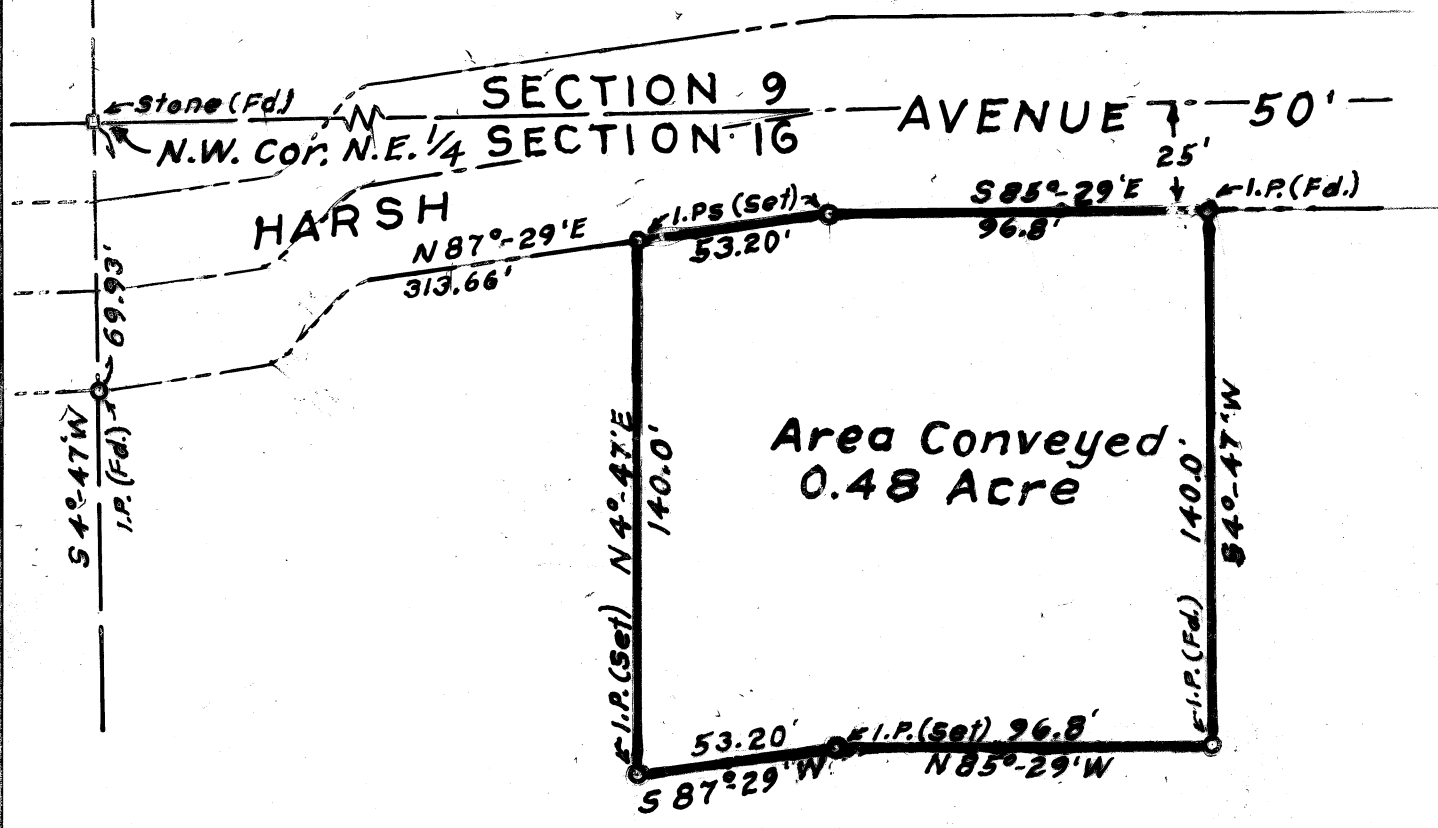

Out Lot 312


Evans Enterprises Inc.

PART OF OUT LOT 312
IN CITY OF MASSILLON
STARK COUNTY
OHIO

PROPERTY MAP
SHOWING AREA CONVEYED BY
EMMA H. EVANS
TO

Scale: 1 Inch = 50 Feet
Dr. By: M. J. Allen Dec. 27, 1973.

2278

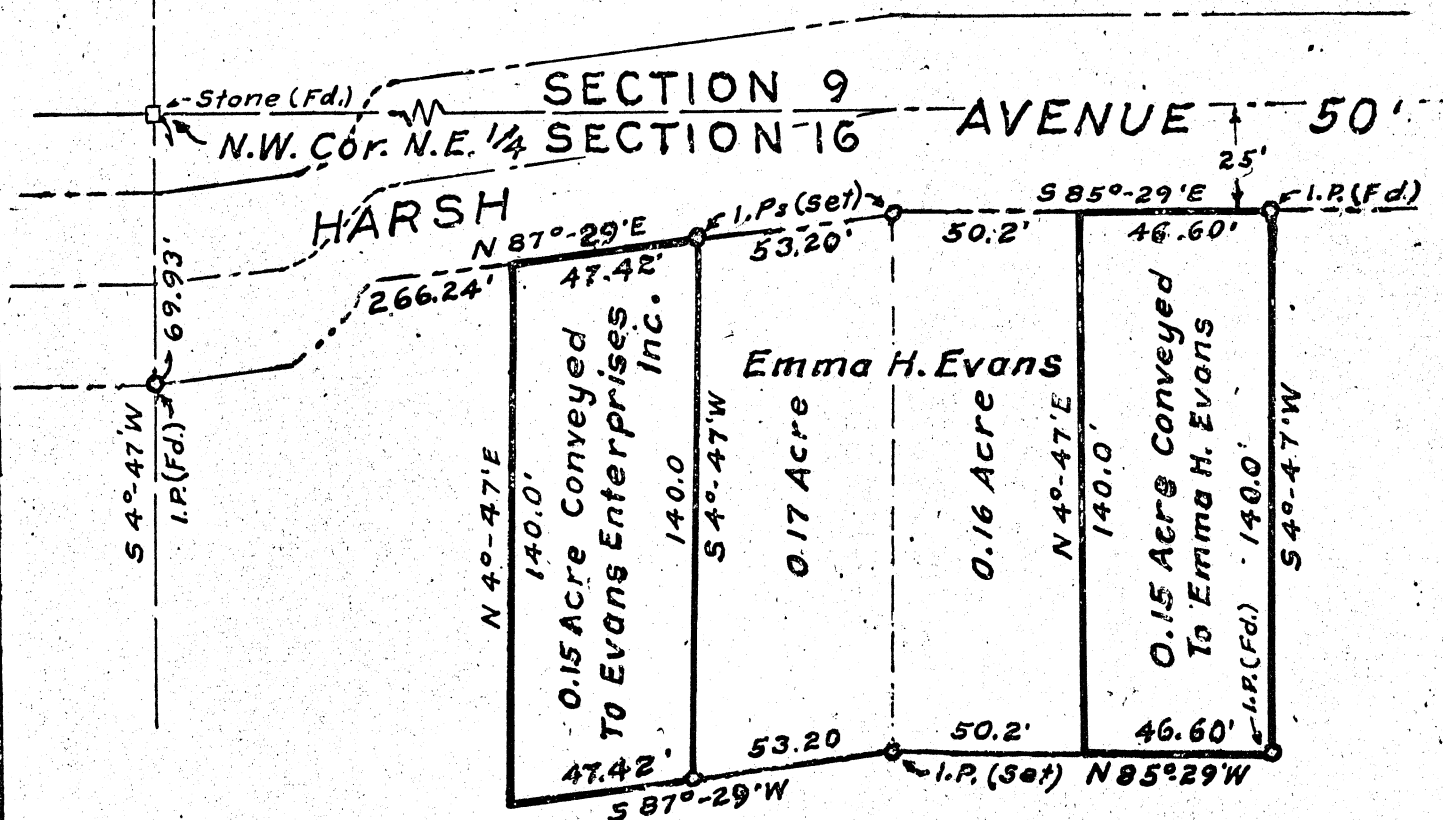

Out Lot 312

Evans Enterprises Inc.


PART OF OUT LOT 312
IN CITY OF MASSILLON
STARK COUNTY
OHIO

PROPERTY MAP
SHOWING AREA EXCHANGED BY
**EMMA H. EVANS WITH
EVANS ENTERPRISES INC.**

Scale: 1 inch = 50 Feet
Dr. By: *m* of *date* Dec. 26, 1973.

2278

Orleans

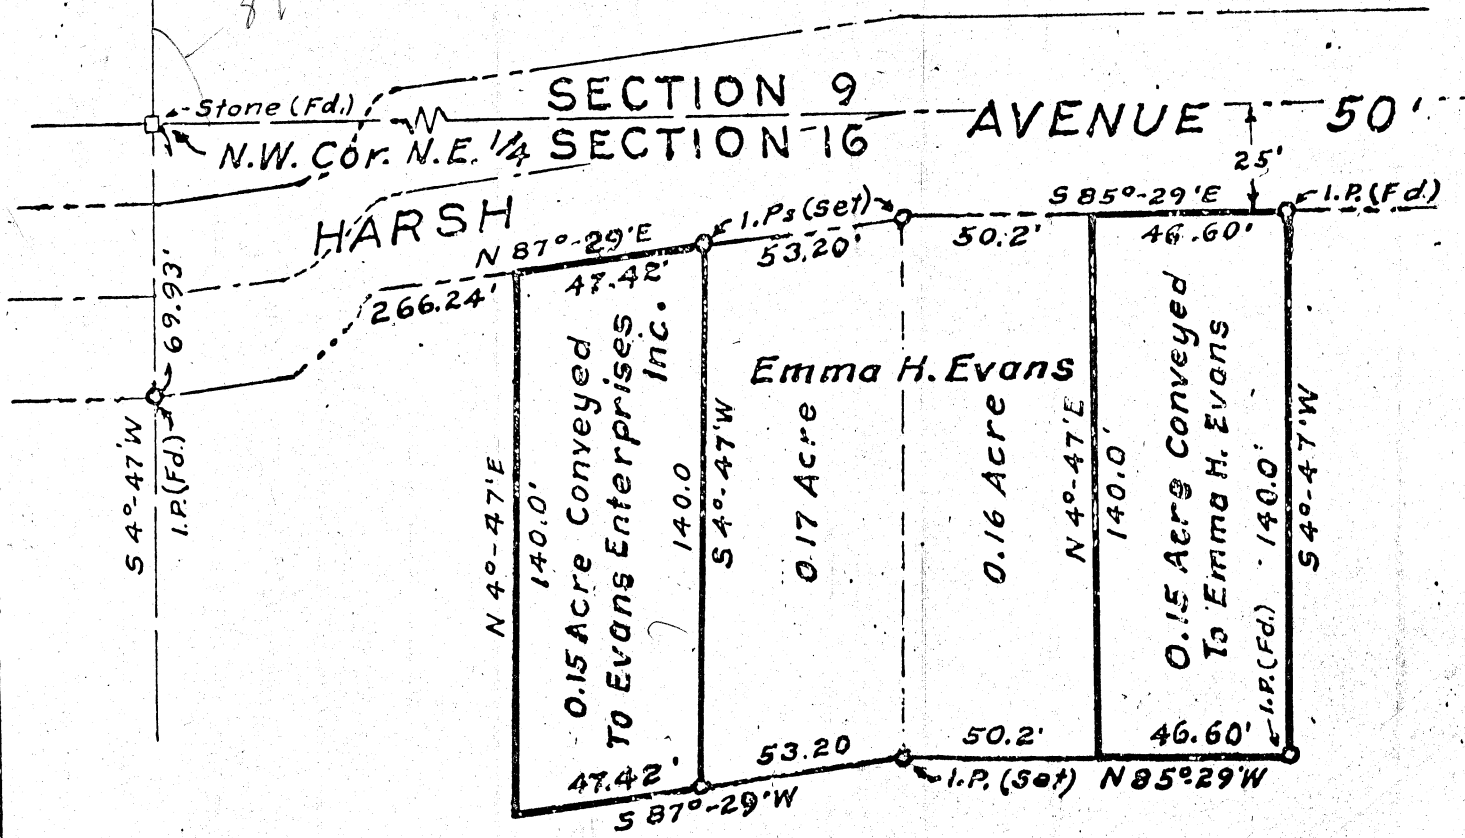

Out Lot 312

Evans Enterprises Inc.

PART OF OUT LOT 312
IN CITY OF MASSILLON
STARK COUNTY
OHIO

PROPERTY MAP
SHOWING AREA EXCHANGED BY
EMMA H. EVANS WITH
EVANS ENTERPRISES INC.

Scale: 1 inch = 50 Feet
Dr. By: *m* of *at* Dec. 26, 1973.

2278