




2281

PLAT OF A SUBDIVISION  
 LOT NO. 13382 & PART OF LOT NO'S 13381 & 13383  
 CITY OF MASSILLON, O.

HENRY DENTMUELLER  
 F&E

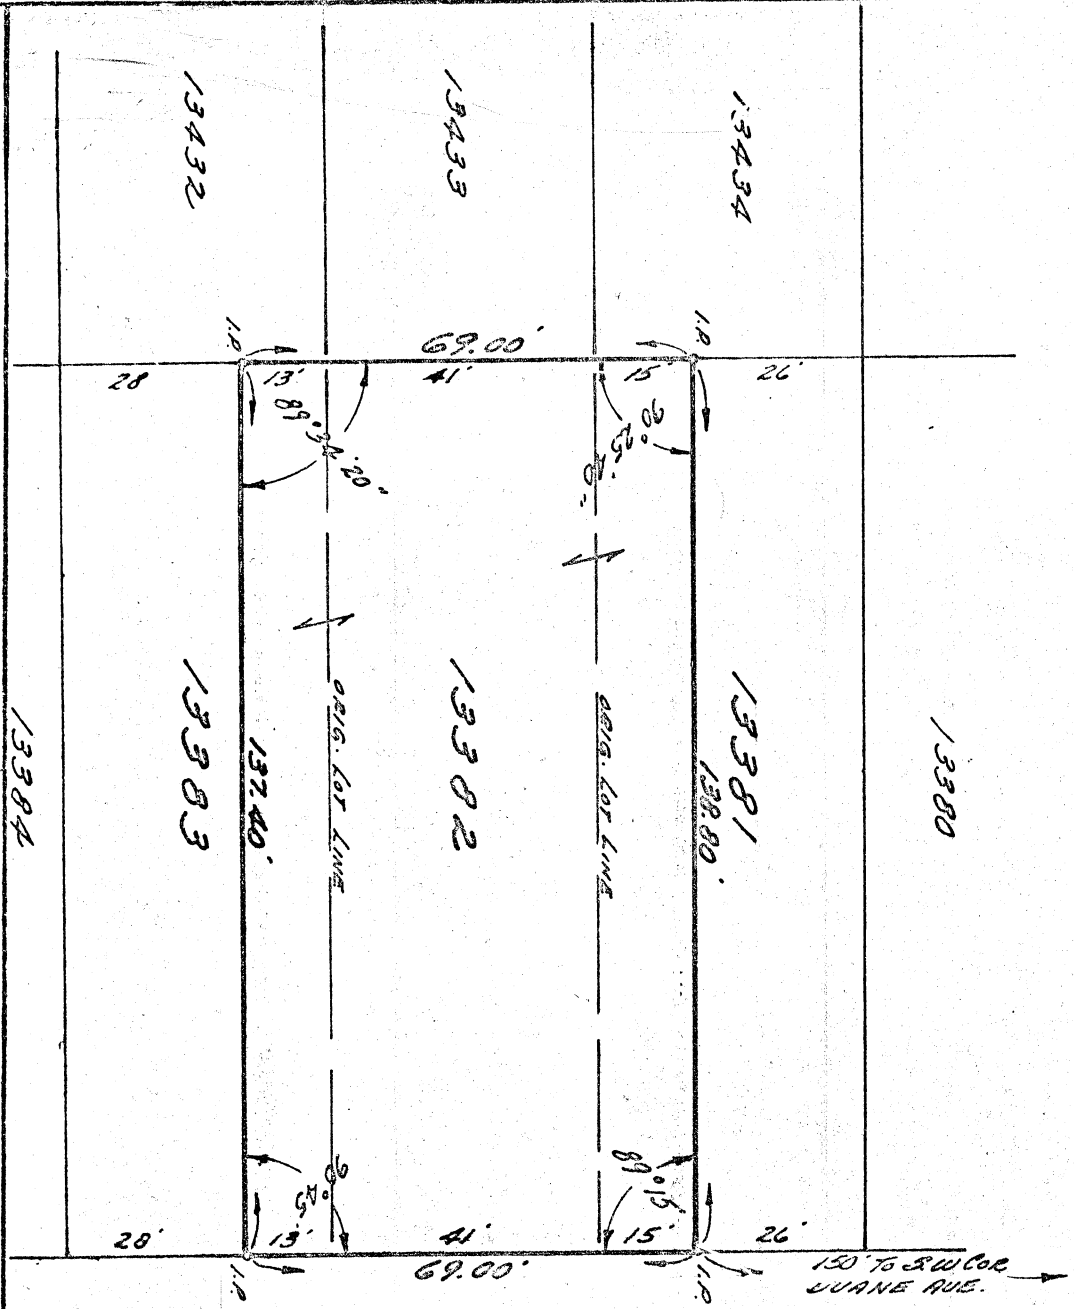

27th STREET N.W. 50'

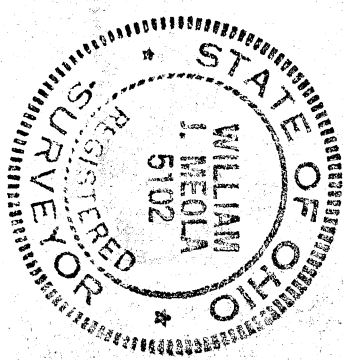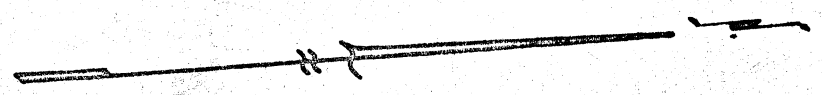

CURVED BY R.A.M. FIELD BOOK  
 DRAWN BY W.C.M. SCALE 1" = 30'  
 DATE 3-27-74 FILE NO.  
**L. W. J. COOPER & ASSOCIATES**  
 CIVIL ENGINEER AND SURVEYORS  
 JAMES L. COOPER J. ED. JUENEMANN, JR. ROBERT A. MILLER  
 WM. J. MEOLA  
 201 LINCOLN AVE., N.W.  
 CANTON, OHIO 44708  
 DIAL  
 (216) 492-3303  
 (216) 452-5731