


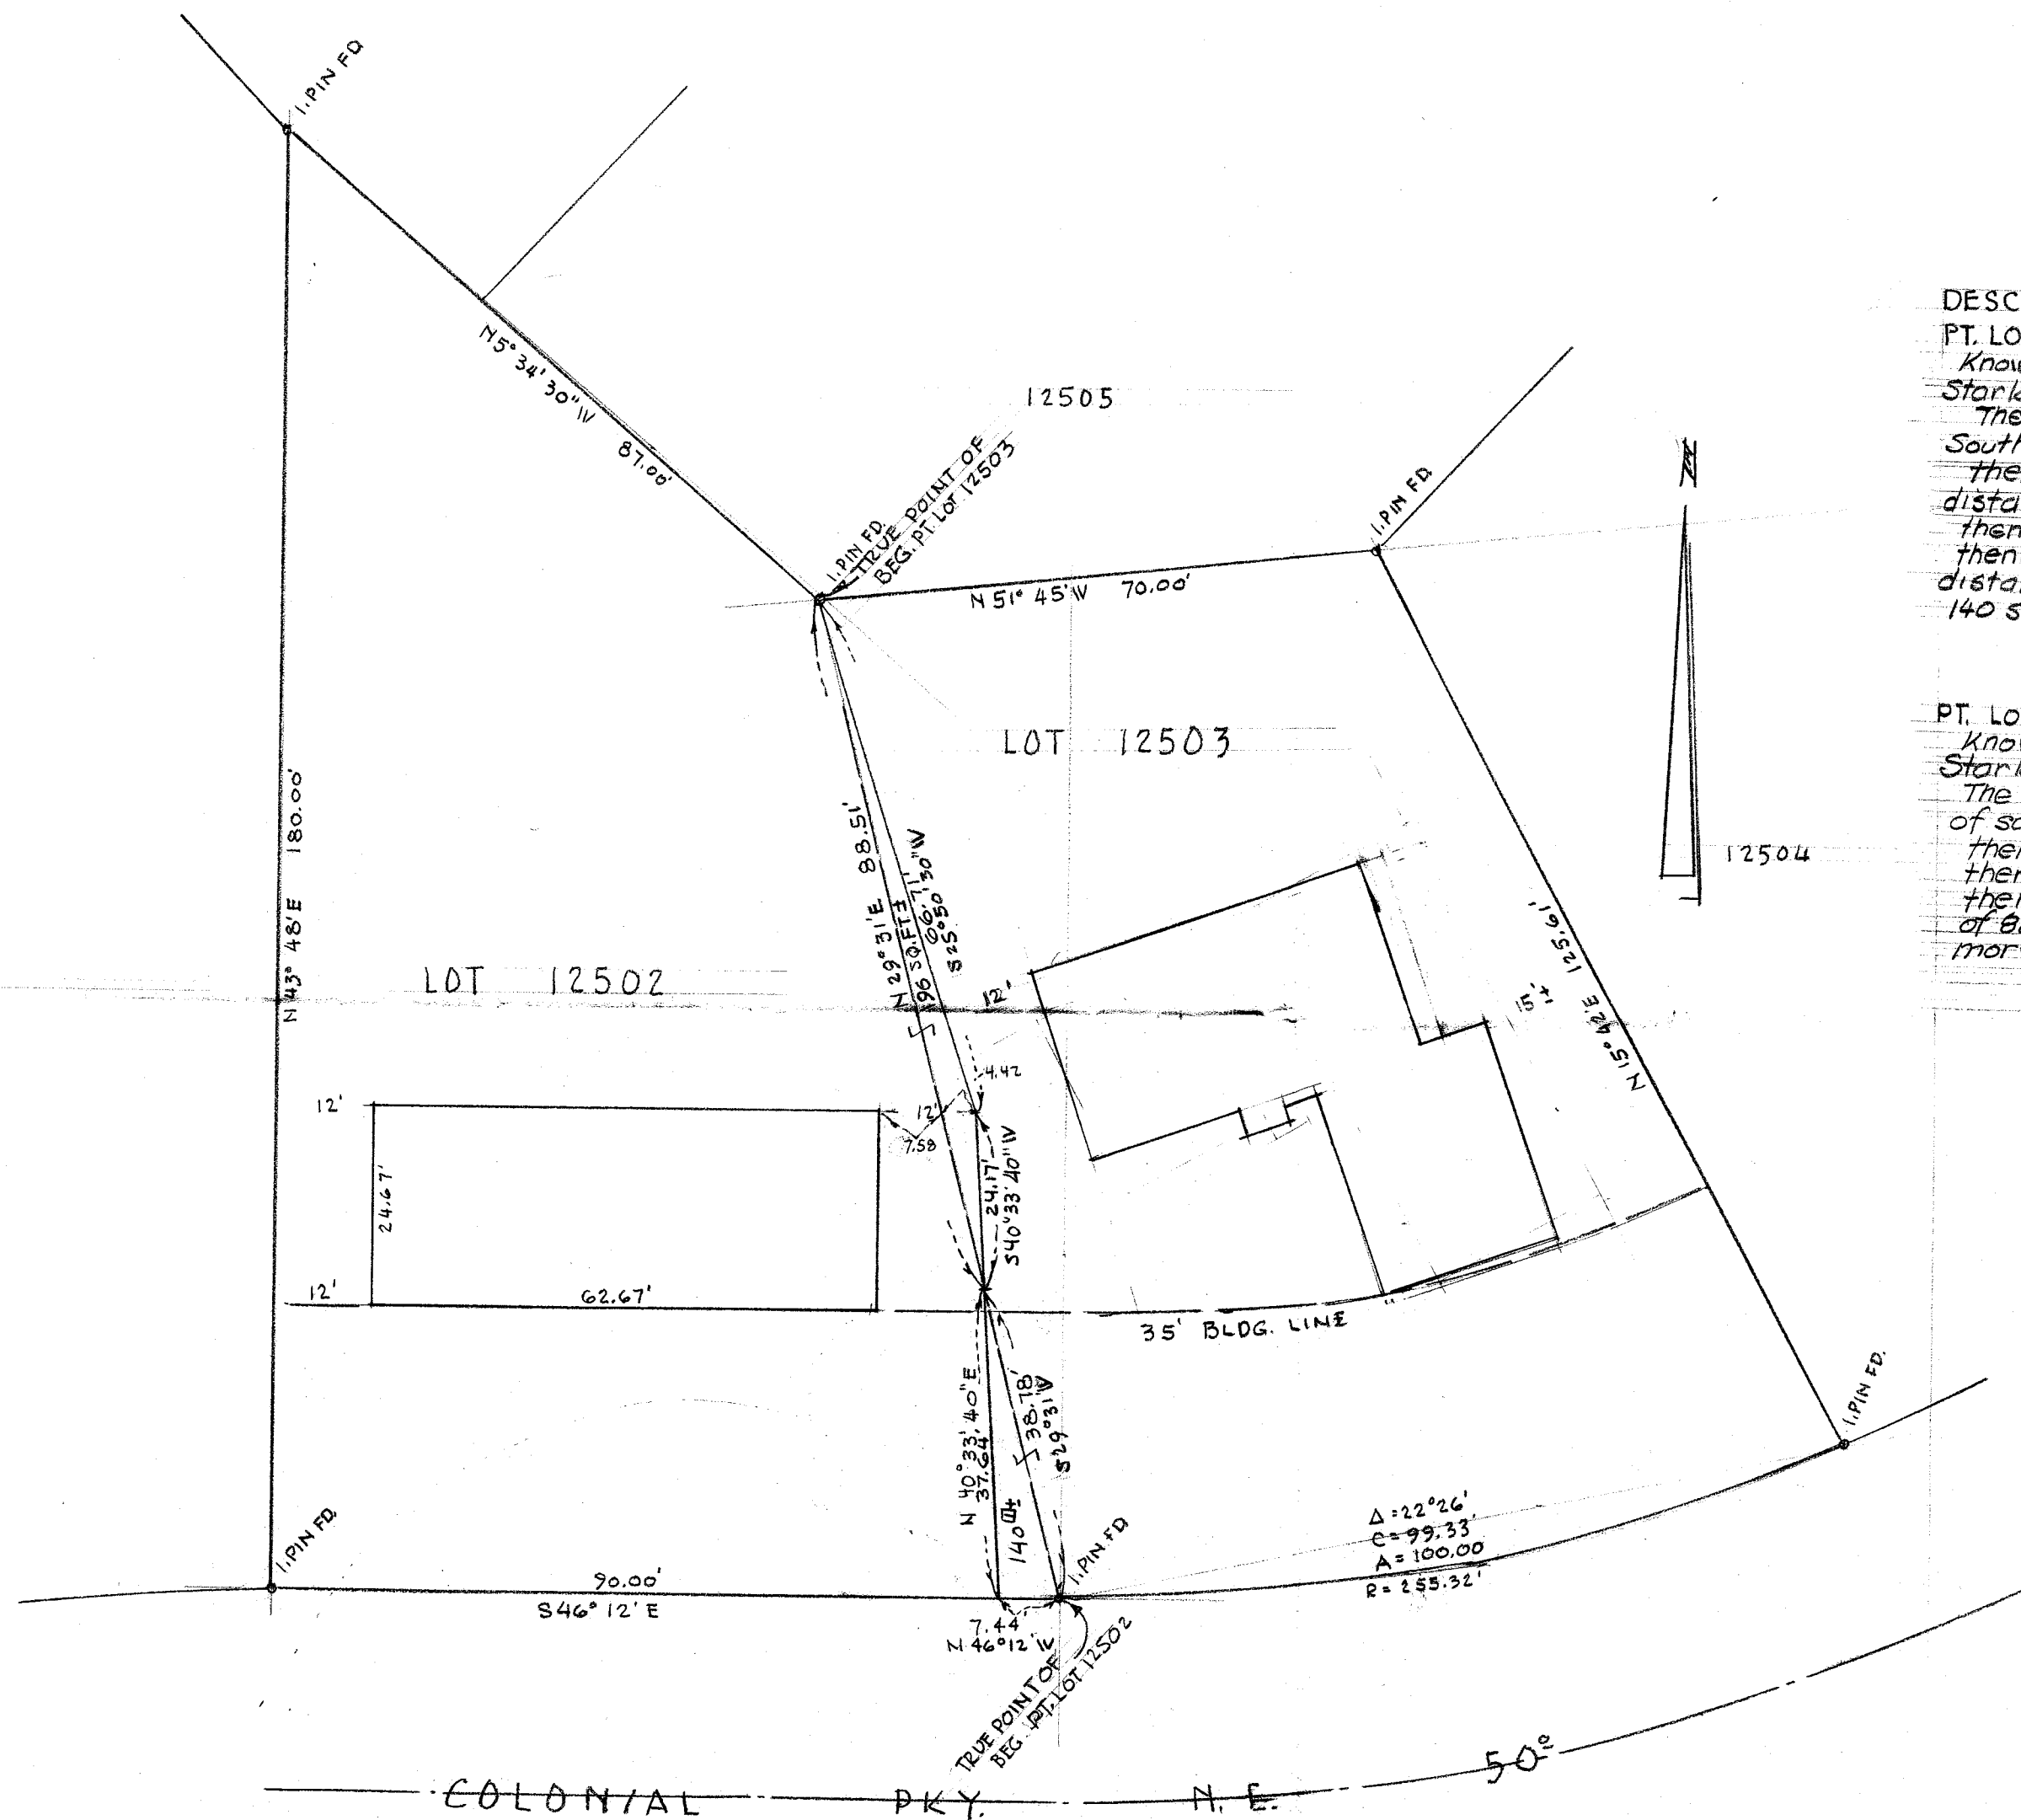

Known as and being part of Lot no. 12502, in the City of Massillon, Stark Co., Ohio and being more fully described as follows:
The true point of beginning being an existing iron pin at the Southeast corner of said Lot no. 12502,
thence N 46°12'W along the south line of said Lot no. 12502 a distance of 7.44 to a point;
thence N 40°33'40"E a distance of 37.64 to a point;
thence S 29°31'W along the east line of said lot no 12502 a distance of 38.78 to the true point of beginning containing 140 sq. ft. more or less.

known as and being part of Lot no. 12503, in the City of Massillon, Stark Co., Ohio and being more fully described as follows:
The true point of beginning being at the Northwest corner of said lot no. 12503;
thence S 25° 56' 30" W a distance of 66.71' to a point;
thence S 40° 33' 40" W a distance of 24.17' to a point;
thence N 29° 31' E along the west line of said Lot no. 12503, a distance of 88.51' to the true point of beginning containing 196 sq. ft. more or less.

SURVEY & PLOT PLAN OF
LOTS 12502 & 12503, MASSILLON, STARK CO, OHIO

BY R. F. WAGONER, REG. SURVEYOR

DEC. 1972. SCALE 1"=20'