

# PLAT OF SURVEY

LOT No. 3204 & PART

OF LOT No. 3202



CITY OF MASSILLON

STARK COUNTY OHIO

SCALE - 1" = 40'

MARCH 1976

ANDREW AVENUE N.E.

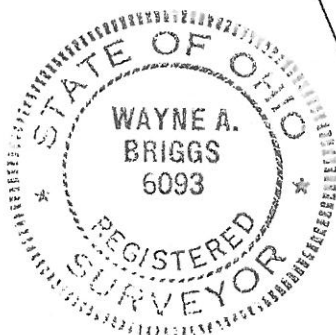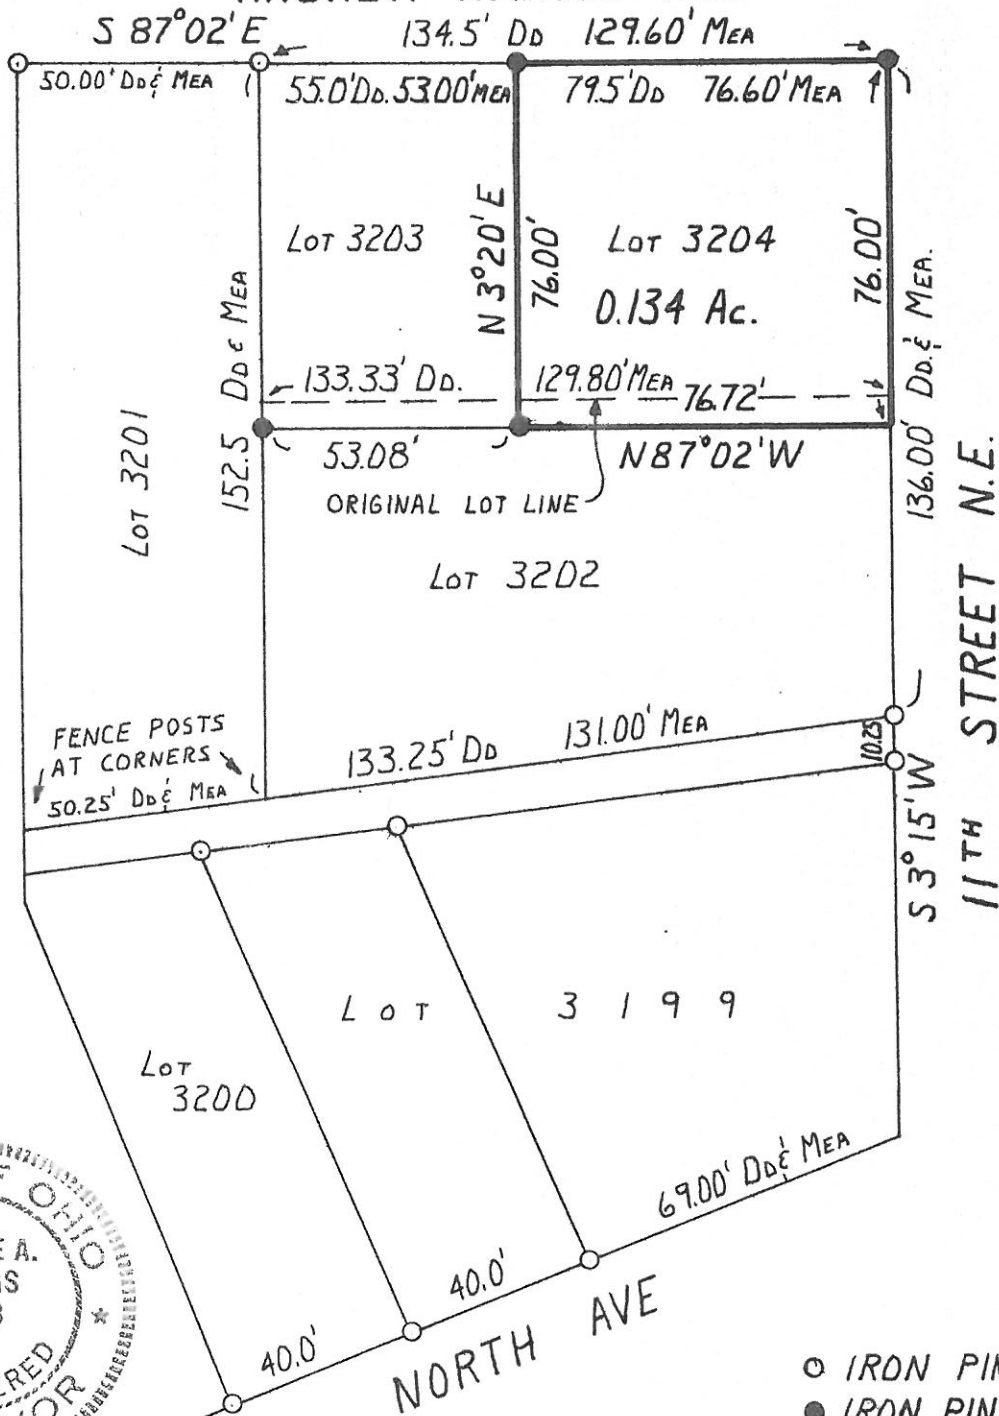

Known as and being Lot No. 3204 and part of Lot No. 3202  
in the City of Massillon, Stark County, Ohio, further bounded and  
described as follows:

Beginning at an iron pin found at the northeast corner of  
Lot No. 3201; thence south 87 degrees and 02 minutes east and with  
the south line of Andrew Avenue N.E. a distance of 53.00 feet to an  
iron pin set and the true place of beginning; thence continuing  
with the south line of said Andrew Avenue N.E., south 87 degrees  
and 02 minutes east a distance of 76.60 feet to an iron pin set on  
the west line of Eleventh Street N.E.; thence south 3 degrees and  
15 minutes west and with the west line of said Eleventh Street N.E.  
a distance of 76.00 feet to a point; thence north 87 degrees and 02  
minutes west a distance of 76.72 feet to an iron pin set; thence  
north 3 degrees and 20 minutes east a distance of 76.00 feet to the  
true place of beginning, containing 0.134 acres, more or less.

