



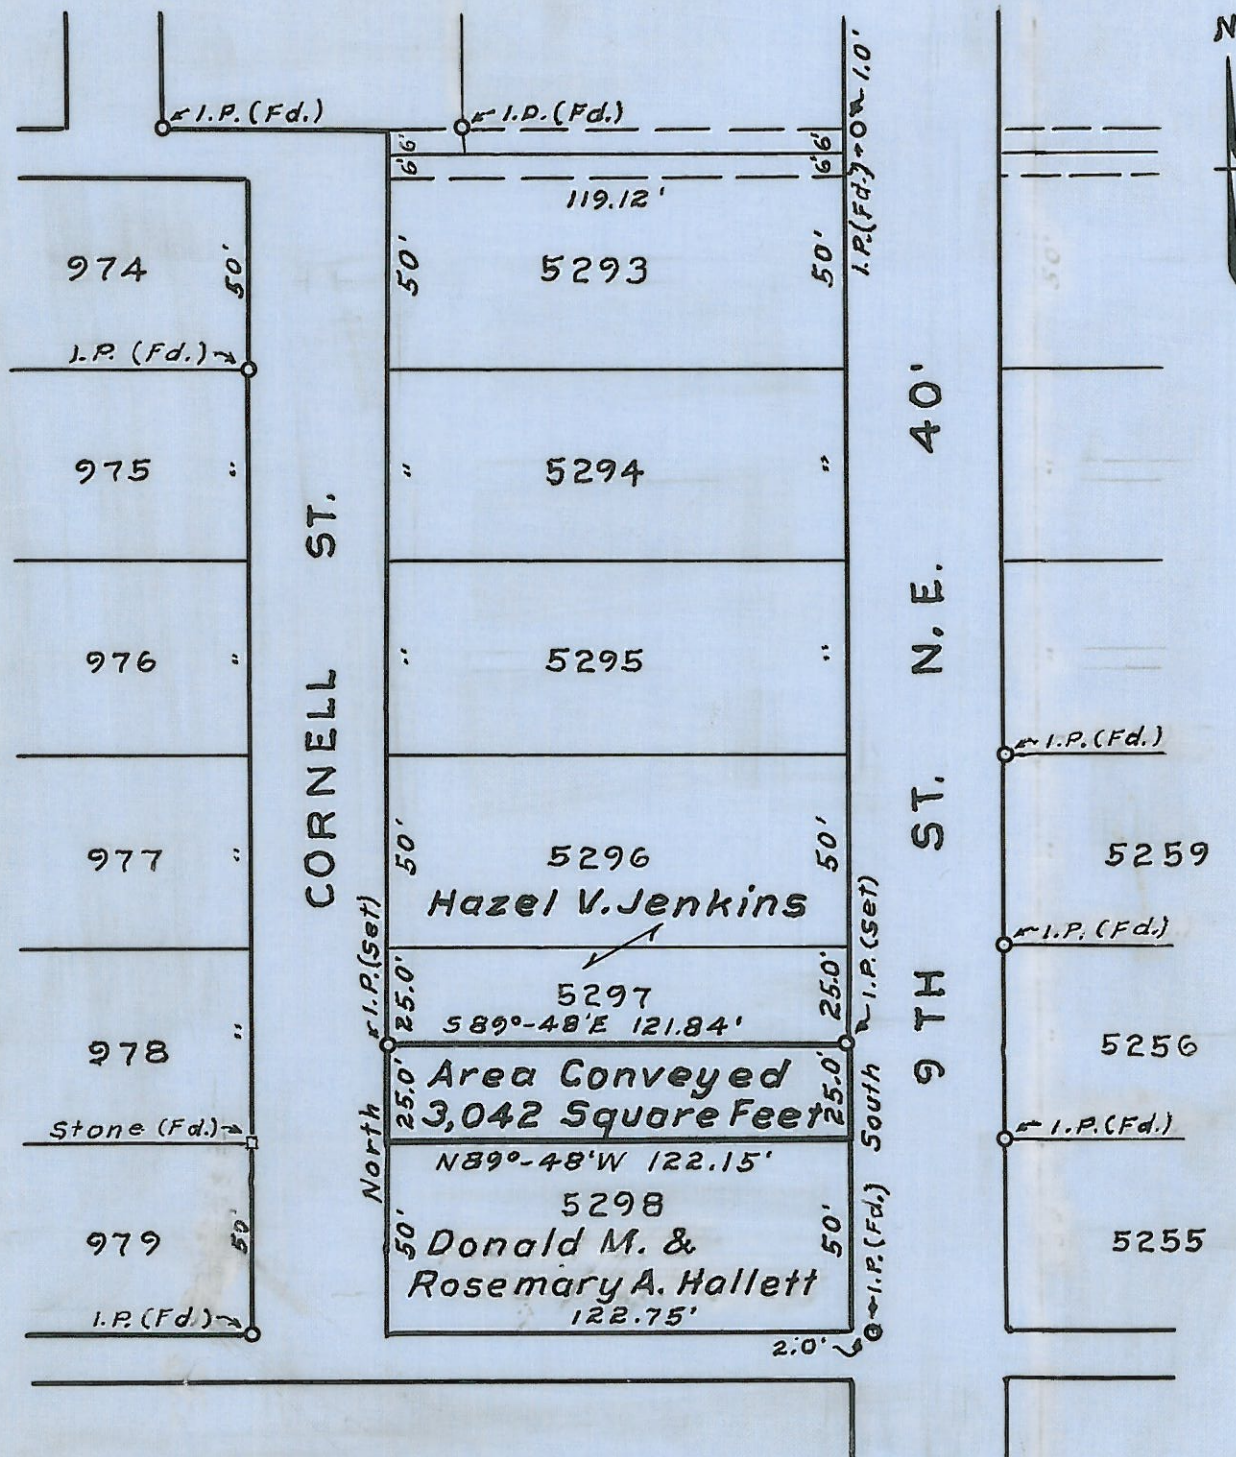

2317


SOUTH HALF OF LOT 5297
IN CITY OF MASSILLON
STARK COUNTY
OHIO.

PROPERTY MAP
SHOWING AREA CONVEYED BY
HAZEL V. JENKINS
TO
DONALD M. & ROSEMARY A. HALLETT
Scale: 1 inch = 50 Feet
Dr. By: *M. J. Alter* Sept. 24, 1976.

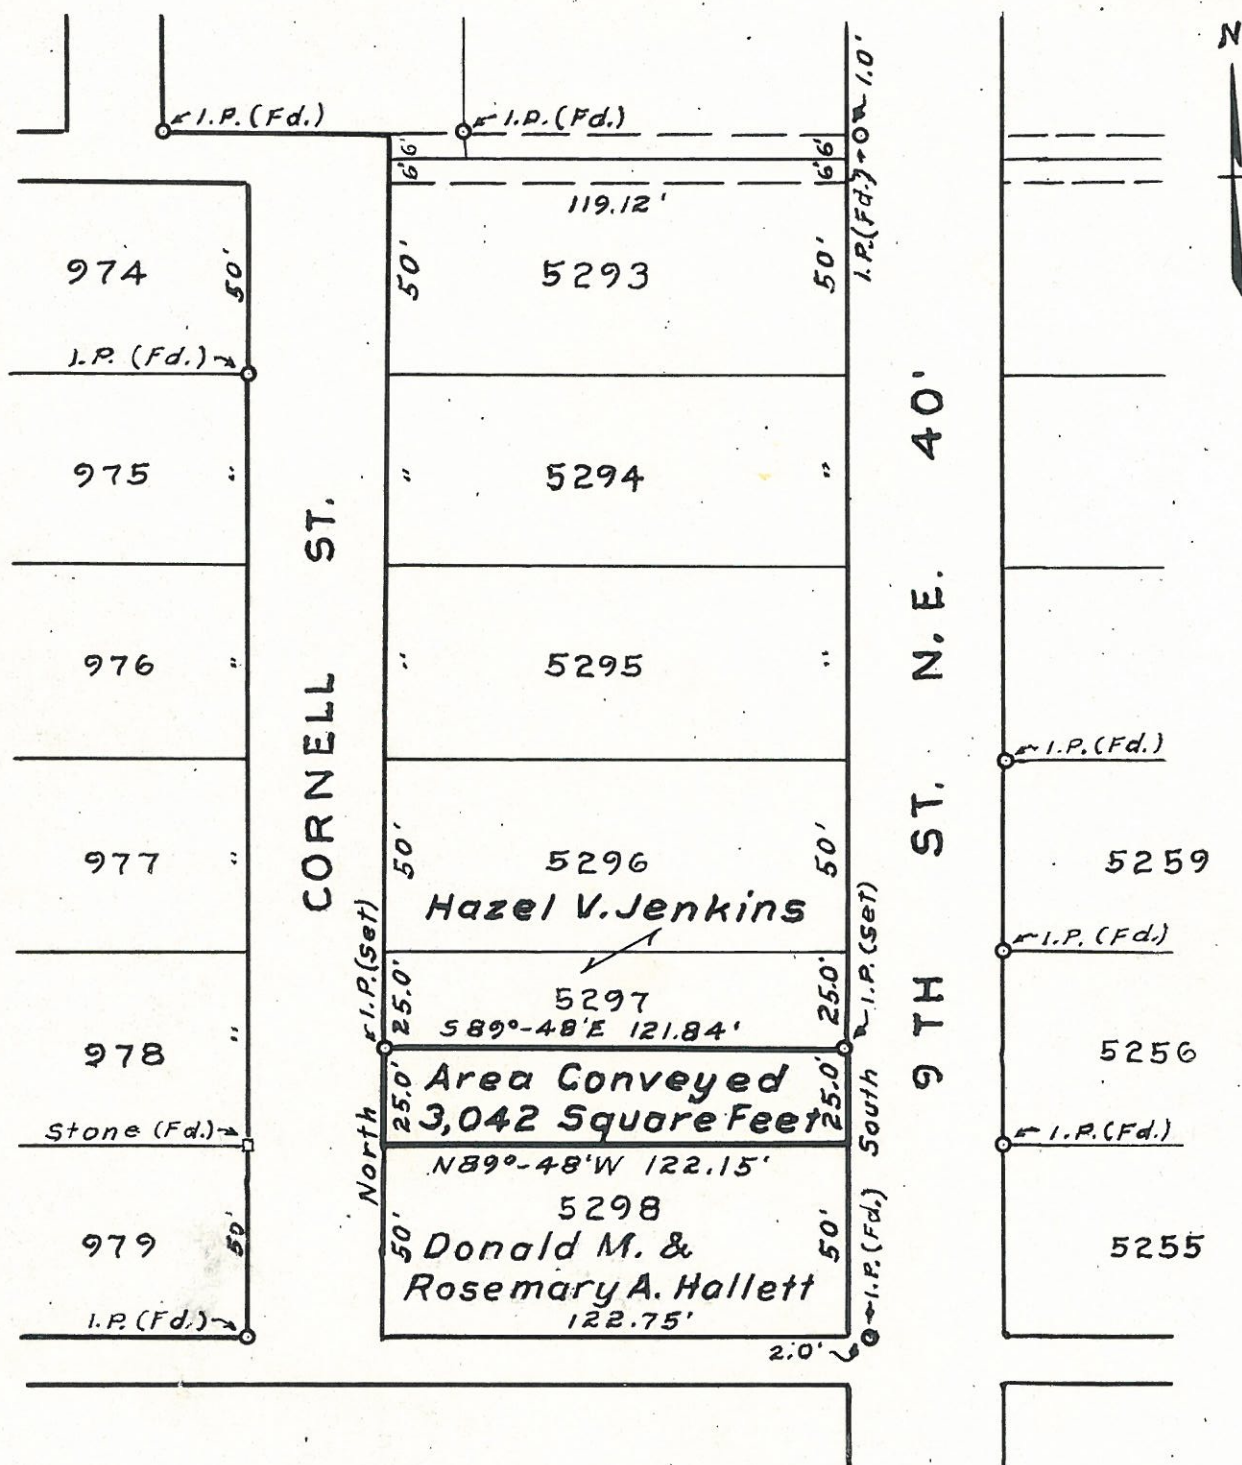

SOUTH HALF OF LOT 5297
IN CITY OF MASSILLON
STARK COUNTY
OHIO.

PROPERTY MAP
SHOWING AREA CONVEYED BY
HAZEL V. JENKINS
TO
DONALD M. & ROSEMARY A. HALLETT
Scale: 1 inch = 50 Feet
Dr. By: *m. f. ater* Sept. 24, 1976.

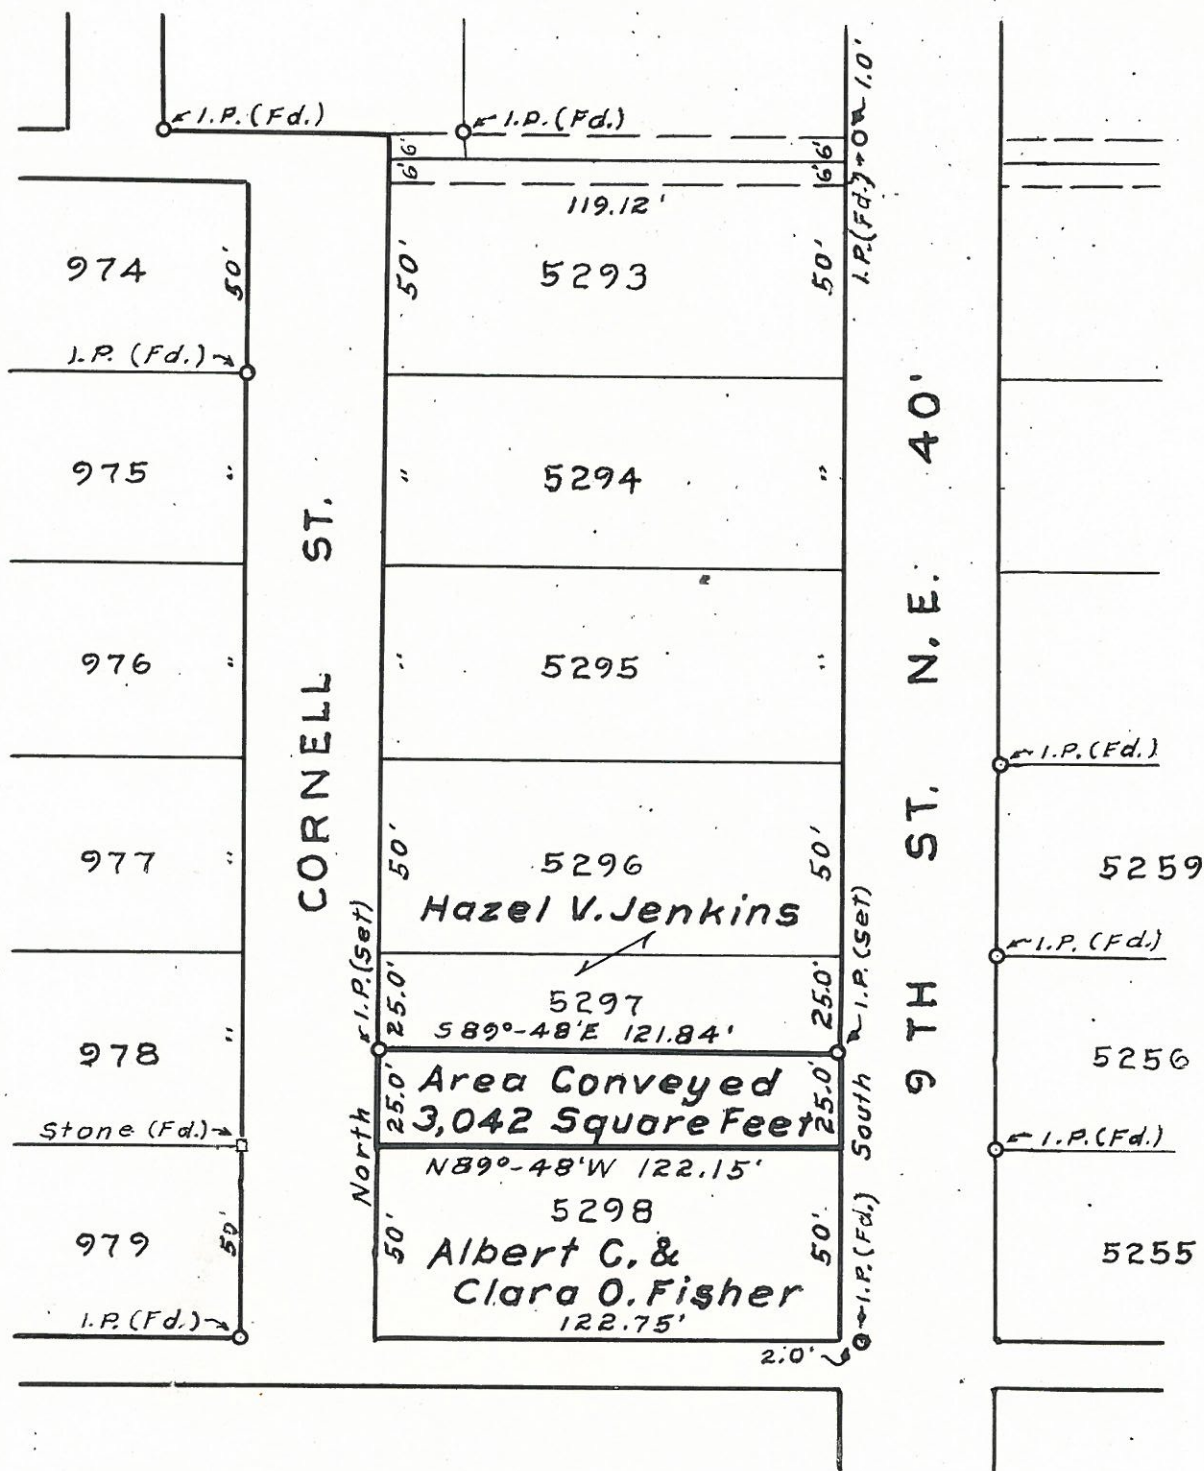

SOUTH HALF OF LOT 5297
IN CITY OF MASSILLON
STARK COUNTY
OHIO.

PROPERTY MAP
SHOWING AREA CONVEYED BY
HAZEL V. JENKINS
TO
ALBERT C. & CLARA O. FISHER
Scale: 1 inch = 50 Feet
Dr. By: M. J. ater Sept. 24, 1976.