


N

3677

15 6 80

15 6 81

LINCOLN WAY EAST

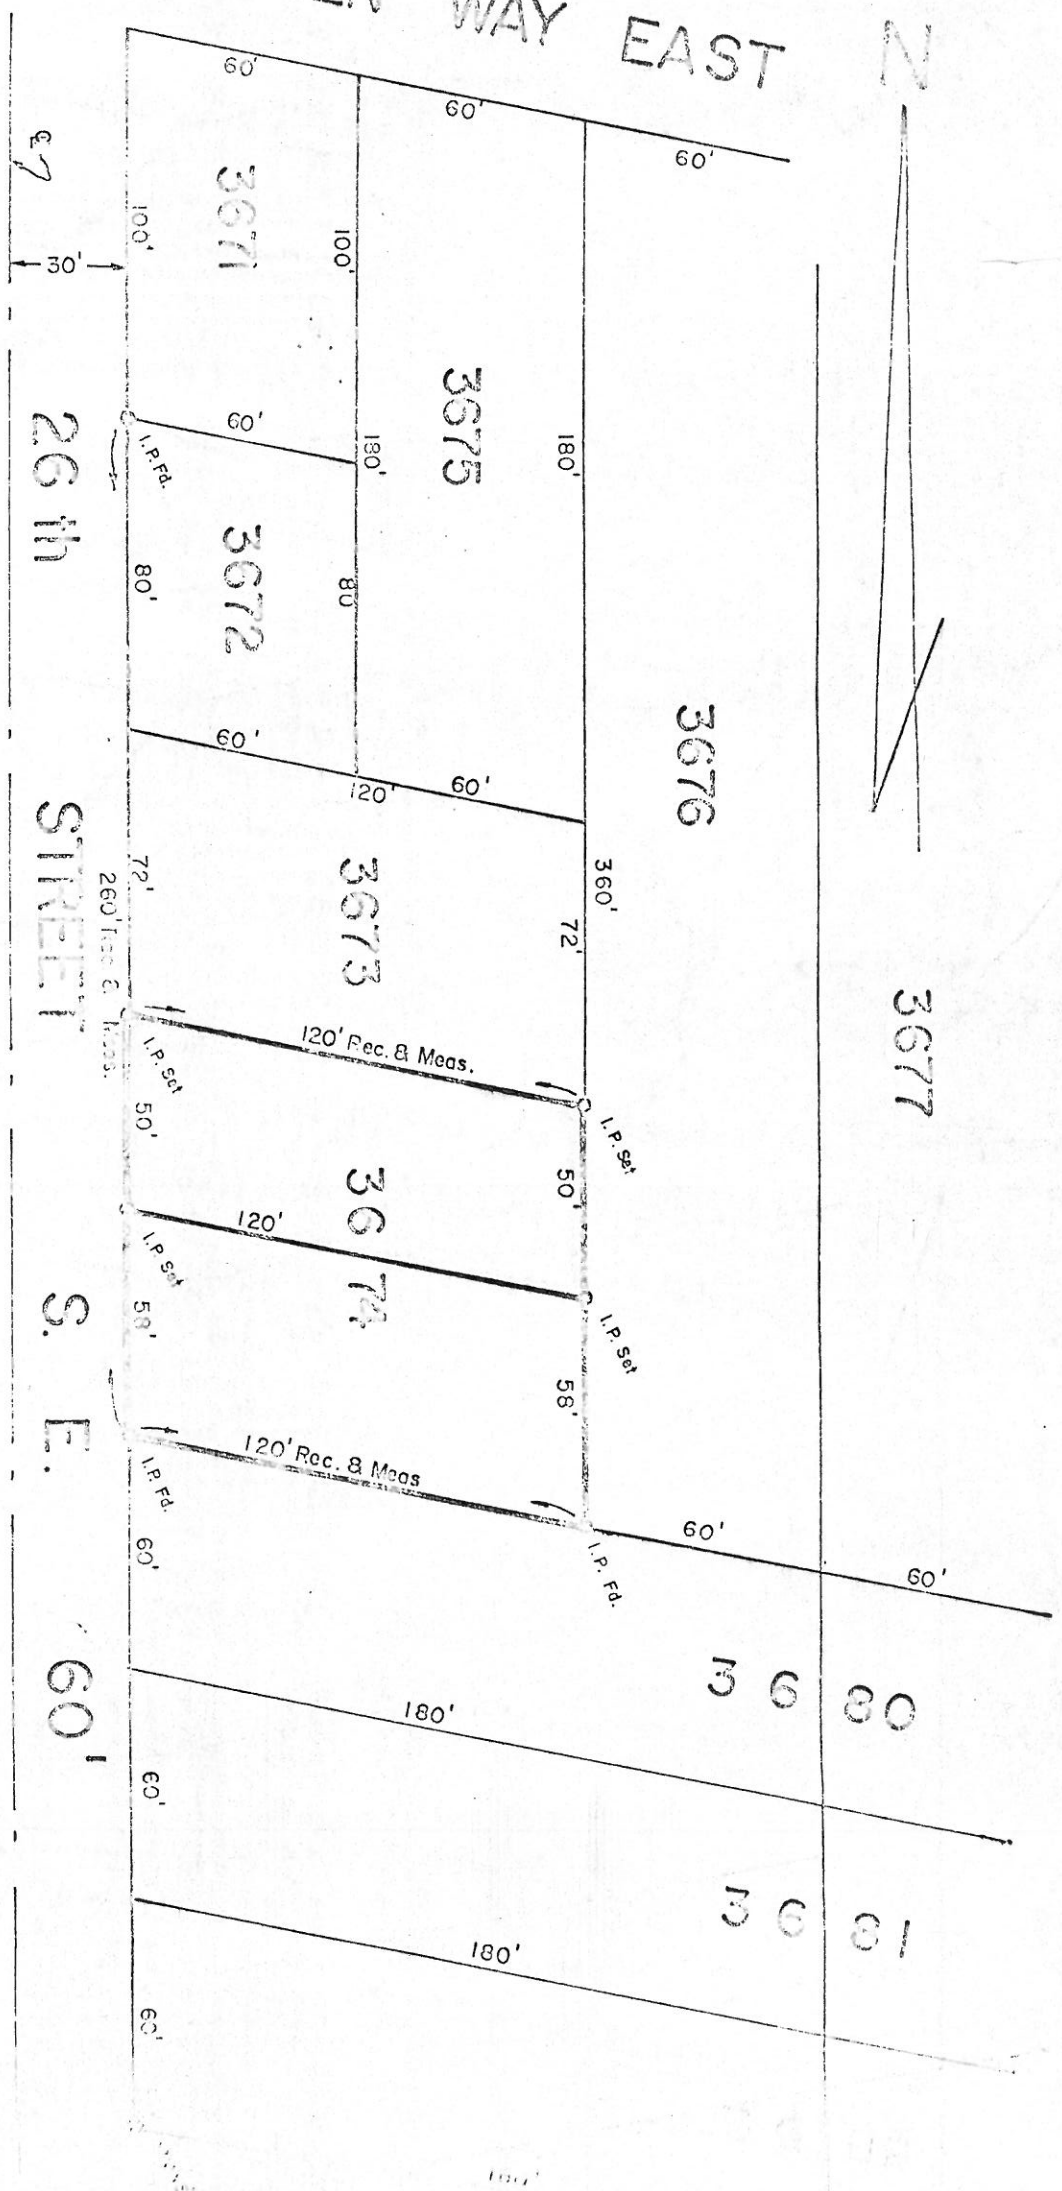

PLAT OF SURVEY

Part of Lot Number 3674 in the City of Massillon, County of

Stark, Ohio.

Scale: 1"=50'

FOR: BROWN

Date: Sept. 22, 1913

David M. McLaughlin

ORVILLE R. DEBOS & ASSOCIATES
REGISTERED PROFESSIONAL LAND SURVEYOR

717 32ND STREET N.W.
MASSILLON, OHIO 44646

REGISTERED NO. 5823

PHONE 837-2678 & 832-9970

MORTGAGE LOAN SURVEYS

TOPOGRAPHIC SURVEYS

MAPPING


LOT SURVEYS

FARM SURVEYS

Sept. 27, 1976

DESCRIPTION OF PART OF LOT NUMBER 3674 IN THE CITY OF
MASSILLON, OHIO: FOR BROWN

known as, and being the north 80 feet of Lot Number 3674 in the
City of Massillon, County of Stark, Ohio. According to the present
recording of lots in said city.

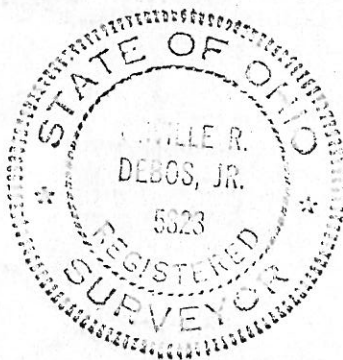

Surveyed by;

Orville R. Debos, Jr.
Orville R. Debos, Jr.
Reg. Surveyor #5823