


2325

SURVEY OF
PART OUTLOT 374, HAAG PARK
MASSILLON, STARK CO., OHIO
BY MASSILLON CITY ENGINEERS OFFICE, R.F. WAGONER, CITY ENG.
SCALE 1"=50' MAY 1968
① COURSE NO.

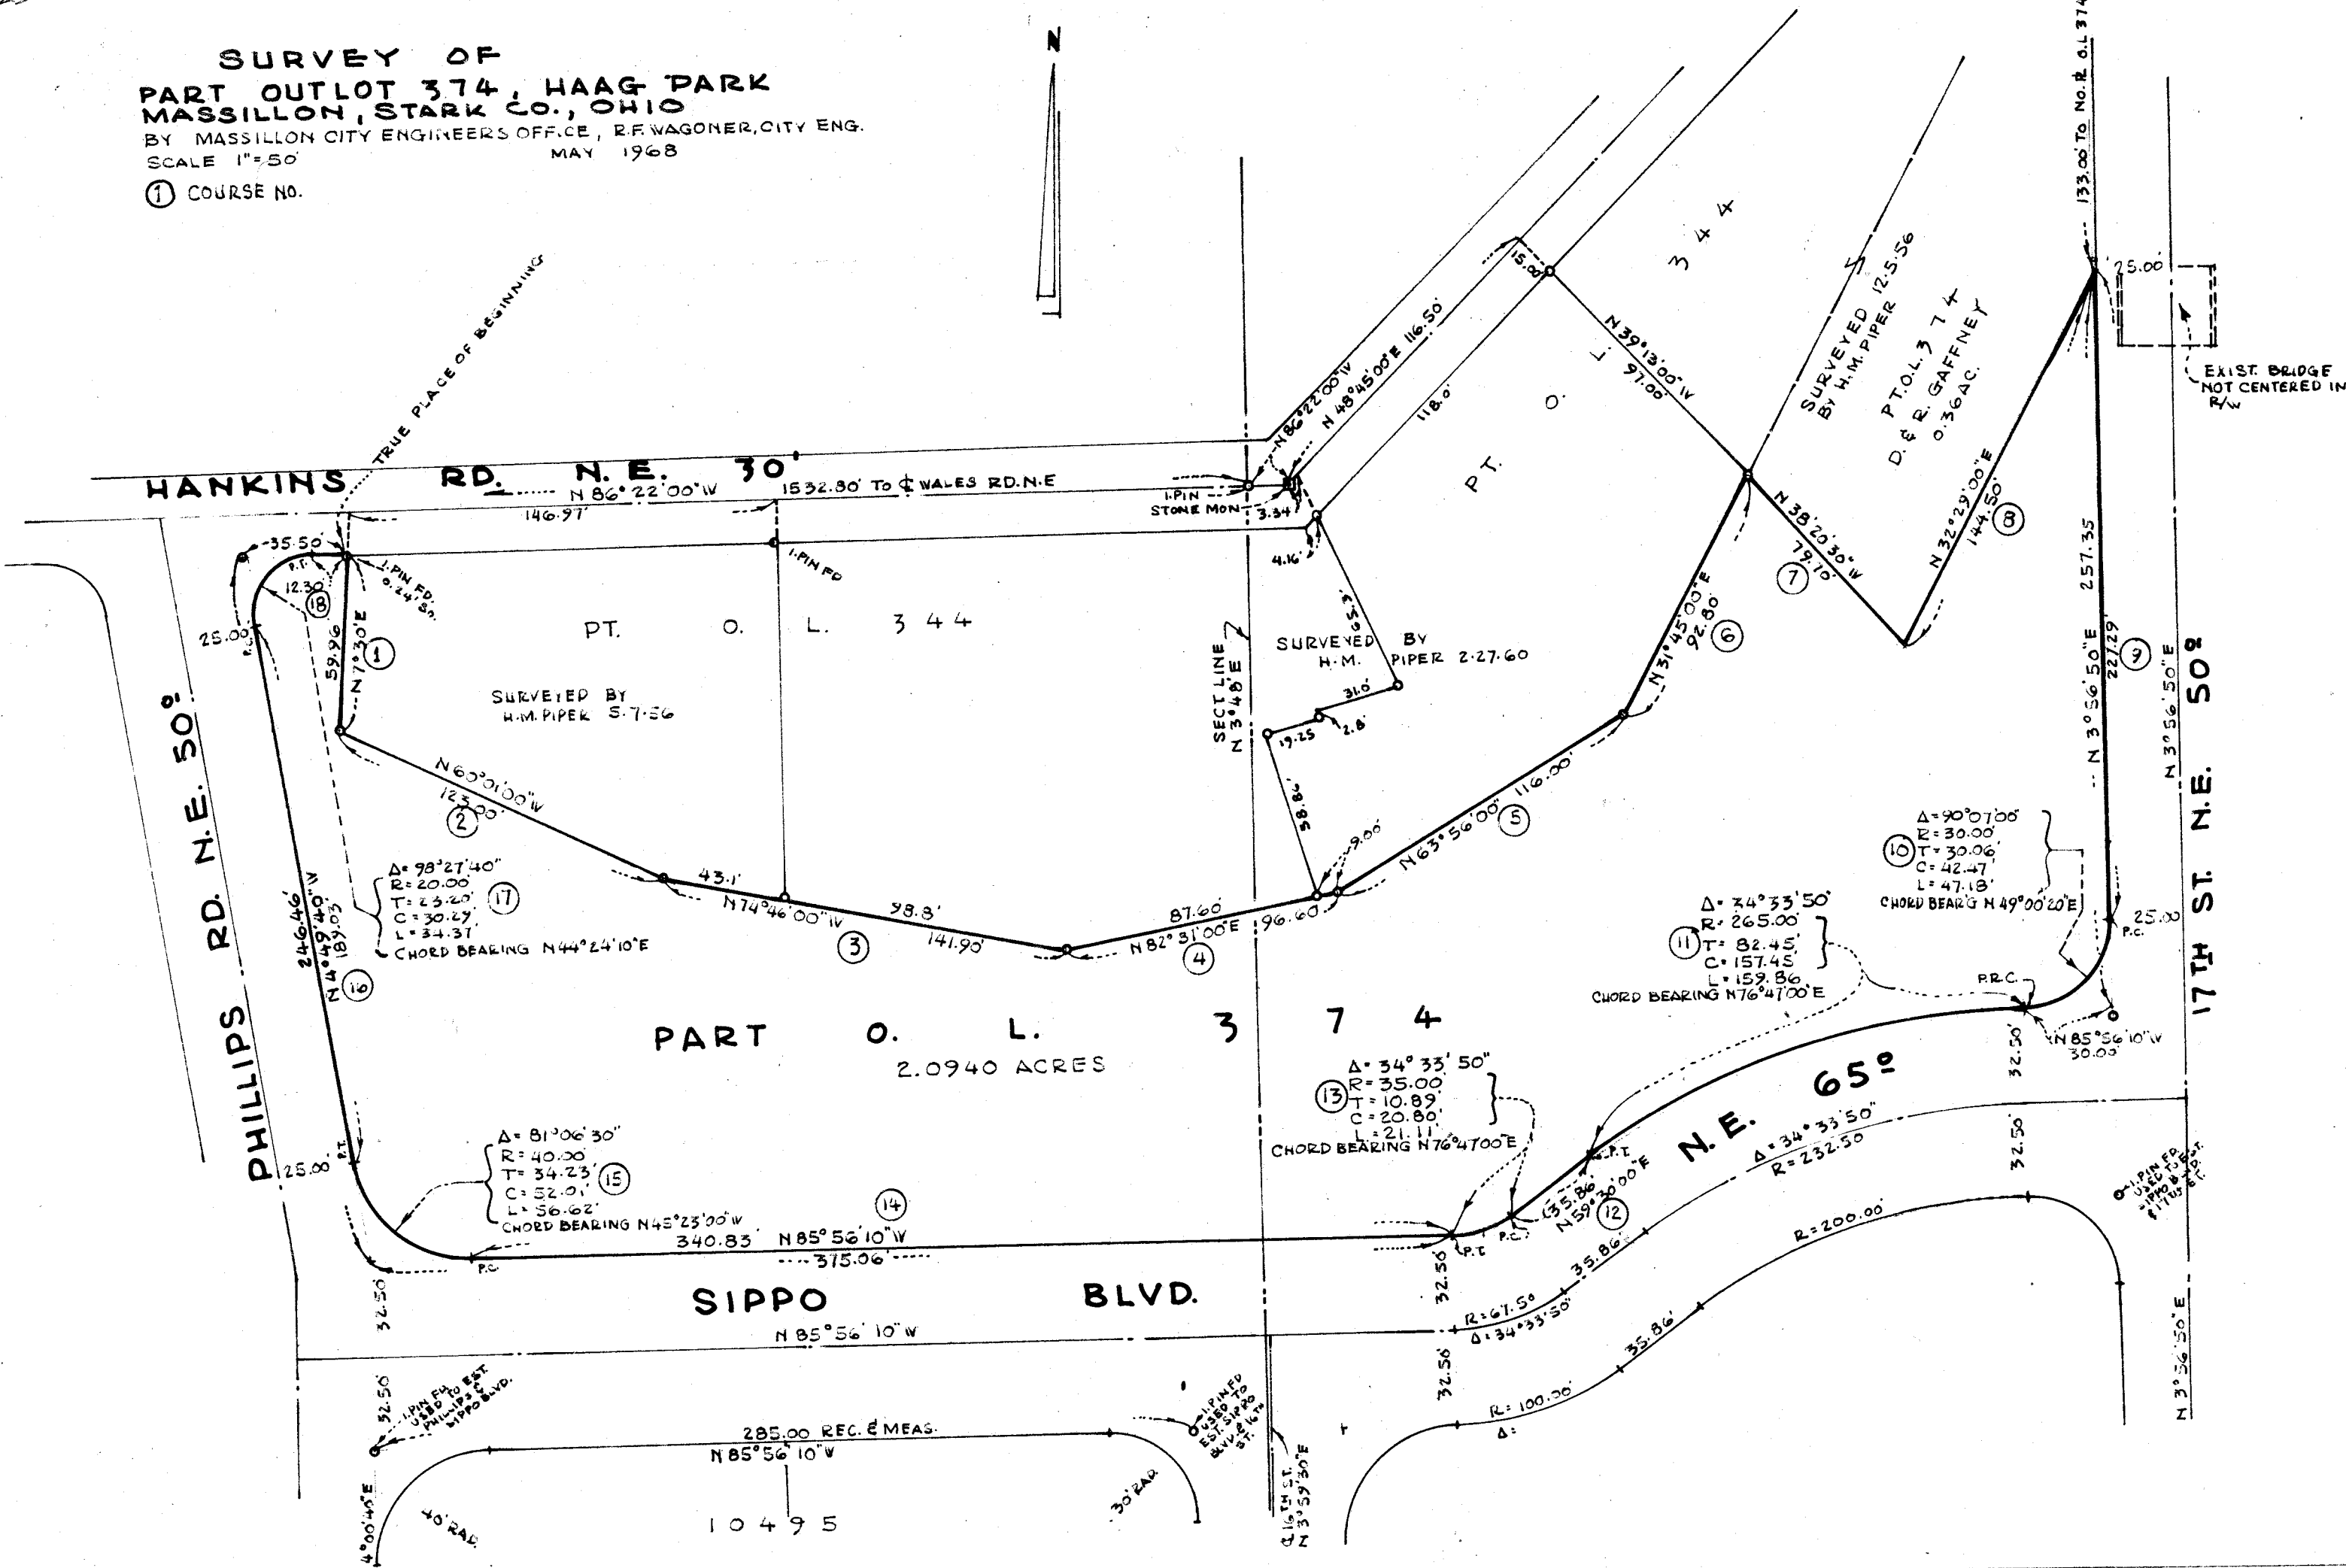

2325

SURVEY OF
PART OUTLOT 374, HAAG PARK
MASSILLON, STARK CO., OHIO
BY MASSILLON CITY ENGINEERS OFFICE, R.F. WAGONER, CITY ENG.
SCALE 1"=50' MAY 1963
① COURSE NO.

FB-222
P-49

3 equal
Shares

Deflection
6° 10' 22"
for 50' Chord

375.06
285
90.06

98.8
43.1
121.9

35.86
21.00
56.86

58.9
36
22.9

