


2345

815

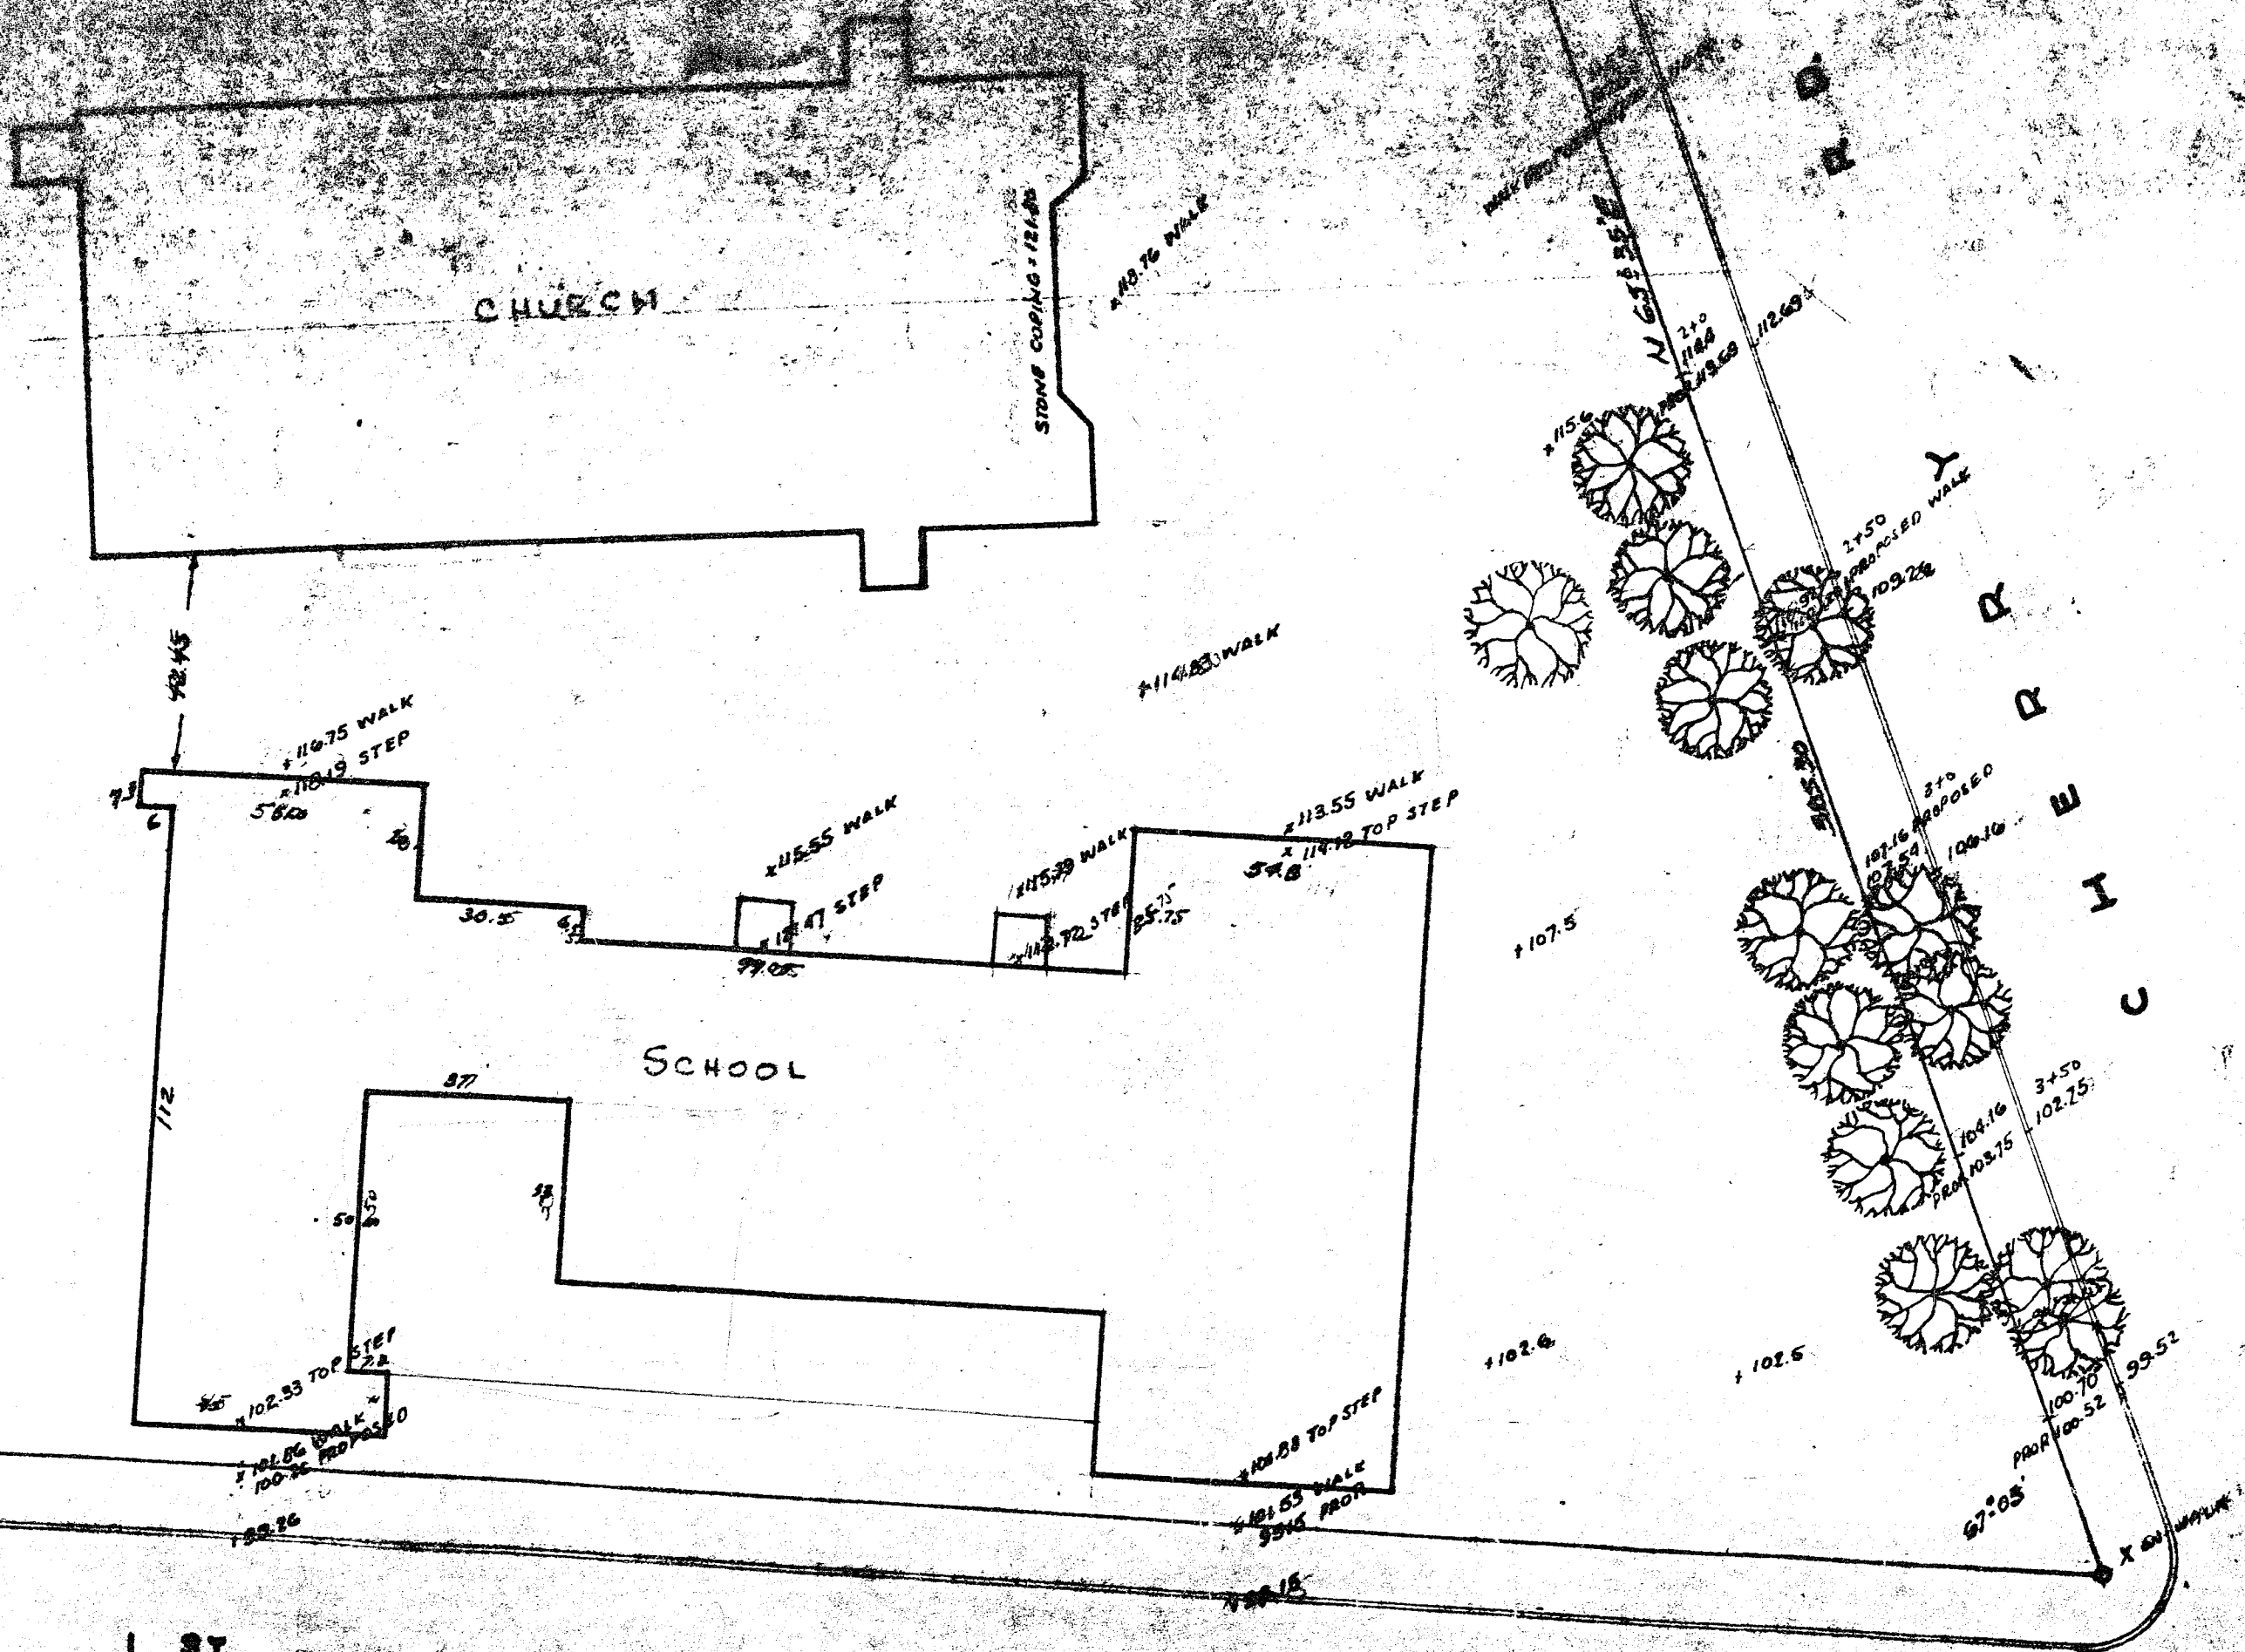

1 21


S T.

N. E.


60'

1"-30'

STATE AVE NE 60'

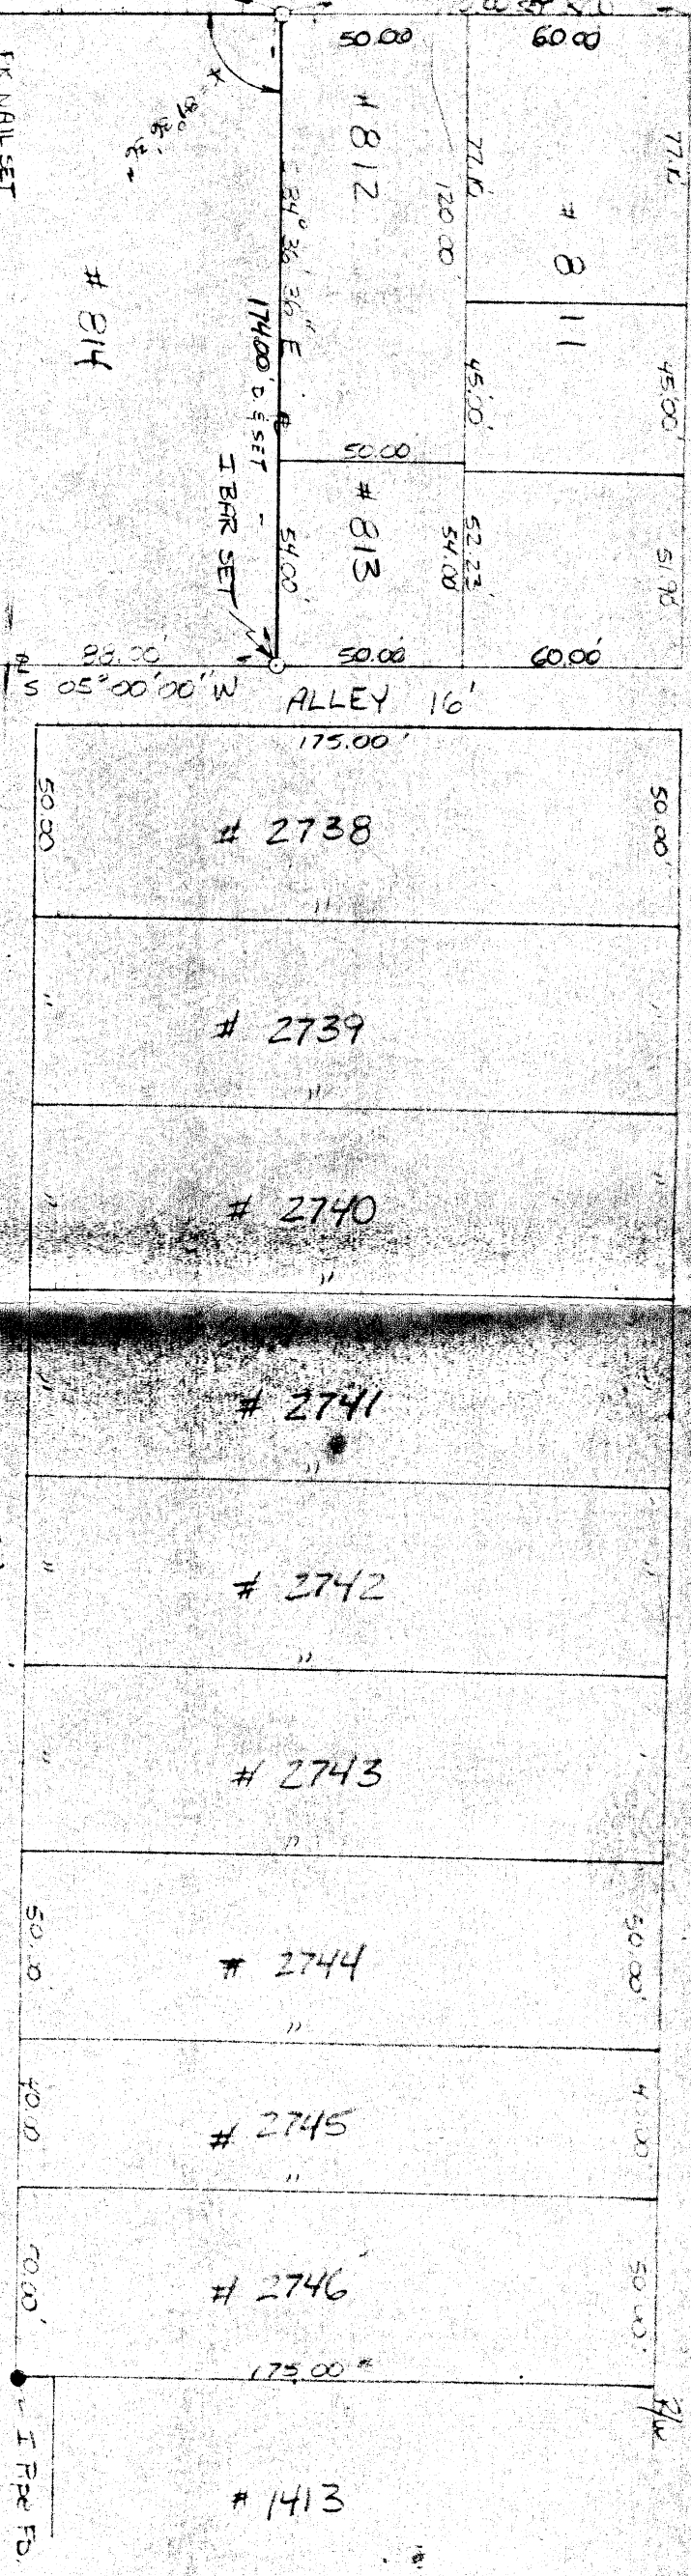

"ST MARYS CATHOLIC CHURCH"

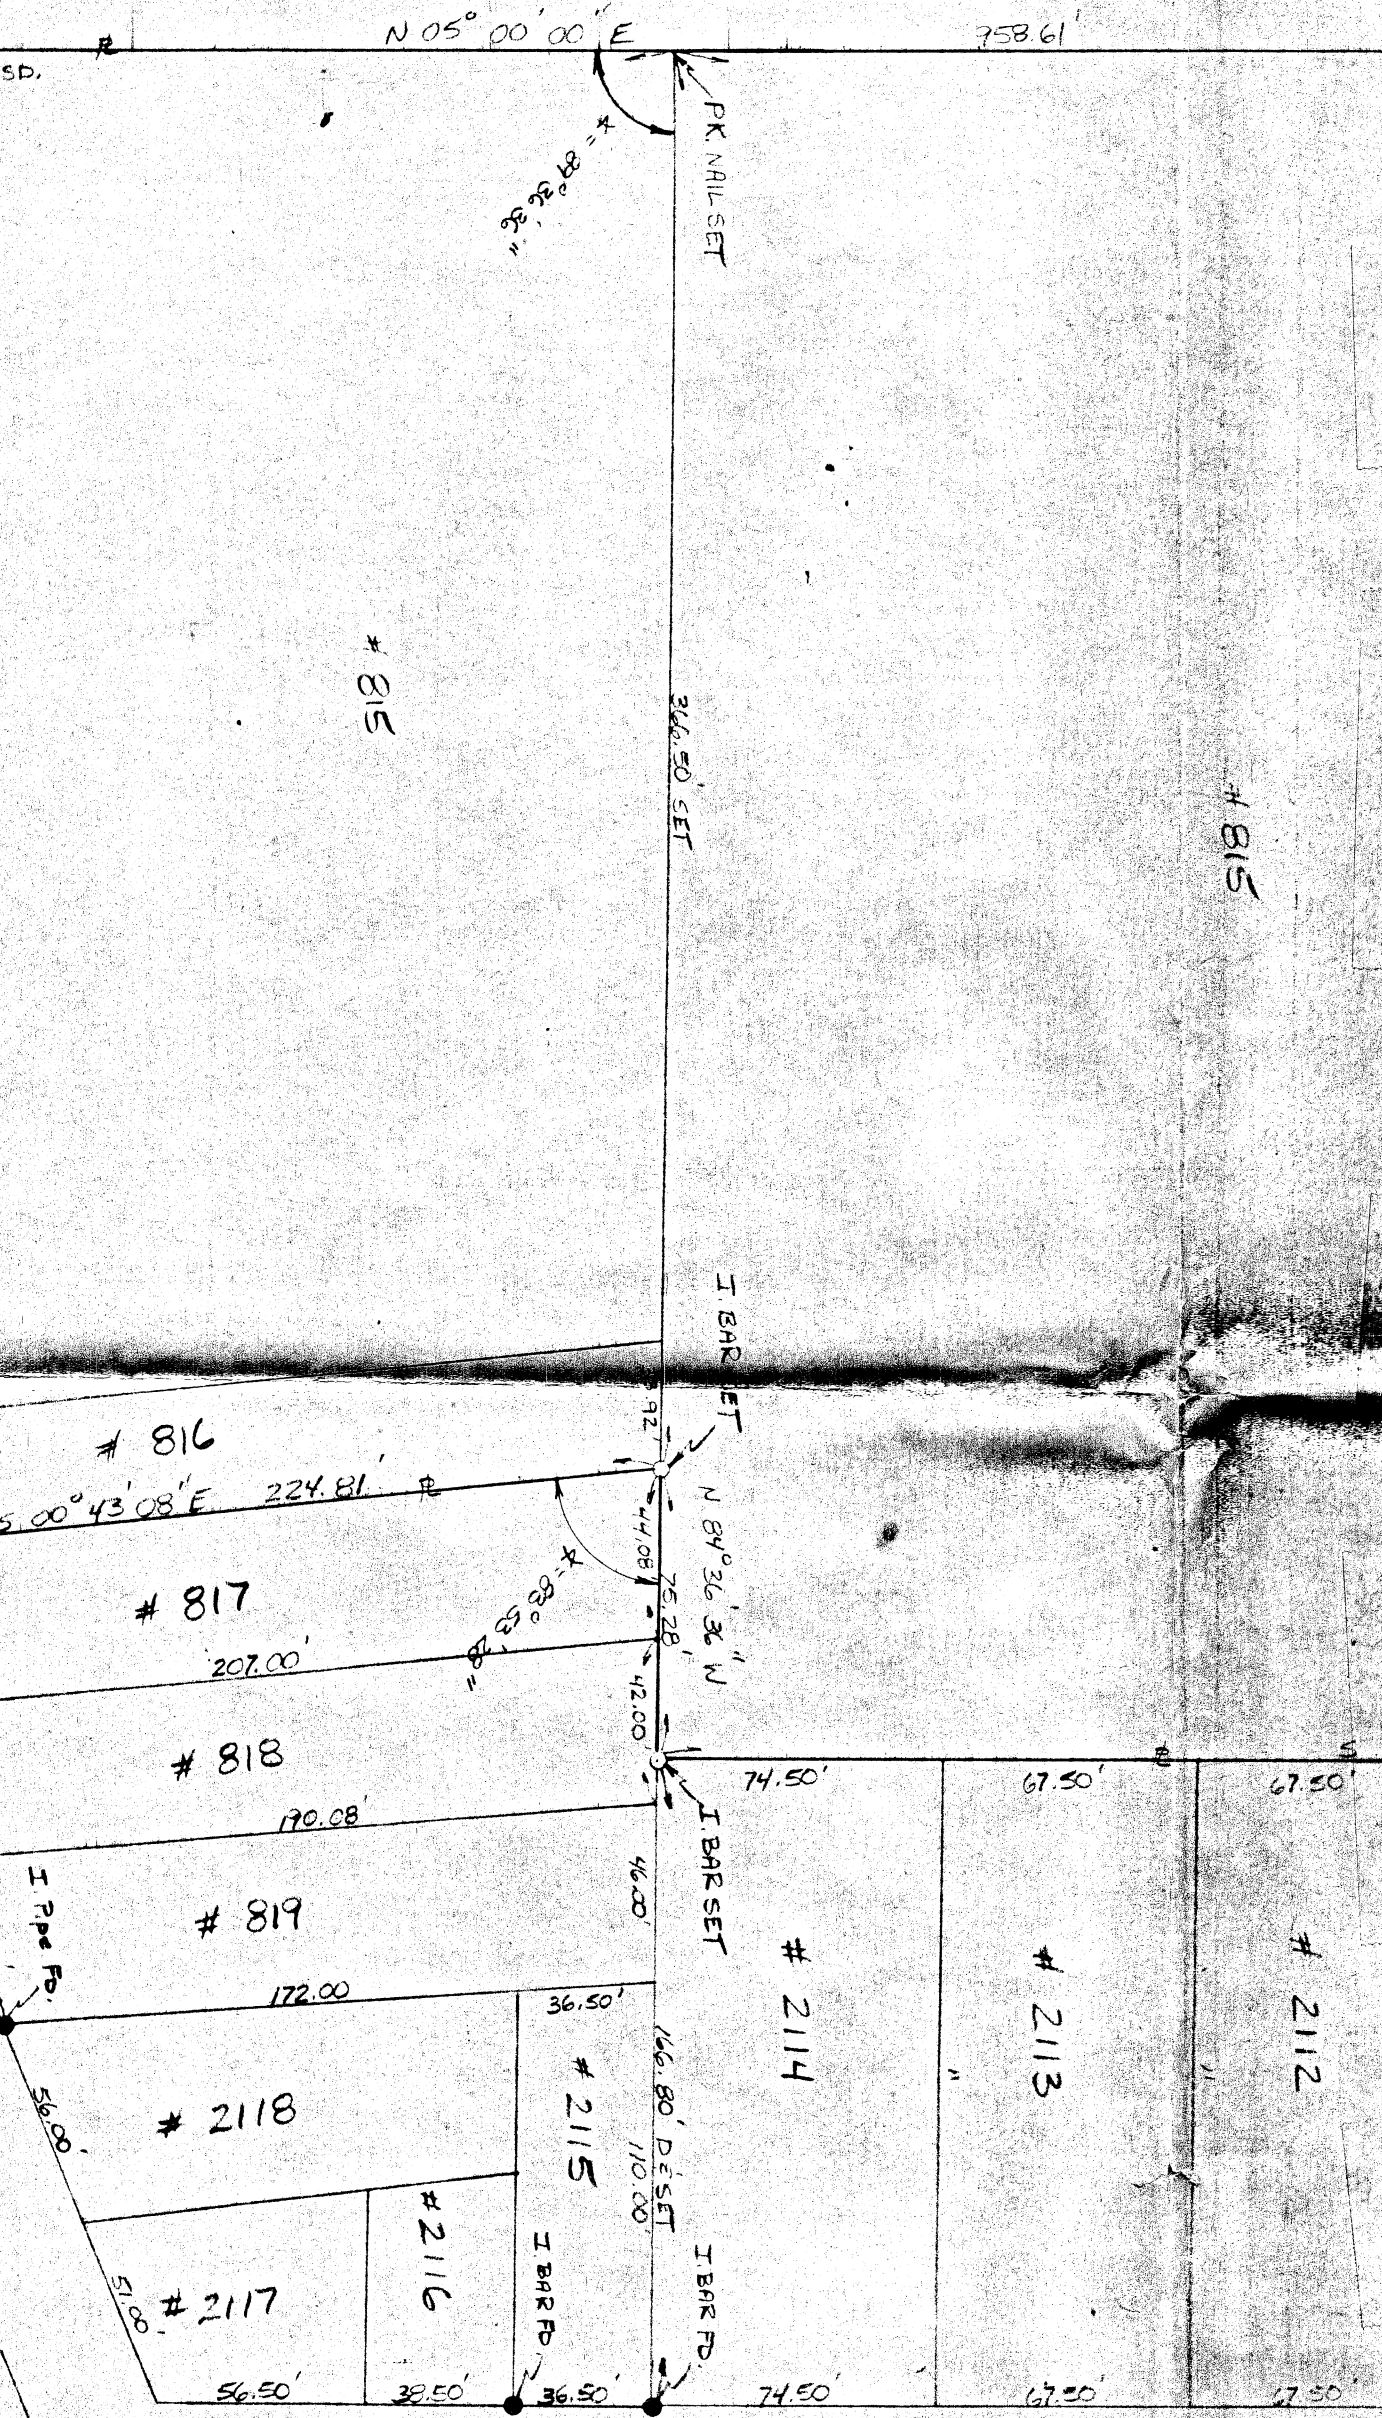

NOTES:
I - IRON
FD - FOUND
C - CENTERLINE
R - RIGHT-OF-WAY
T - TOO FAR EAST
M - MEASURED DIST
D - DEED DIST
P - PROPERTY LINE
O - OBSERVED ANGLE

1ST STREET NE 66'

3RD STREET NE 45'

MAP OF SURVEY
OF LOTS # 811, 812, 813, 814, 815, 816, 817, 818, 819, 2107, 2108, 2109, 2110, 2111, 2112, 2113, 2114, 2115, 2116, 2117, 2118, 2738, 2739, 2740, 2741, 2742, 2743, 2744, 2745, 2746, 1413
IN THE CITY OF MARIETTA,
STARK COUNTY, OHIO

I HEREBY CERTIFY THAT THIS IS A TRUE AND
CORRECT MAP OF A SURVEY AS PERFORMED BY
FRIEDL & HARRIS IN AUGUST OF 1978.
DATE: 8-22-78
FOR: ST MARYS CHURCH
SEE MAP # 23-A
FRIEDL & HARRIS
ENGINEERS & SURVEYORS
4041 BAYTON ST. N.W.
NORTH CANTON, OHIO 44720
PHONE: CANTON 499-8616 AKRON 253-9358
DRAWN BY: F.H.S.
DATE: 8-22-78
DRAWING NO. 123