


2364

PHONE  
833-9696

HARRY A. FOX  
REGISTERED SURVEYOR  
1616 AMHERST ROAD N. E.  
MASSILLON, OHIO 44646

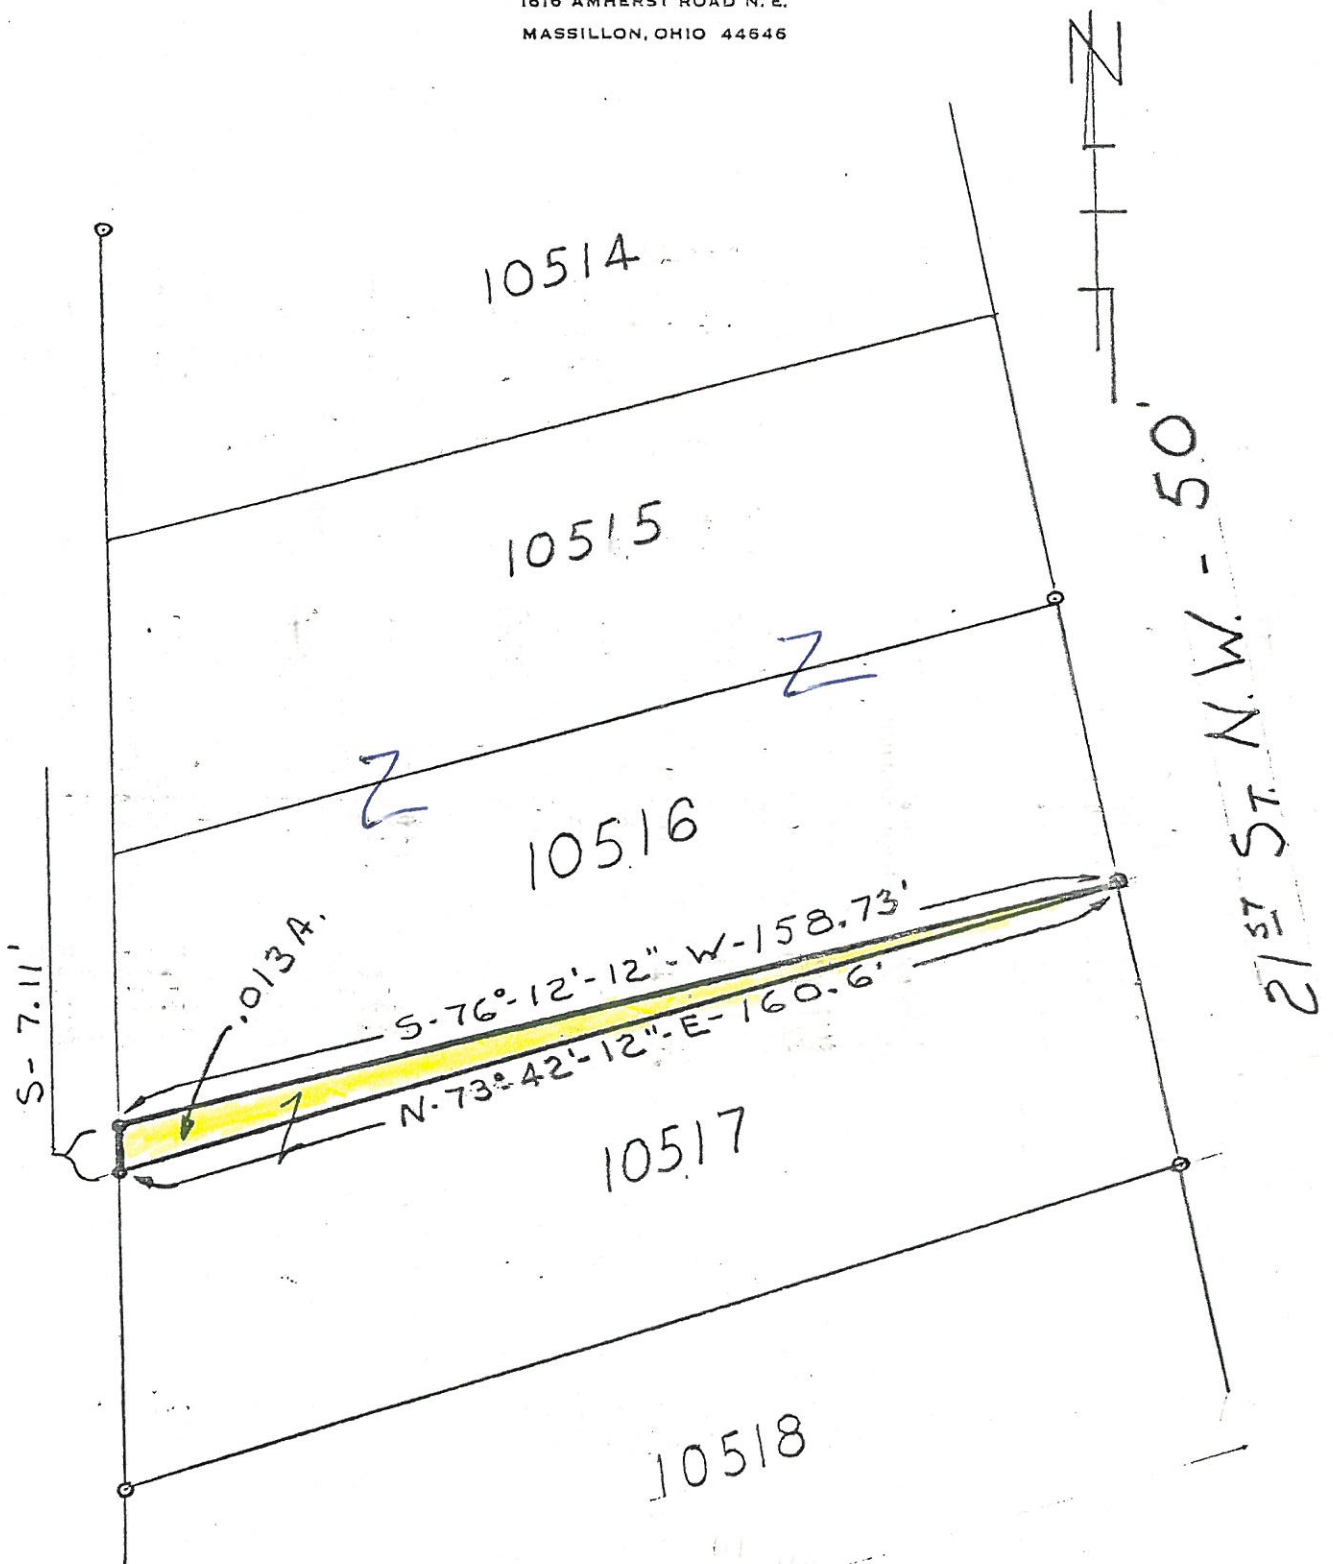

PT. OF LOT #10516  
MAP SHEET 50  
CITY OF MASSILLON  
STARK COUNTY, OHIO

PROPERTY SURVEY  
FOR O. RAMBAUD  
TYING PART OF LOT 10516  
TO LOT 10517  
SCALE - 1" = 30' - DATE 4-11-80

2364

PHONE  
833-9696

HARRY A. FOX  
REGISTERED SURVEYOR  
1616 AMHERST ROAD N. E.  
MASSILLON, OHIO 44646

### Property Description

Located in the city of Massillon, Stark county, Ohio and known as and being part of lot # 10516 and further described as follows:

Beginning for same at an iron pin at the southwest corner of said lot # 10516 and further known as the true place of beginning for the tract herein described; thence N-73°-42'-12"-E with the south line of said lot, a distance of 160.6 feet to an iron pin at the southeast corner of said lot # 10516; thence S-76°-12'-12"-W, a distance of 158.73 feet to an iron pin on the west line of said lot; thence due south with the west line of said lot, a distance of 7.11 feet to the true place of beginning and containing (566.79 sq. ft.) .013 acre more or less, but subject to all legal highways.

Harry A. Fox

April 14, 1980