


2378

SANITARY SEWER EASEMENT


COLONIAL HILLS FORCE MAIN

SCALE 1"=50'

SEPT. 1974

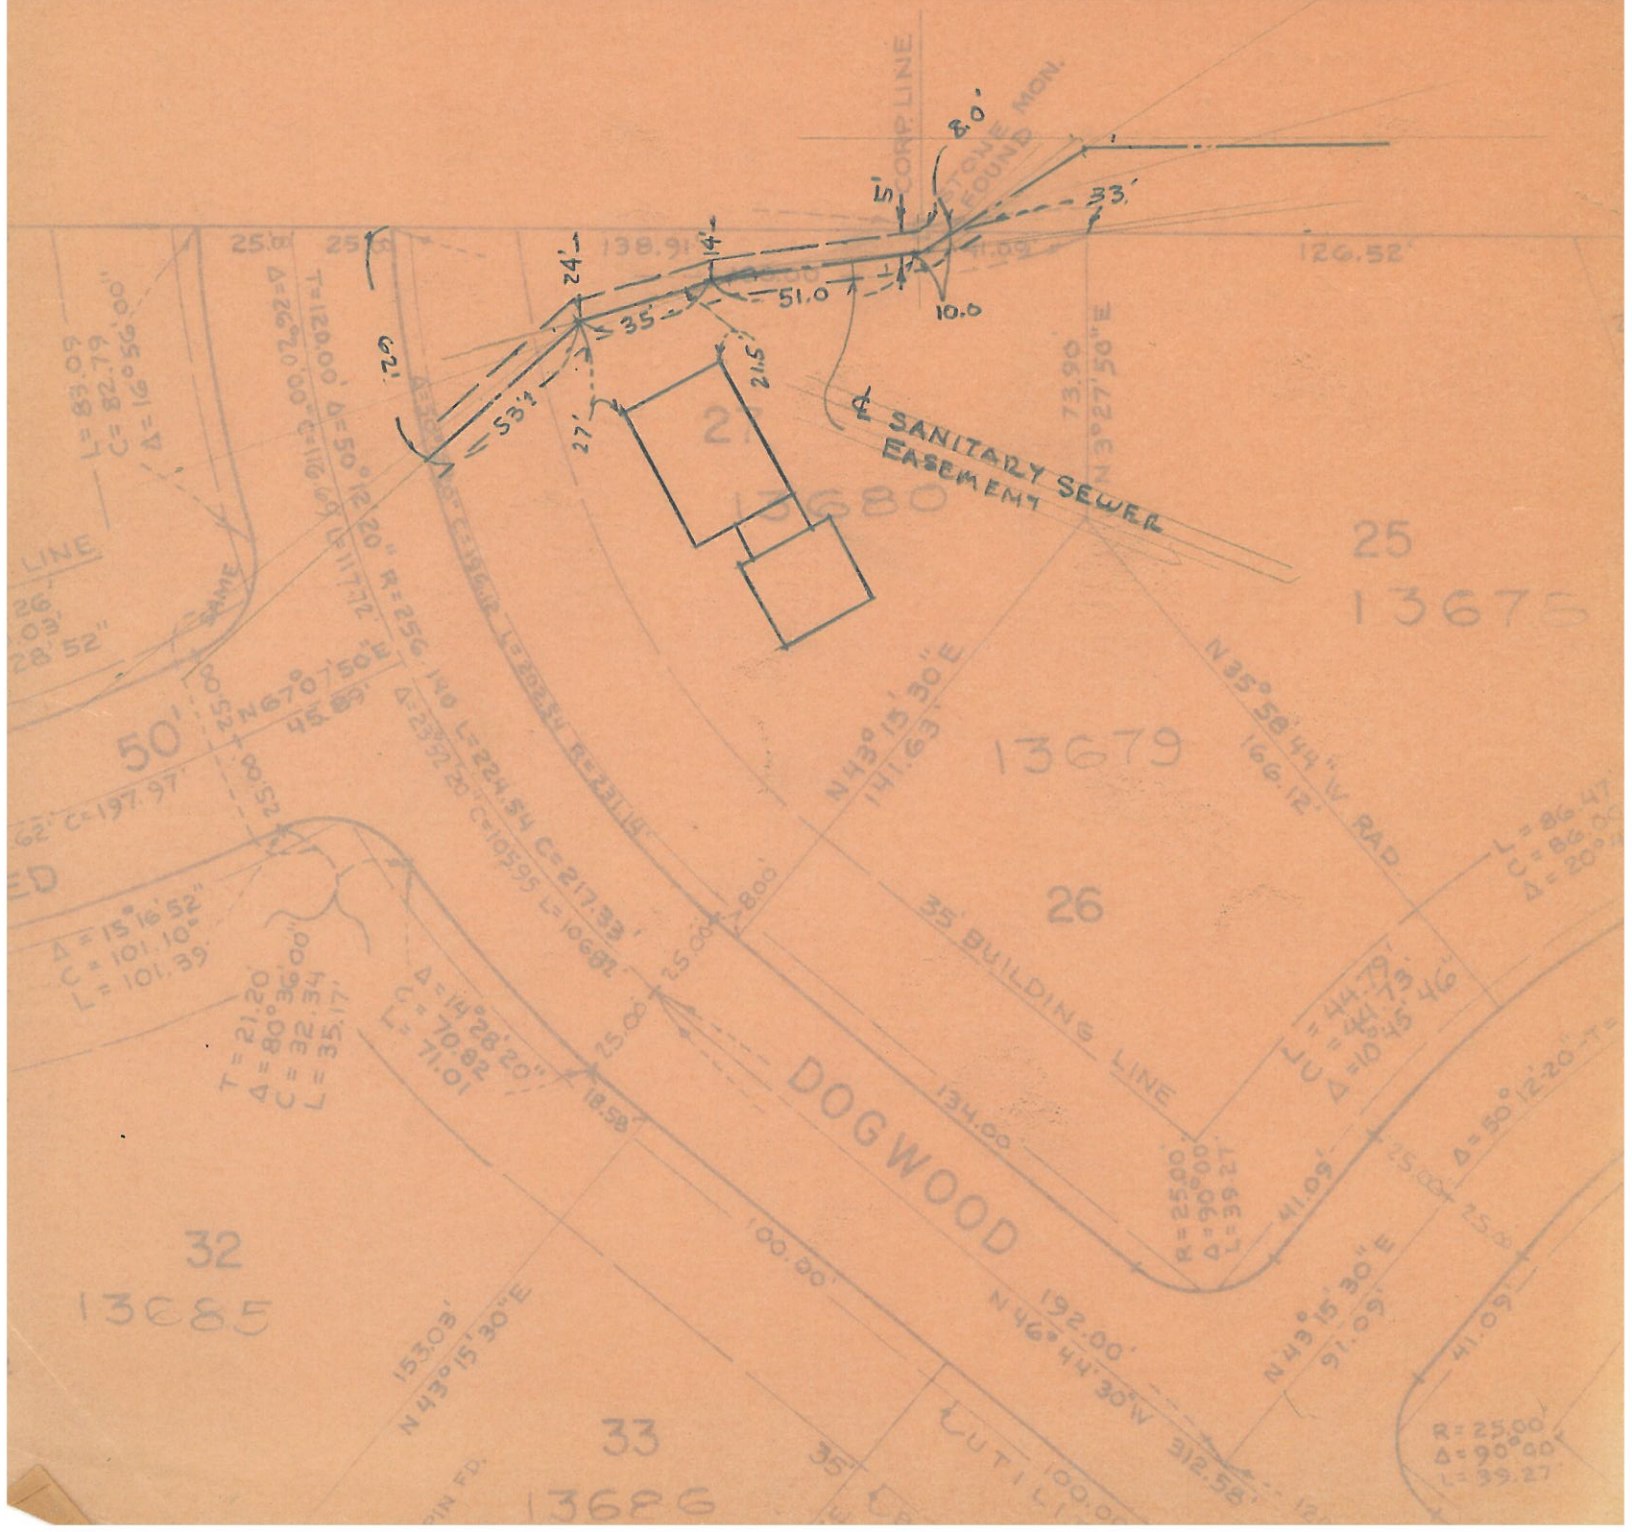

SCALE 1"=50'
SEPT 1914
COLONIAL HILLS FORCE MAIN
SANITARY SEWER EASEMENT

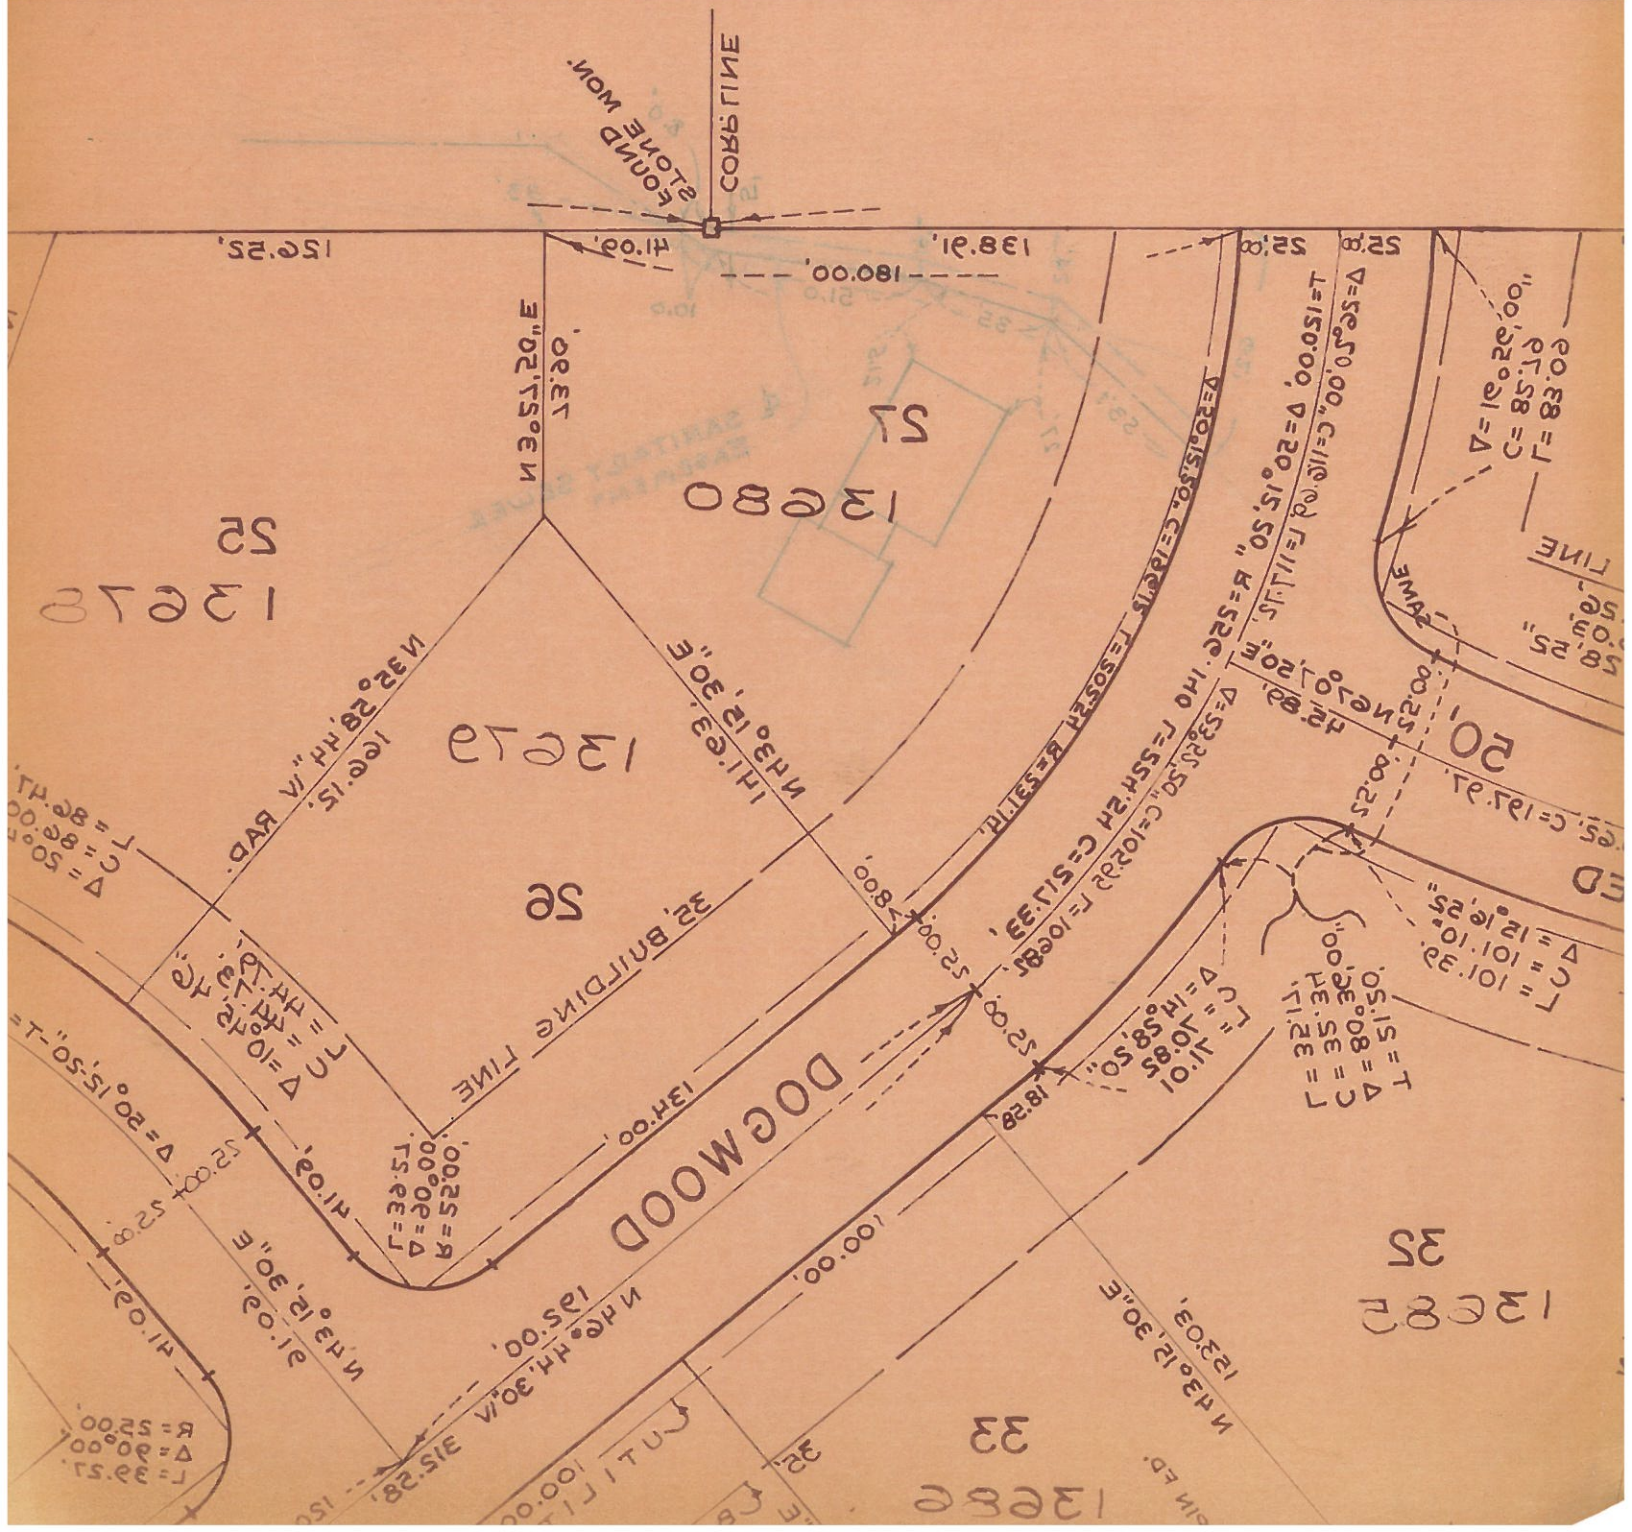

SANITARY SEWER EASEMENT

(Lot No. 13680)

Being a 10' Sanitary Sewer easement to the City of Massillon, Ohio,
the centerline being herein described;

Beginning at a point on the north line of Lot No. 13680, 33 feet
westerly of the northwest corner of said lot;

Thence southwesterly 10 feet to a point 5' south of the north line of
said lot;

Thence westerly 51 feet to a point 14' south of the north line of
said lot;

Thence westerly 35 feet to a point 24' south of the north line of
said lot;

Thence southwesterly 53 feet more or less to the east line of Dogwood
Drive., N.E., said point being 62 feet south of the northwest corner of
said Lot No. 13680.

Robert L. Dogwood