


2392.

2392

4/47

N

9/40

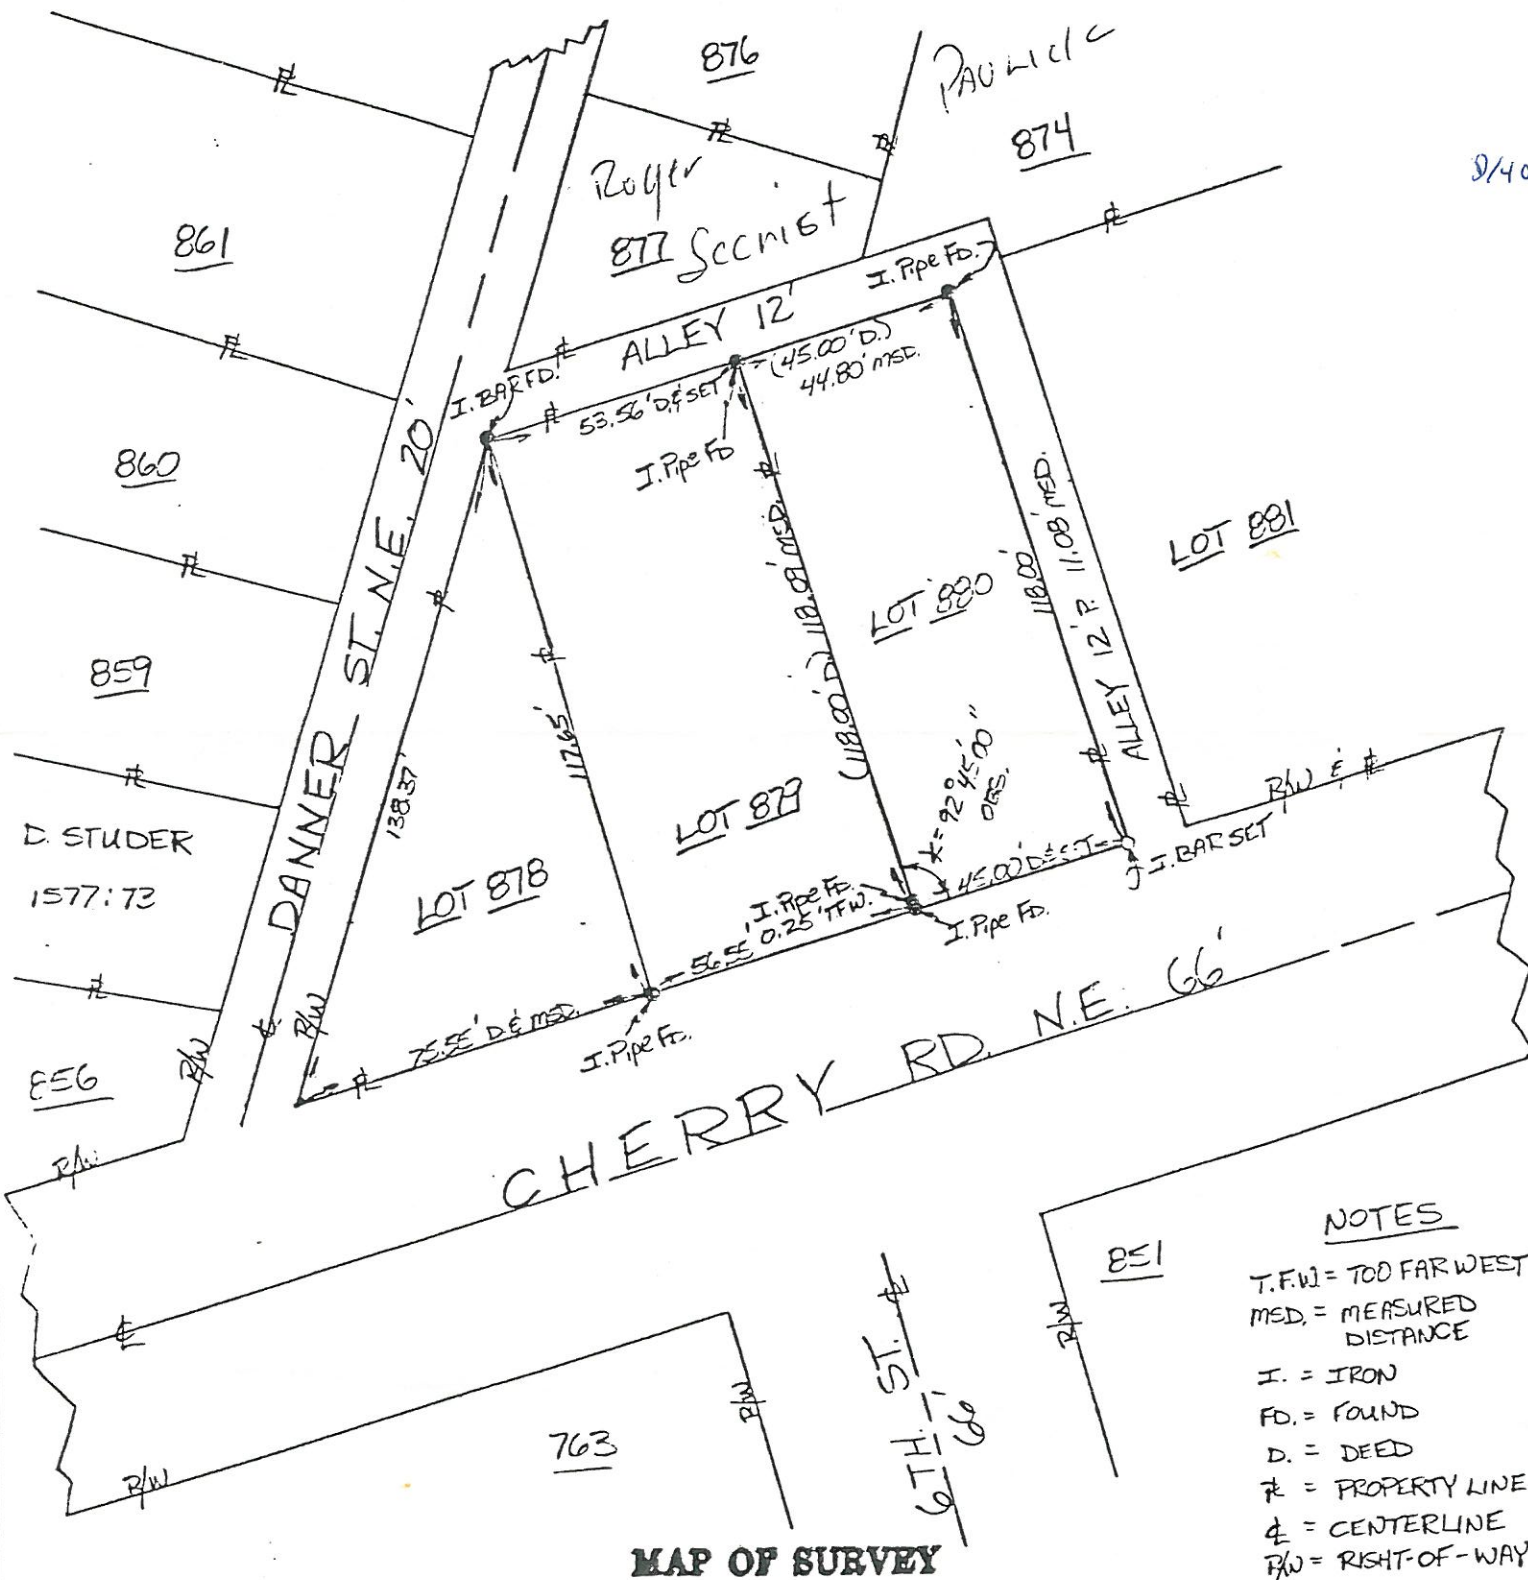

NOTES

T.F.W. = TOO FAR WEST
 MED. = MEASURED DISTANCE
 I. = IRON
 FD. = FOUND
 D. = DEED
 P. = PROPERTY LINE
 C. = CENTERLINE
 R/W = RIGHT-OF-WAY

I hereby certify that this is a correct survey made by me of LOT 880 IN THE CITY OF MASSILLON (MAP 23 B) STARK COUNTY, OHIO.

(FOR: REDEVELOPMENT)

This certification made by me this 23RD day of AUGUST 1978



Charles K. Carter
Friedl & Harris, Inc.

CONSULTING ENGINEERING AND SURVEYING

SUITE 200 - 4041 - BATTON ST., N.W.,
 NORTH CANTON, OHIO 44720

CAUTION: 15151 405-0015

SCALE: 1 INCH = 40 FEET

ETR 122 PCS