


☐ Retracement

☒ Split

EAST 40 FEET OF LOT N<sup>o</sup> 4393, CITY OF MASSILLON, STARK COUNTY, OHIO

NORTH ARROW ORIENTED TO  
NORTH ARROW AS SHOWN ON ORIG. PLAT.

LOT N<sup>o</sup> 8712  
KAREN BROGAN

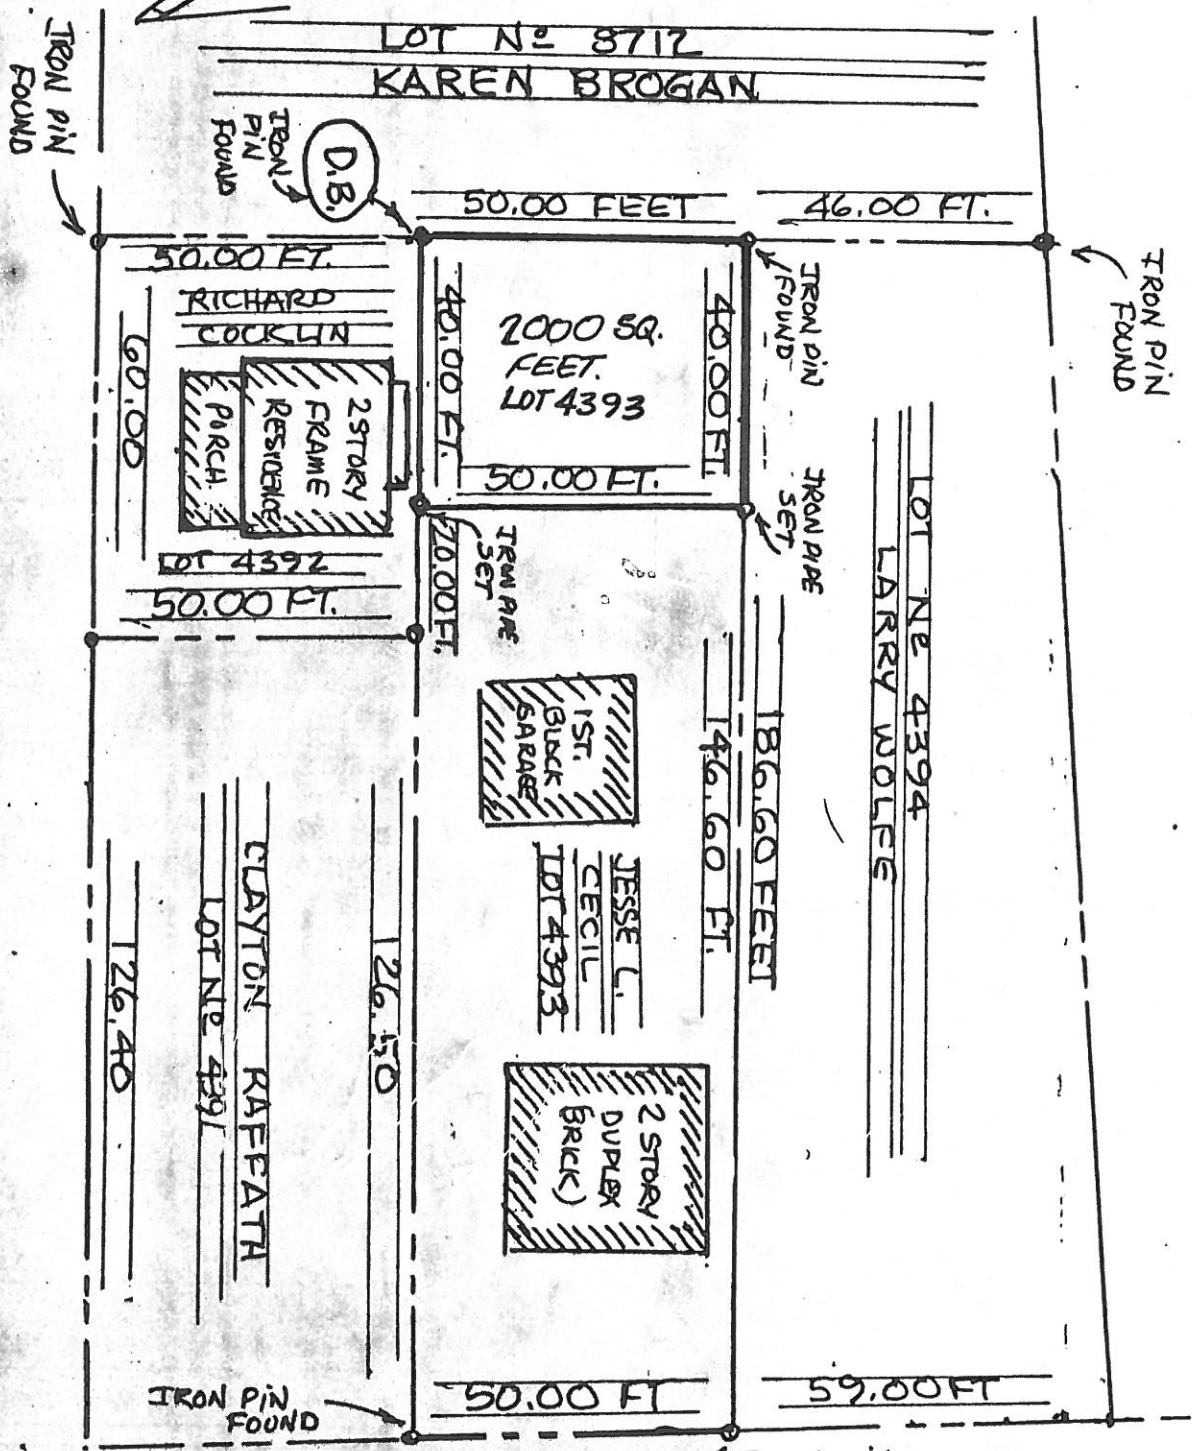

SCHULER AVE 50 FOOT

LOT N<sup>o</sup> 4394  
LARRY WOLFE

William J. Sikora  
WILLIAM J. SIKORA

NOTE: (D.B.) = DEED BEGINNING


IRON PIN FOUND


27th ST.

NOTES: SOURCES - CITY MAP - TAX RECORDS - FIELD SURVEY - ORIGINAL PLAT 5668  
IRON PINS SET: GALVANIZED PIPE WITH PLASTIC INSERT MARKED SIKORA

DATE: MARCH 23, 1983  
SCALE: 1/4" = 30 feet  
NUMBER: 0006  
DELIVERY SITE: 7358 KNIGHT A.W. MASSILLON, OHIO  
FOR: MR. CECIL

WILLIAM J. SIKORA  
REGISTERED SURVEYOR  
4826 TRAFALGAR CANTON, OH 44706  
216-477-2154  
216-478-2259

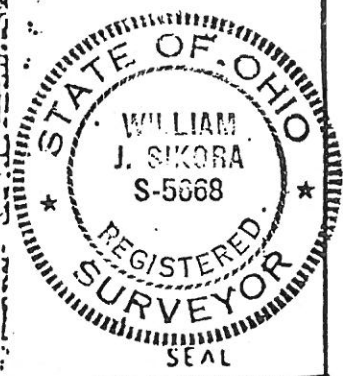

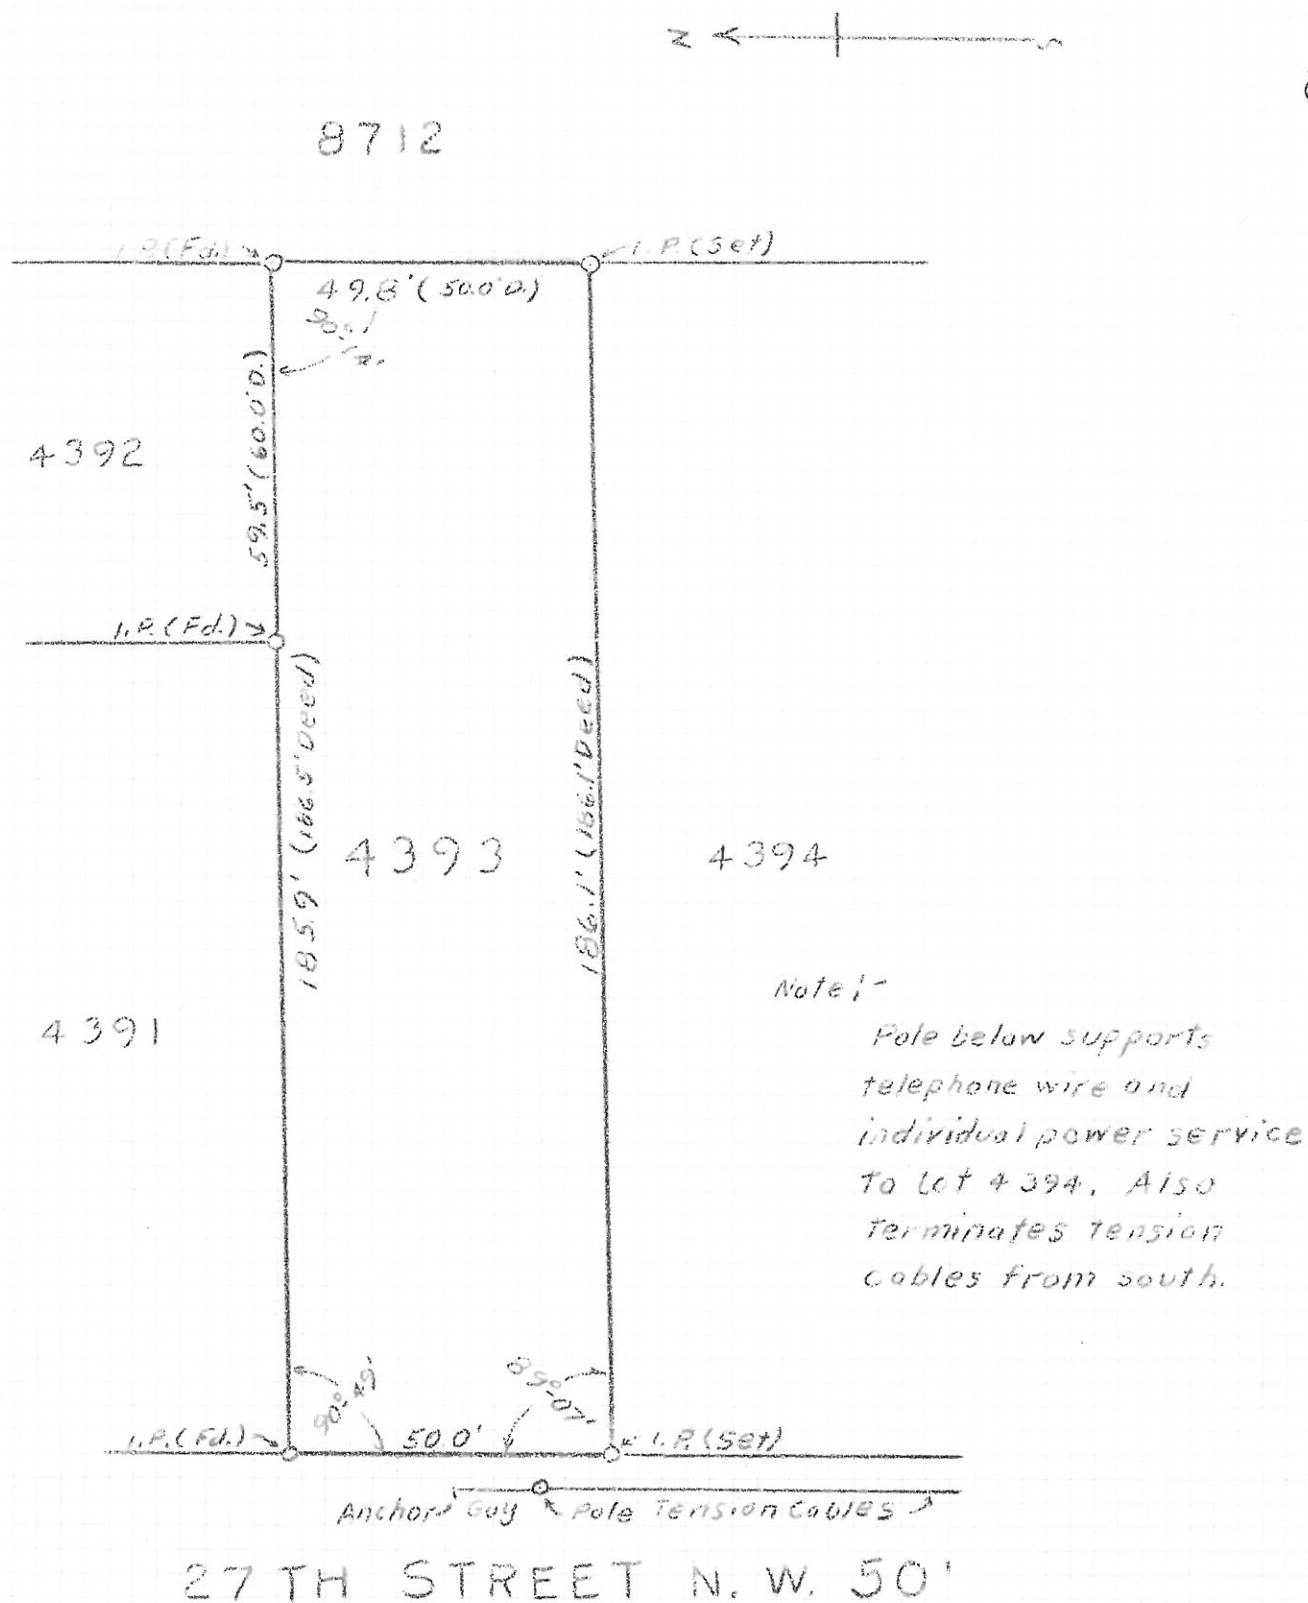

SURVEY OF LOT 4393  
IN  
CITY OF MASSILLON  
For Jesse L. Cecil  
Scale 1" = 30 Feet 10-24-70.