

2399 ~~2399~~ 4


DATA USED FOR SURVEY:

TAX MAPS- MASSILLON 65 #75
PLAT OF WALNUT HILLS ALLOT., P.B. 30, PG. 43
VACATION & DEDICATION PLAT, P.B. 43, PG. 65

BASIS OF BEARINGS:

S80°51'E, E OF FOREST AVE. FROM P.B. 43, PG. 65

NO OCCUPATION UNLESS NOTED

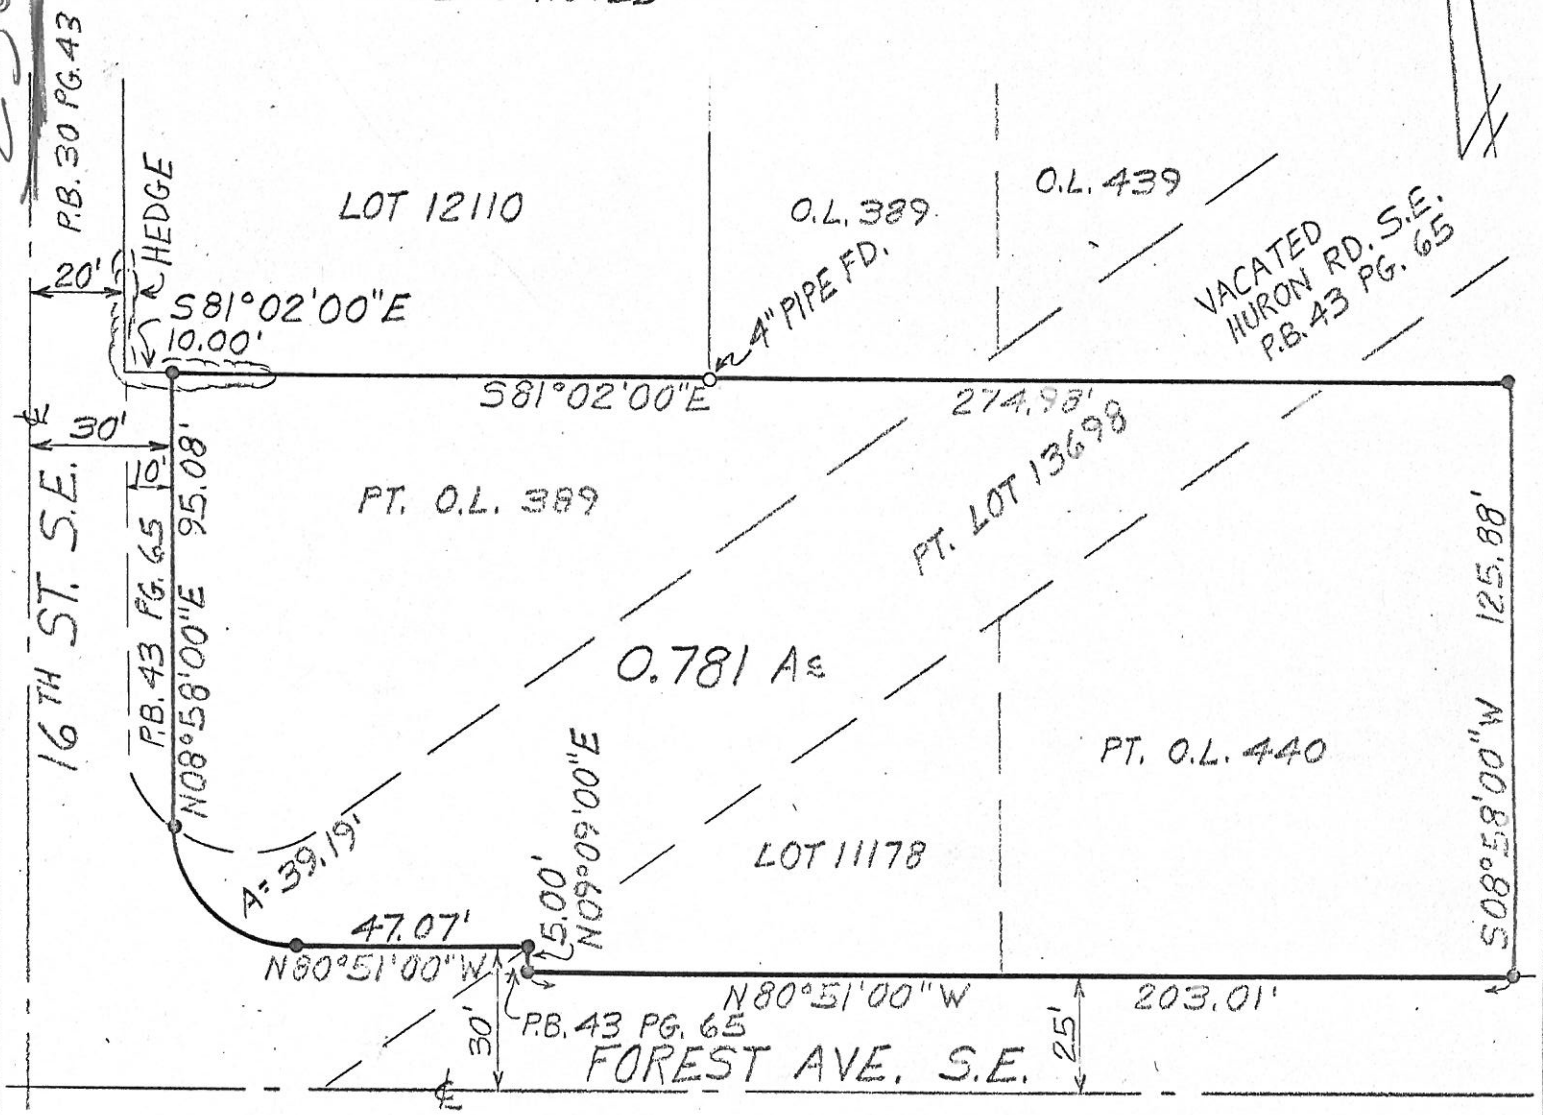

CURVE DATA

$\Delta = 89^{\circ}49'00''$
 $R = 25.00'$
 $A = 39.19'$
 $T = 24.92'$
 $C = 35.30'$
 $B_{ch} = N 35^{\circ}56'30''W$

- DENOTES 1/2" REBAR SET

MAP OF SURVEY

I hereby certify that this is a correct survey made by me of A.O. 781 AC TRACT SITUATED IN THE CITY OF MASSILLON, COUNTY OF STARK & STATE OF OHIO & BEING ALL OF LOT 11178, PART OF LOT 13698, PART OF OUT LOT 389 & PART OF OUT LOT 440
FOR AVANT CO.

This certification made by me this 20TH day of SEPTEMBER 19 94

SCALE: 1 INCH = 40 FEET



GARY L. TOUSSANT
PS 332 6332
HAMMONTREE & ASSOCIATES LTD.
ENGINEERS, PLANNERS, SURVEYORS
CANTON - ORLANDO - PITTSBURGH - AKRON

STATE OF OHIO
GARY L. TOUSSANT
PS 332 6332