


24014

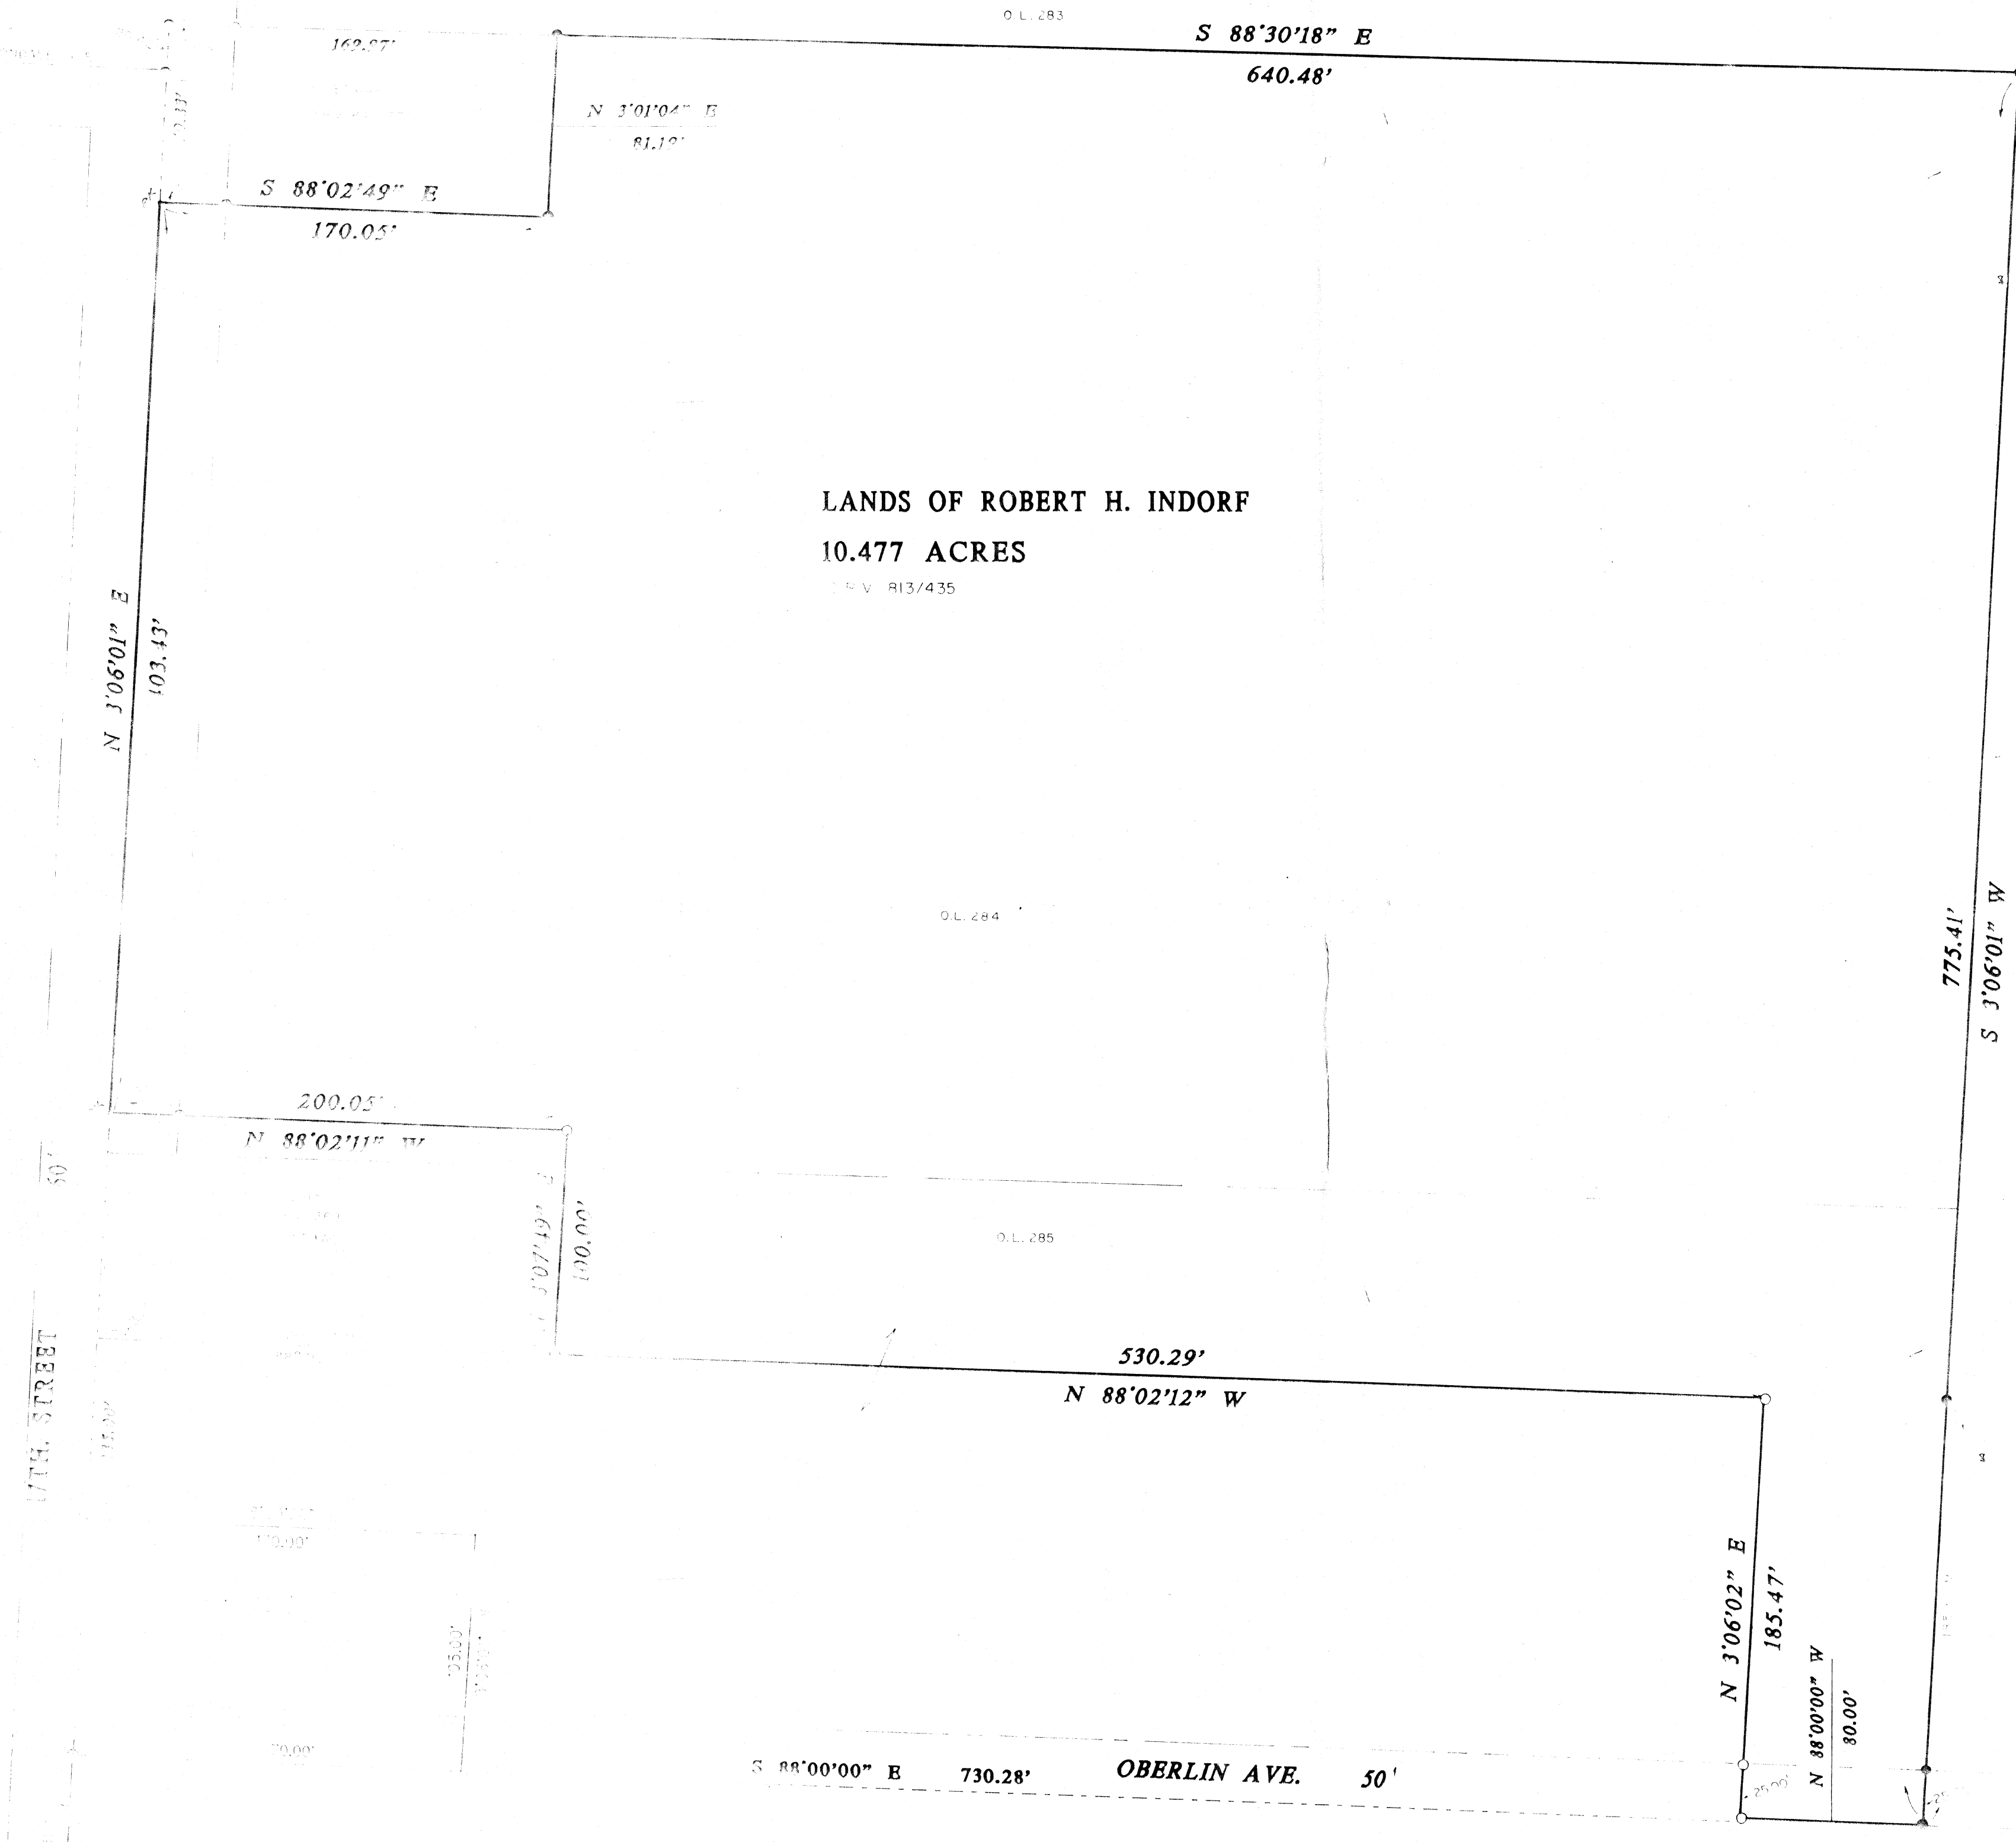

LANDS OF R. H. INDORF
PT. O.L. 284 AND 285
CITY OF MASSILLON
STARK COUNTY
STATE OF OHIO
MAY 12, 1992

1 IN. = 50 FEET
MAY 15, 1992

- LEGEND
- I.P.F.-IRON PIN FOUND
 - I.P.S.-IRON PIN SET
 - R.R.S.-RAILROAD SPIKE
 - P.K.-P.K. NAIL
 - D-DEED OR RECORD MEASUREMENT
 - M-ACTUAL FIELD MEASUREMENT
 - XXXXX FENCE LINE
 - -STONE FOUND
 - ▲ -MONUMENT FOUND

I HEREBY DECLARE THIS TO BE A TRUE AND
CORRECT SURVEY AND PLAT, TO THE BEST OF MY
KNOWLEDGE, INFORMATION AND BELIEF AND
IN MY PROFESSIONAL OPINION

EDWIN S. BROWNE
REGISTERED
SURVEYOR
STATE OF OHIO
S 6806 6806

2401A