


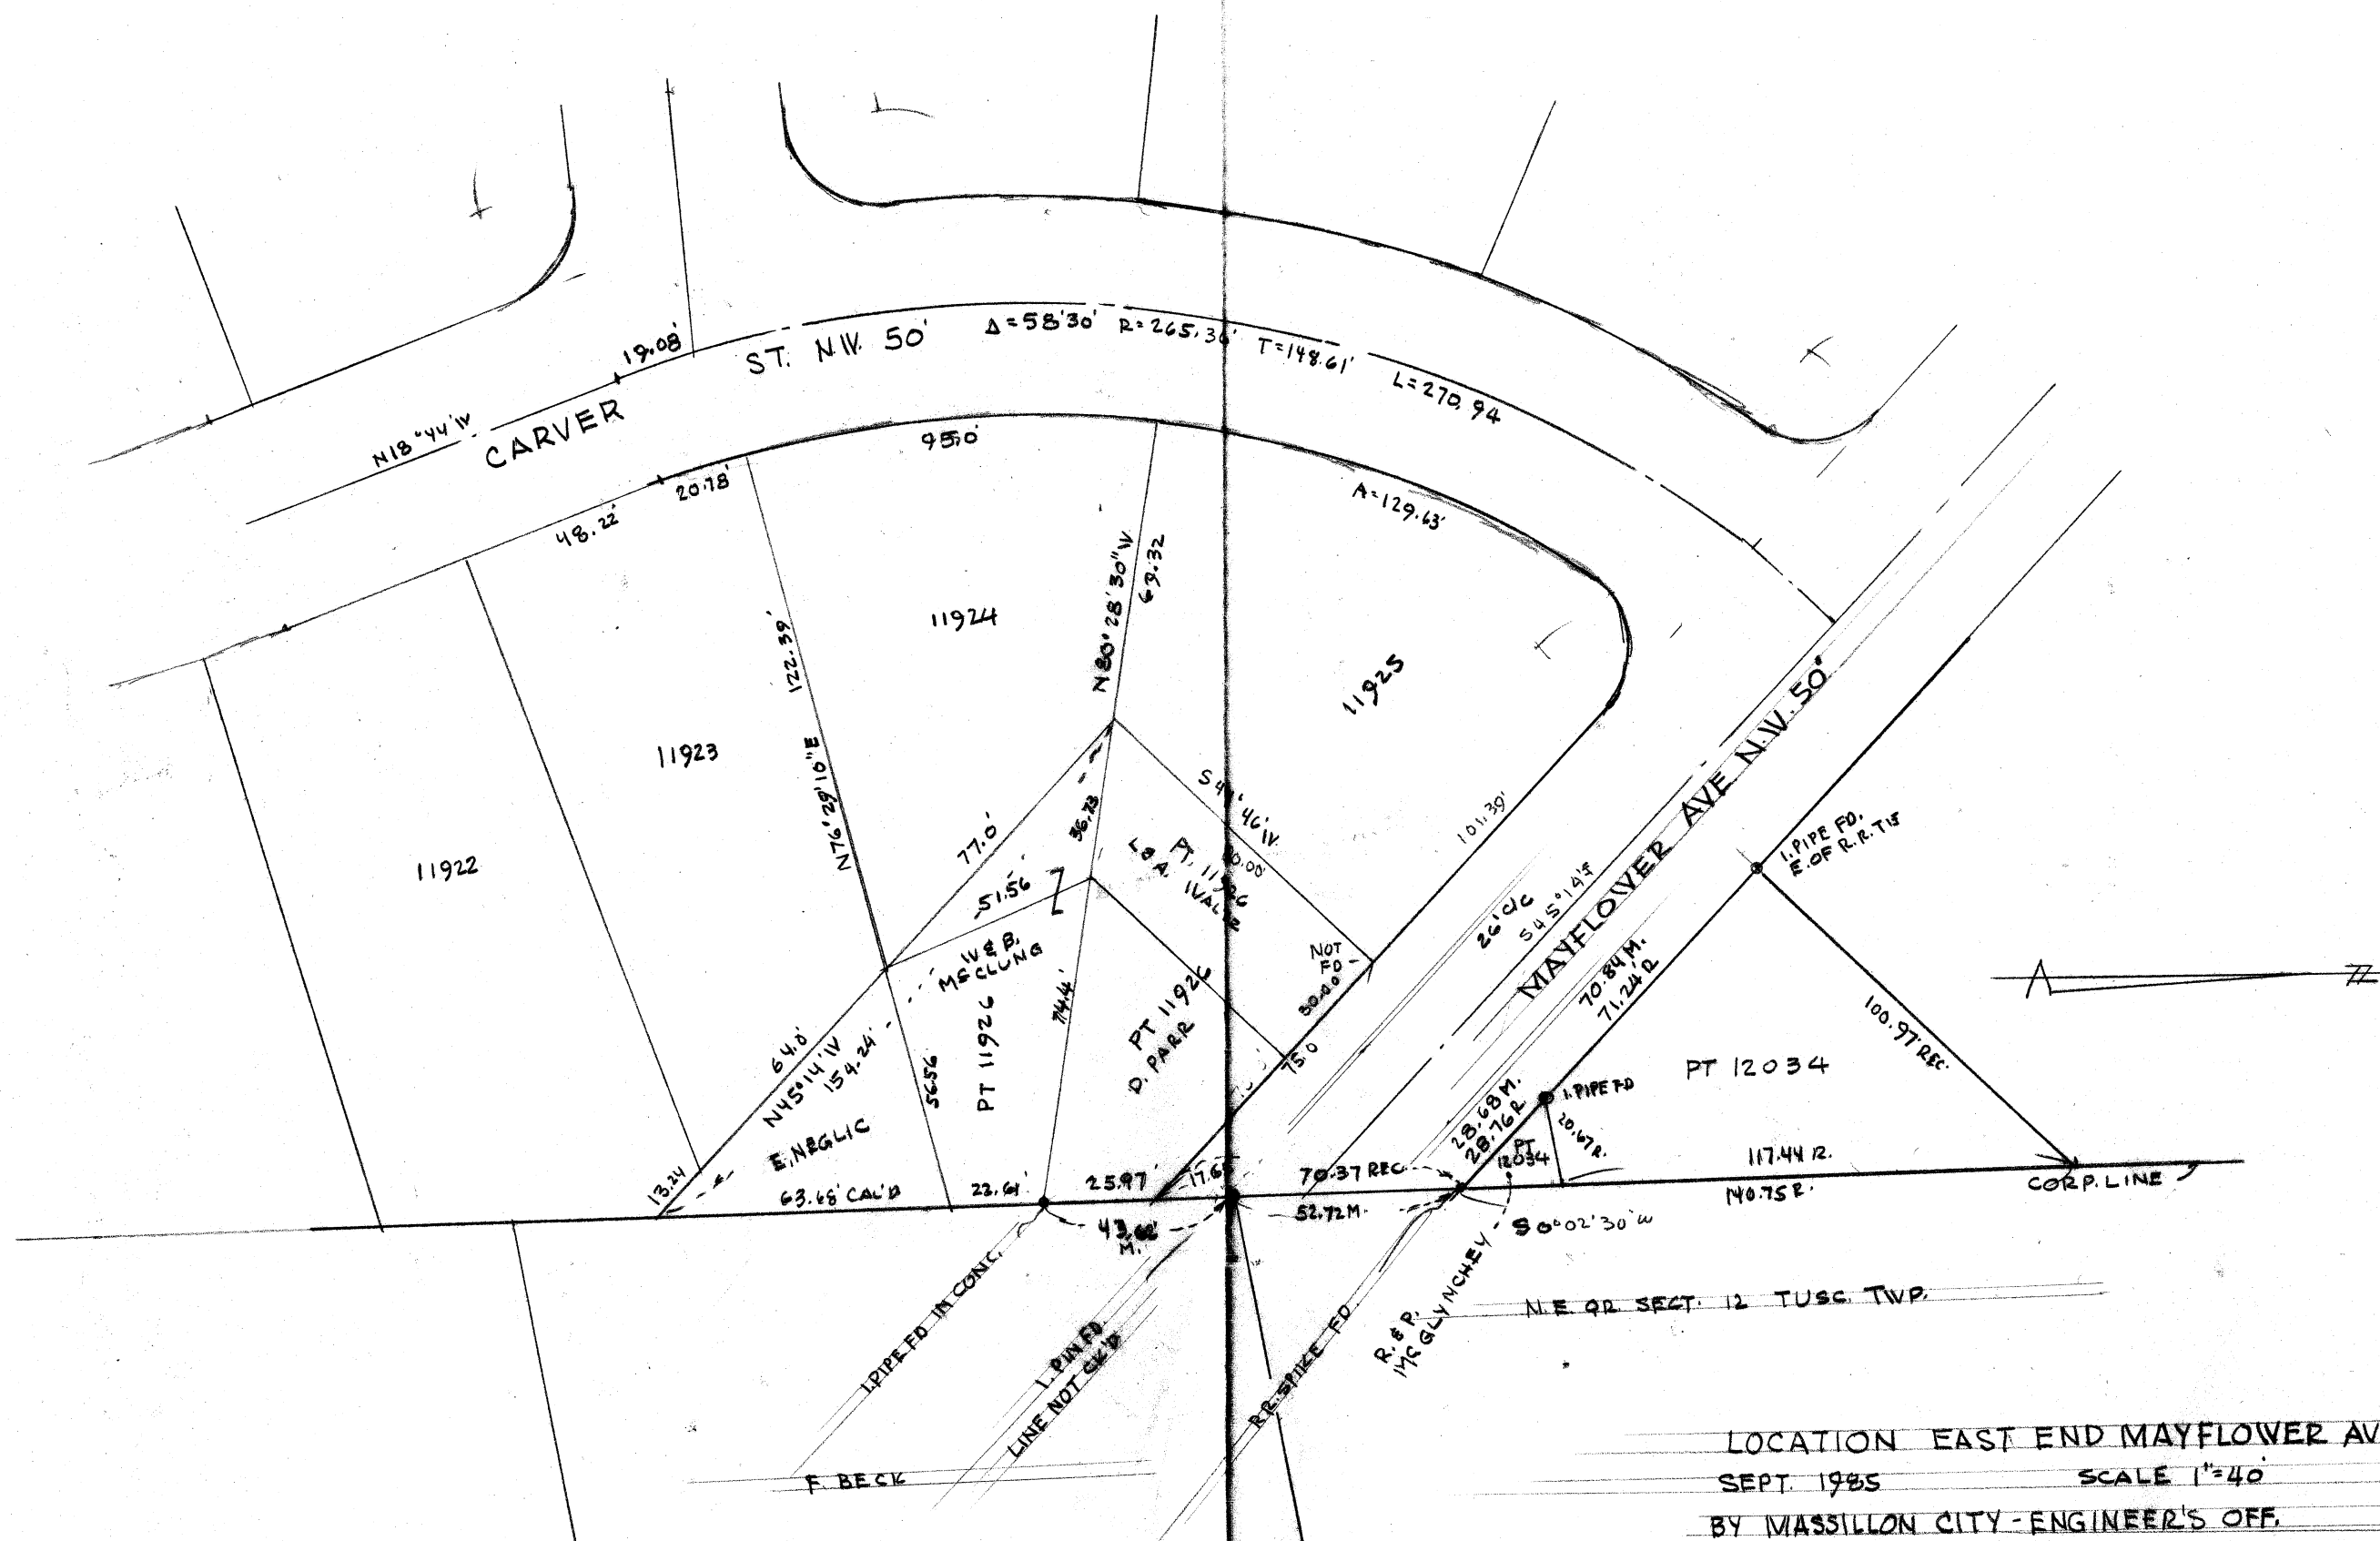

N. 11925

11924

11923

MAYFLOWER AVE. N.W. 50'

N.E. COR

T & J WEIAND

R & J POLLEY

MAGNETIC NORTH USED?

ALL DISTANCES
CORRECT ACCORDING
TO DEED

ALL BEARINGS USED TO SET PINS
DEVIATE FROM THOSE LISTED ON DEED

SURVEY & PLAT

PT LOT 11926 IN THE CITY OF MASSILLON

STARK COUNTY OHIO

FILED
THEODORE
BOLDT
RECORDED

BOLDT & GALLIGHER
REG. SURVEYORS

No. 4852 No. 4680
5005 - 16th St. N.W.
CANTON, OHIO 44708
Dial 477-6426
OR 455-4942

Scale: 1" = 20' Date: 8-10-66

