


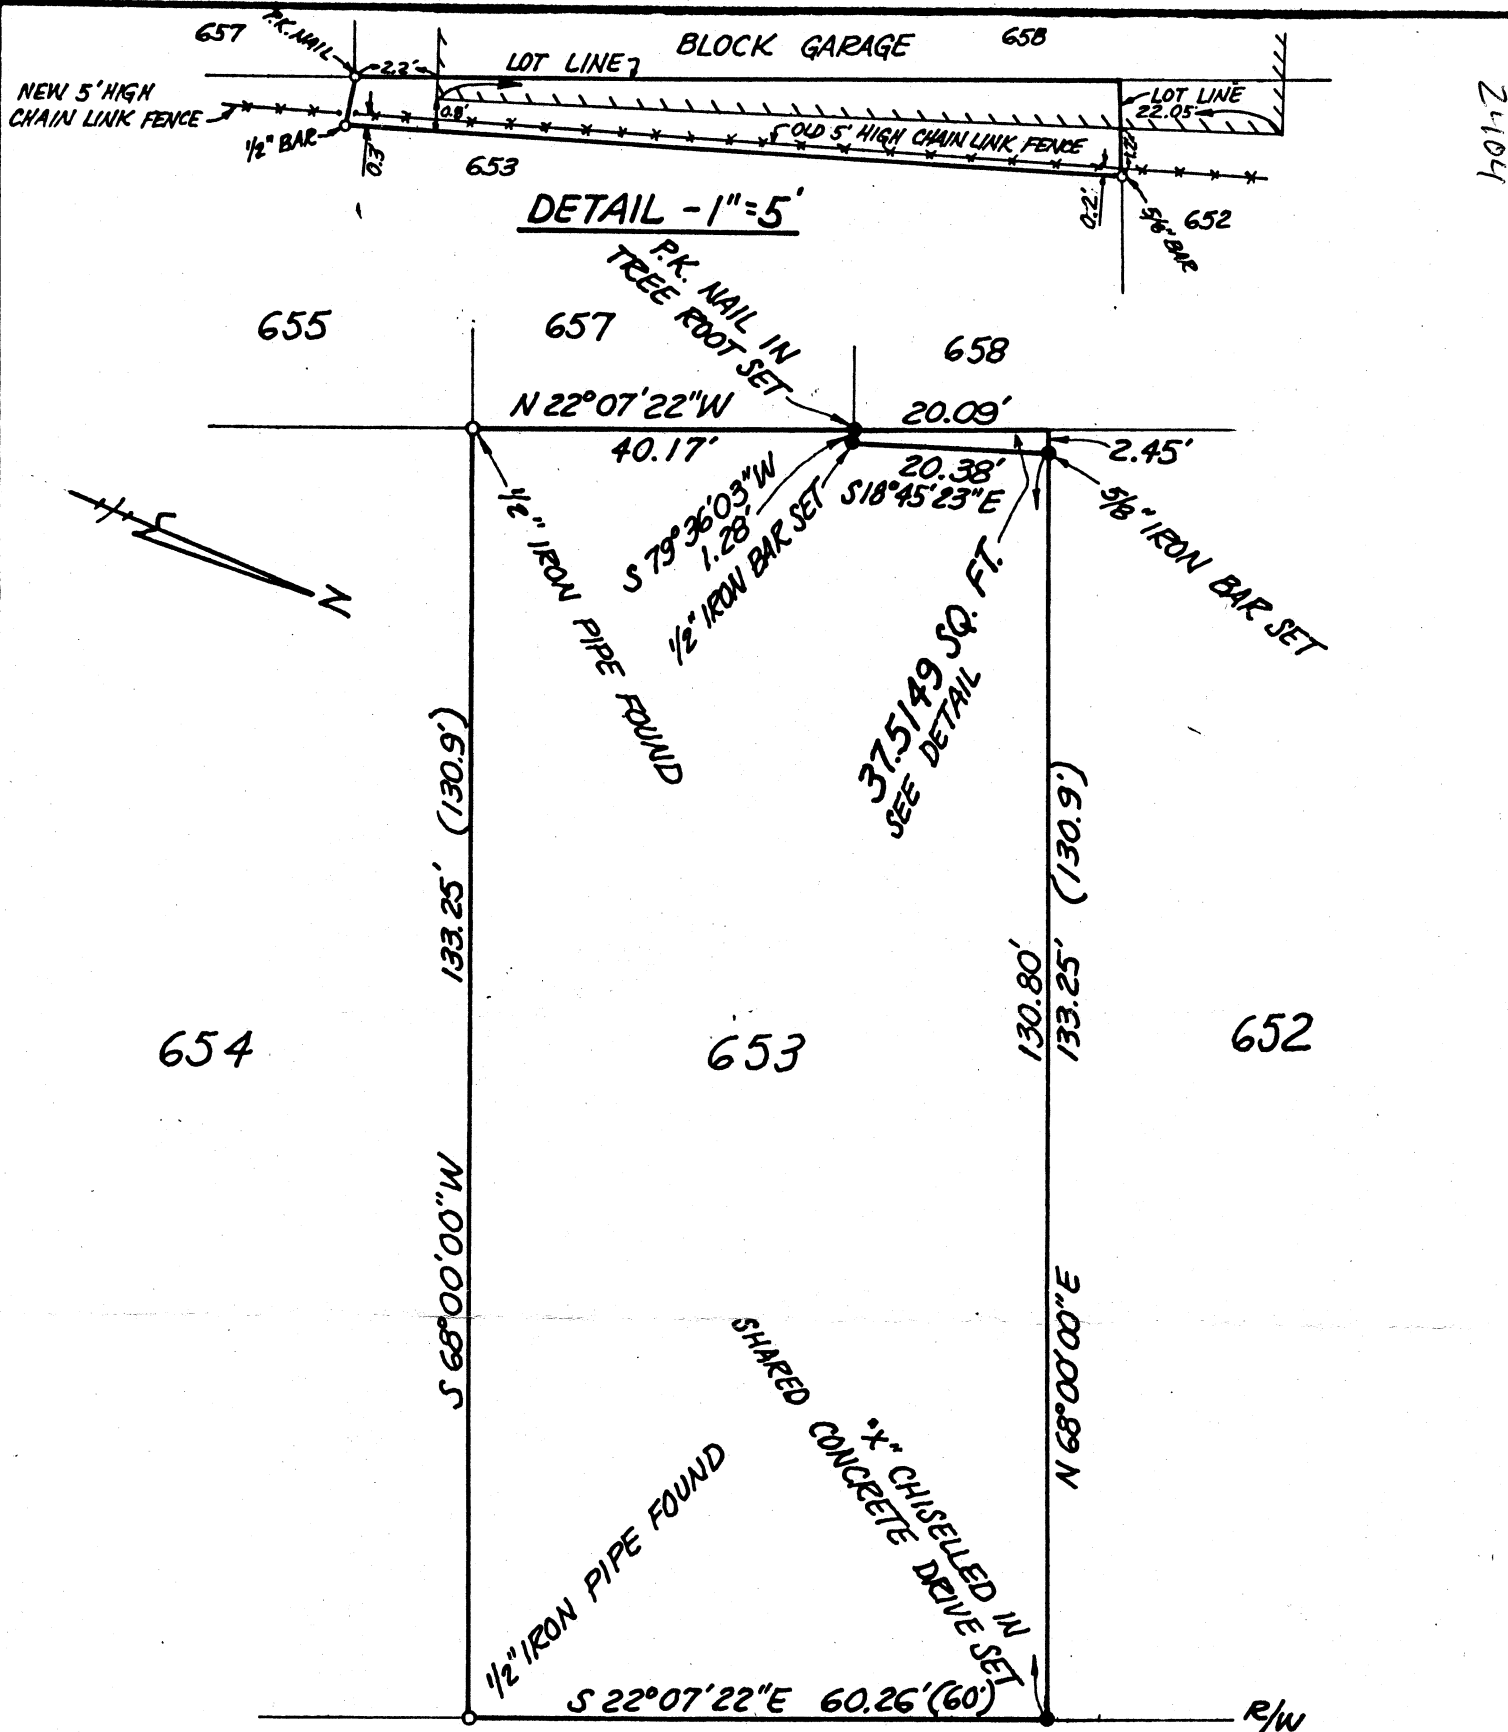


3RD STREET NE - 66'

BASIS OF BEARINGS:
ASSUMED N 68°00'00"E - THE NORTHERLY LINE OF LOT 653

- ADDITIONAL DATA USED:**
- TAX MAPS: MASSILLON CITY 23C & 23E
 - SURVEYS: PIPER 9-52 WAGONER 7-61
 - PLAT: ADDITION TO MASSILLON P.B. J, PG. 643
 - LOT 243 INVENTORY FROM **MAP OF SURVEY**
 - STARK COUNTY SURVEY FILES

I hereby certify that this is a correct survey made by me of A 37.5149 SQUARE FOOT TRACT
KNOWN AS BEING PART OF LOT 653 IN THE CITY OF MASSILLON, STARK
COUNTY, OHIO.

This certification made by me this 17TH day of JANUARY 19 86.

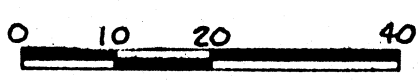

SCALE: 1 INCH = 20 FEET

Bruce D. Conery, P.S. 6499

BUCKEYE SURVEYING SERVICES, INC.
 Suite 100 — Colorado Bldg.
 4916 Spruce Hill Dr., N.W.
 Canton, Ohio 44718