


2406

STONER AVE N.E.-50'

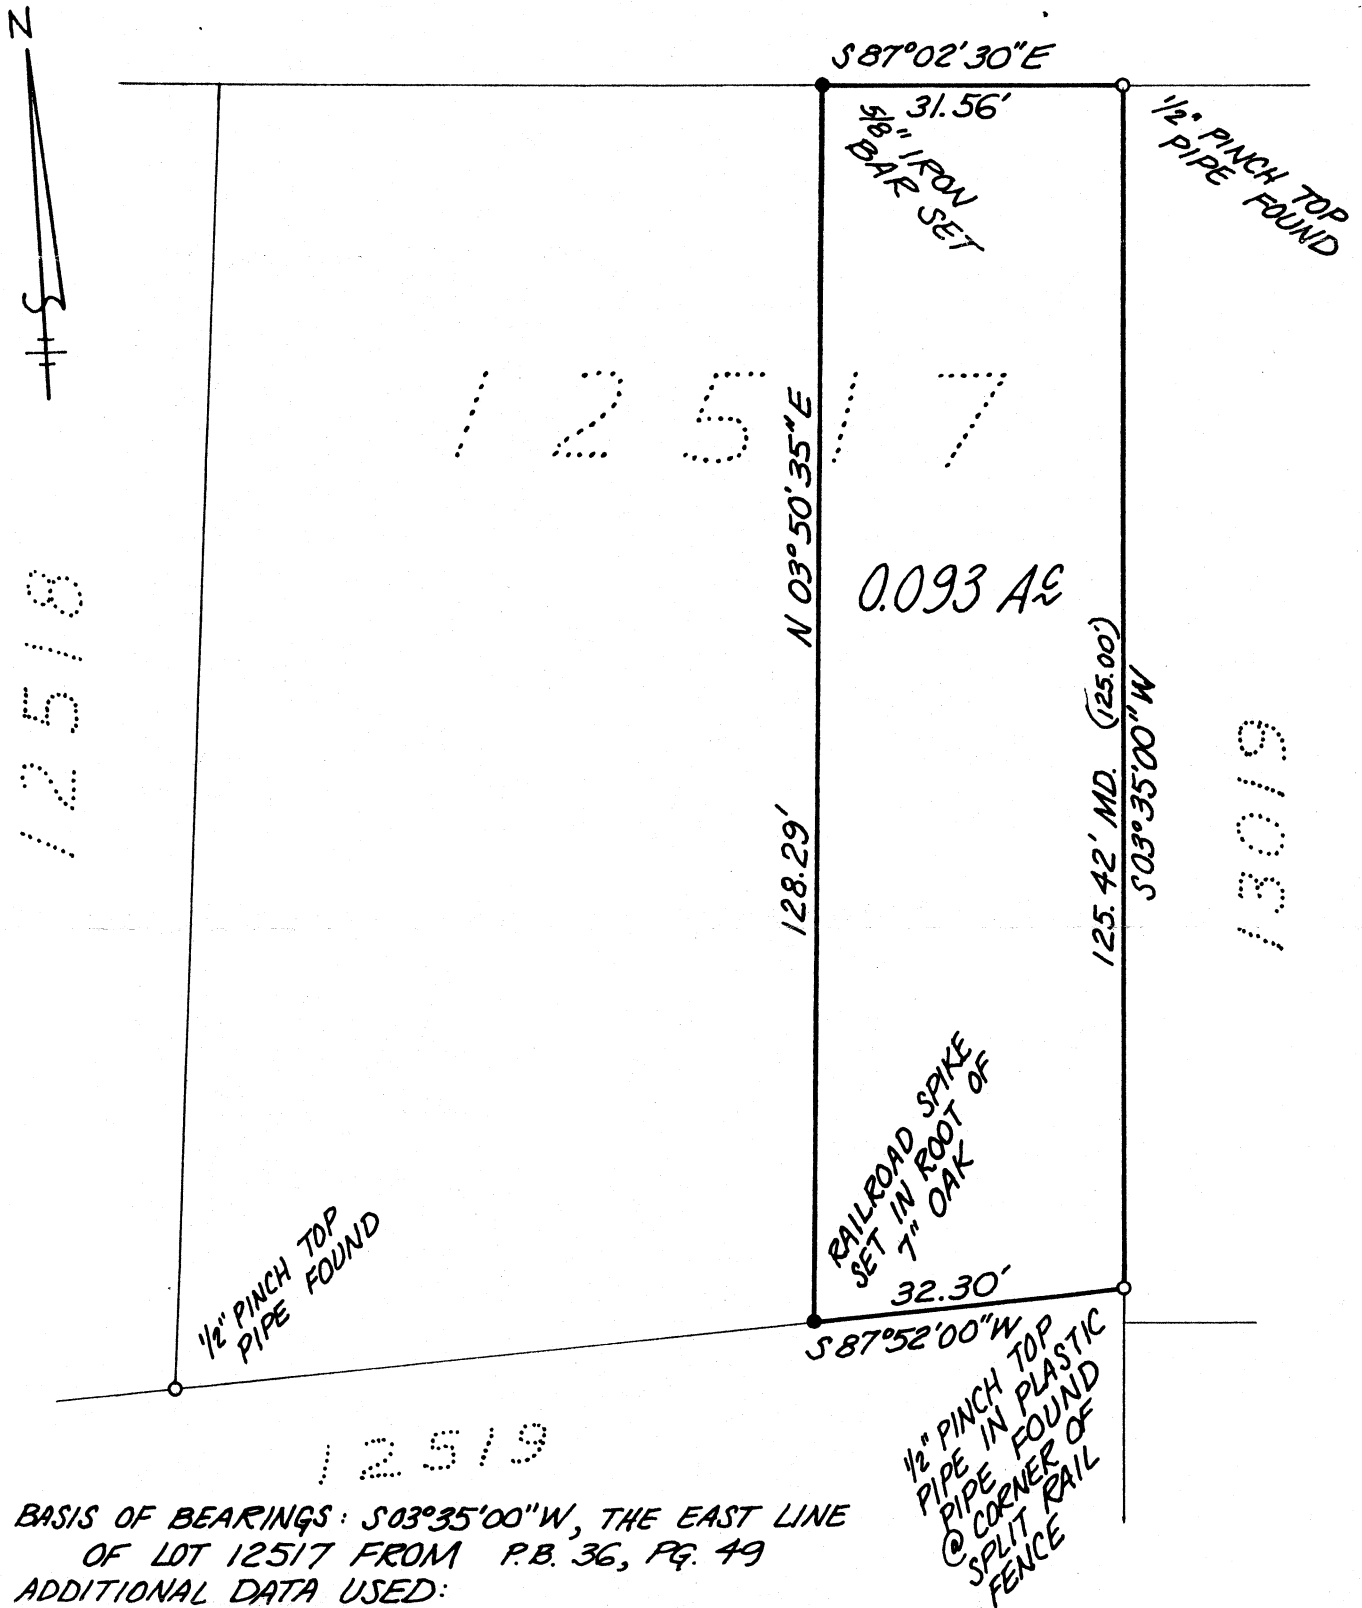

BASIS OF BEARINGS: S03°35'00\"W, THE EAST LINE OF LOT 12517 FROM P.B. 36, PG. 49

ADDITIONAL DATA USED:

PLAT - P.B. 43 PG. 13


TAX MAPS - MASSILLON CITY 27 & 17

MAP OF SURVEY

I hereby certify that this is a correct survey made by me of A 0.093 ACRE TRACT KNOWN AS BEING PART OF LOT 12517 IN THE CITY OF MASSILLON, STARK COUNTY, OHIO.

FOR: SPIECHA

This certification made by me this 5TH day of AUGUST 19 86

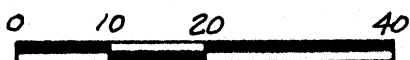

SCALE: 1 INCH = 20 FEET

Bruce D. Conery, P.S. 6499

BUCKEYE SURVEYING SERVICES, INC.
2223 Fulton Dr., N.W.
Canton, Ohio 44709
(216) 453-8339