



2416

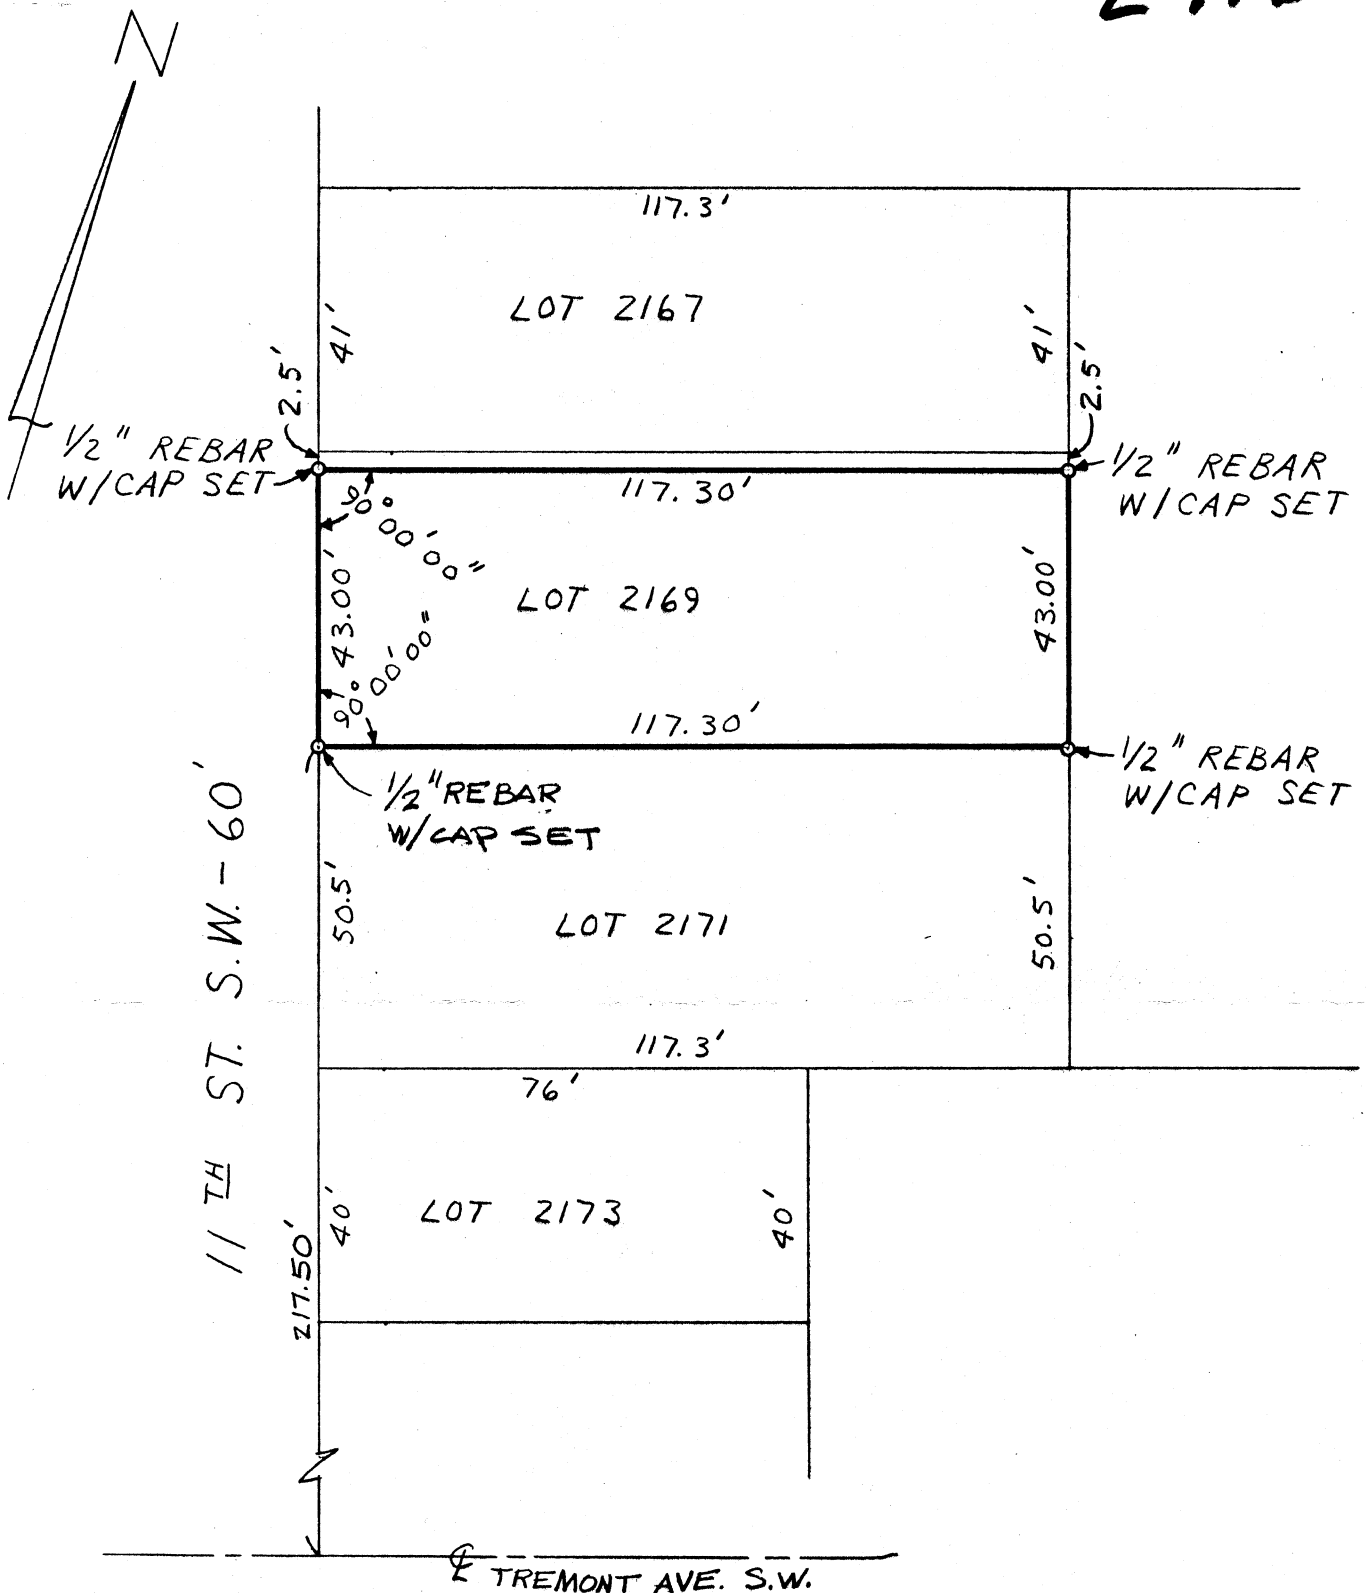

DATA USED :
TAX MAP - MASSILLON 41
MASSILLON CITY ENGINEERS OFFICE - FIELD BOOK "L",
PG. 31
DEED - VOL. 3755, PG. 445 & 446

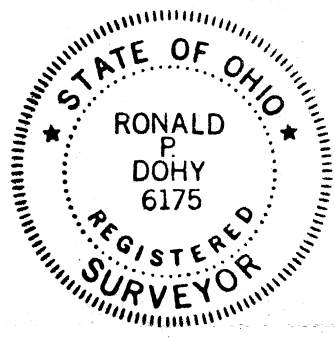

MAP OF SURVEY


I hereby certify that this is a correct survey made by me of LOT 2169 SITUATED IN THE
CITY OF MASSILLON, COUNTY OF STARK, AND STATE OF
OHIO

FOR: MARY OWINGS


This certification made by me this 8 day of JULY 19 87

SCALE: 1 INCH = 30 FEET


Ronald P. Dohy
RONALD P. DOHY P.S. #6175

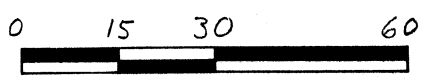

HAMMONTREE & ASSOCIATES, LTD.
ENGINEERS, PLANNERS, SURVEYORS
CANTON - ORLANDO - PITTSBURGH - AKRON

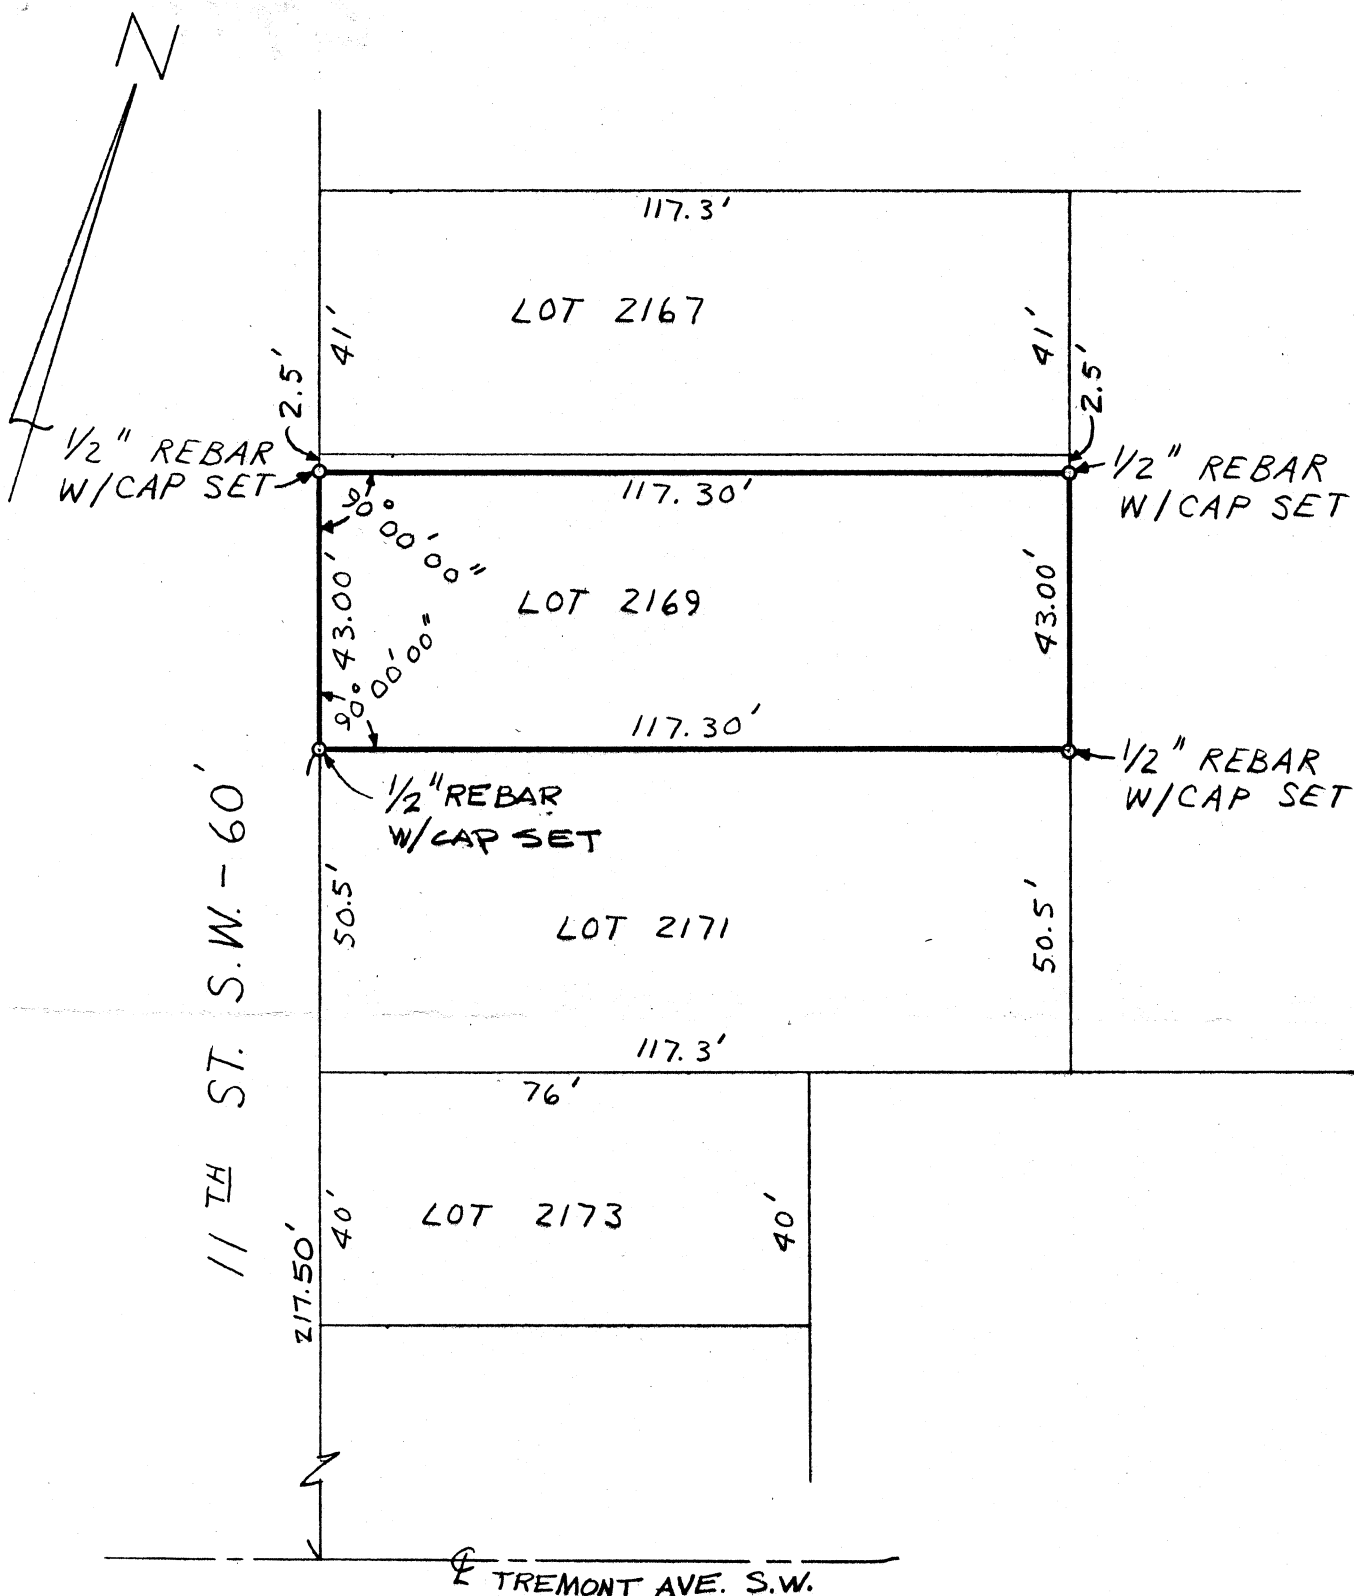

DATA USED :
 TAX MAP - MASSILLON 41
 MASSILLON CITY ENGINEERS OFFICE - FIELD BOOK "L",
 PG. 31
 DEED - VOL. 3755, PG. 445 & 446

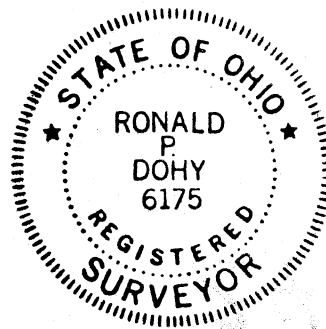

MAP OF SURVEY

I hereby certify that this is a correct survey made by me of LOT 2169 SITUATED IN THE
CITY OF MASSILLON, COUNTY OF STARK, AND STATE OF
OHIO

FOR: MARY OWINGS

This certification made by me this 8 day of JULY 19 87.

SCALE: 1 INCH = 30 FEET

Ronald P. Dohy
 RONALD P. DOHY P.S. #6175

HAMMONTREE & ASSOCIATES, LTD.
 ENGINEERS, PLANNERS, SURVEYORS
 CANTON - ORLANDO - PITTSBURGH - AKRON

