


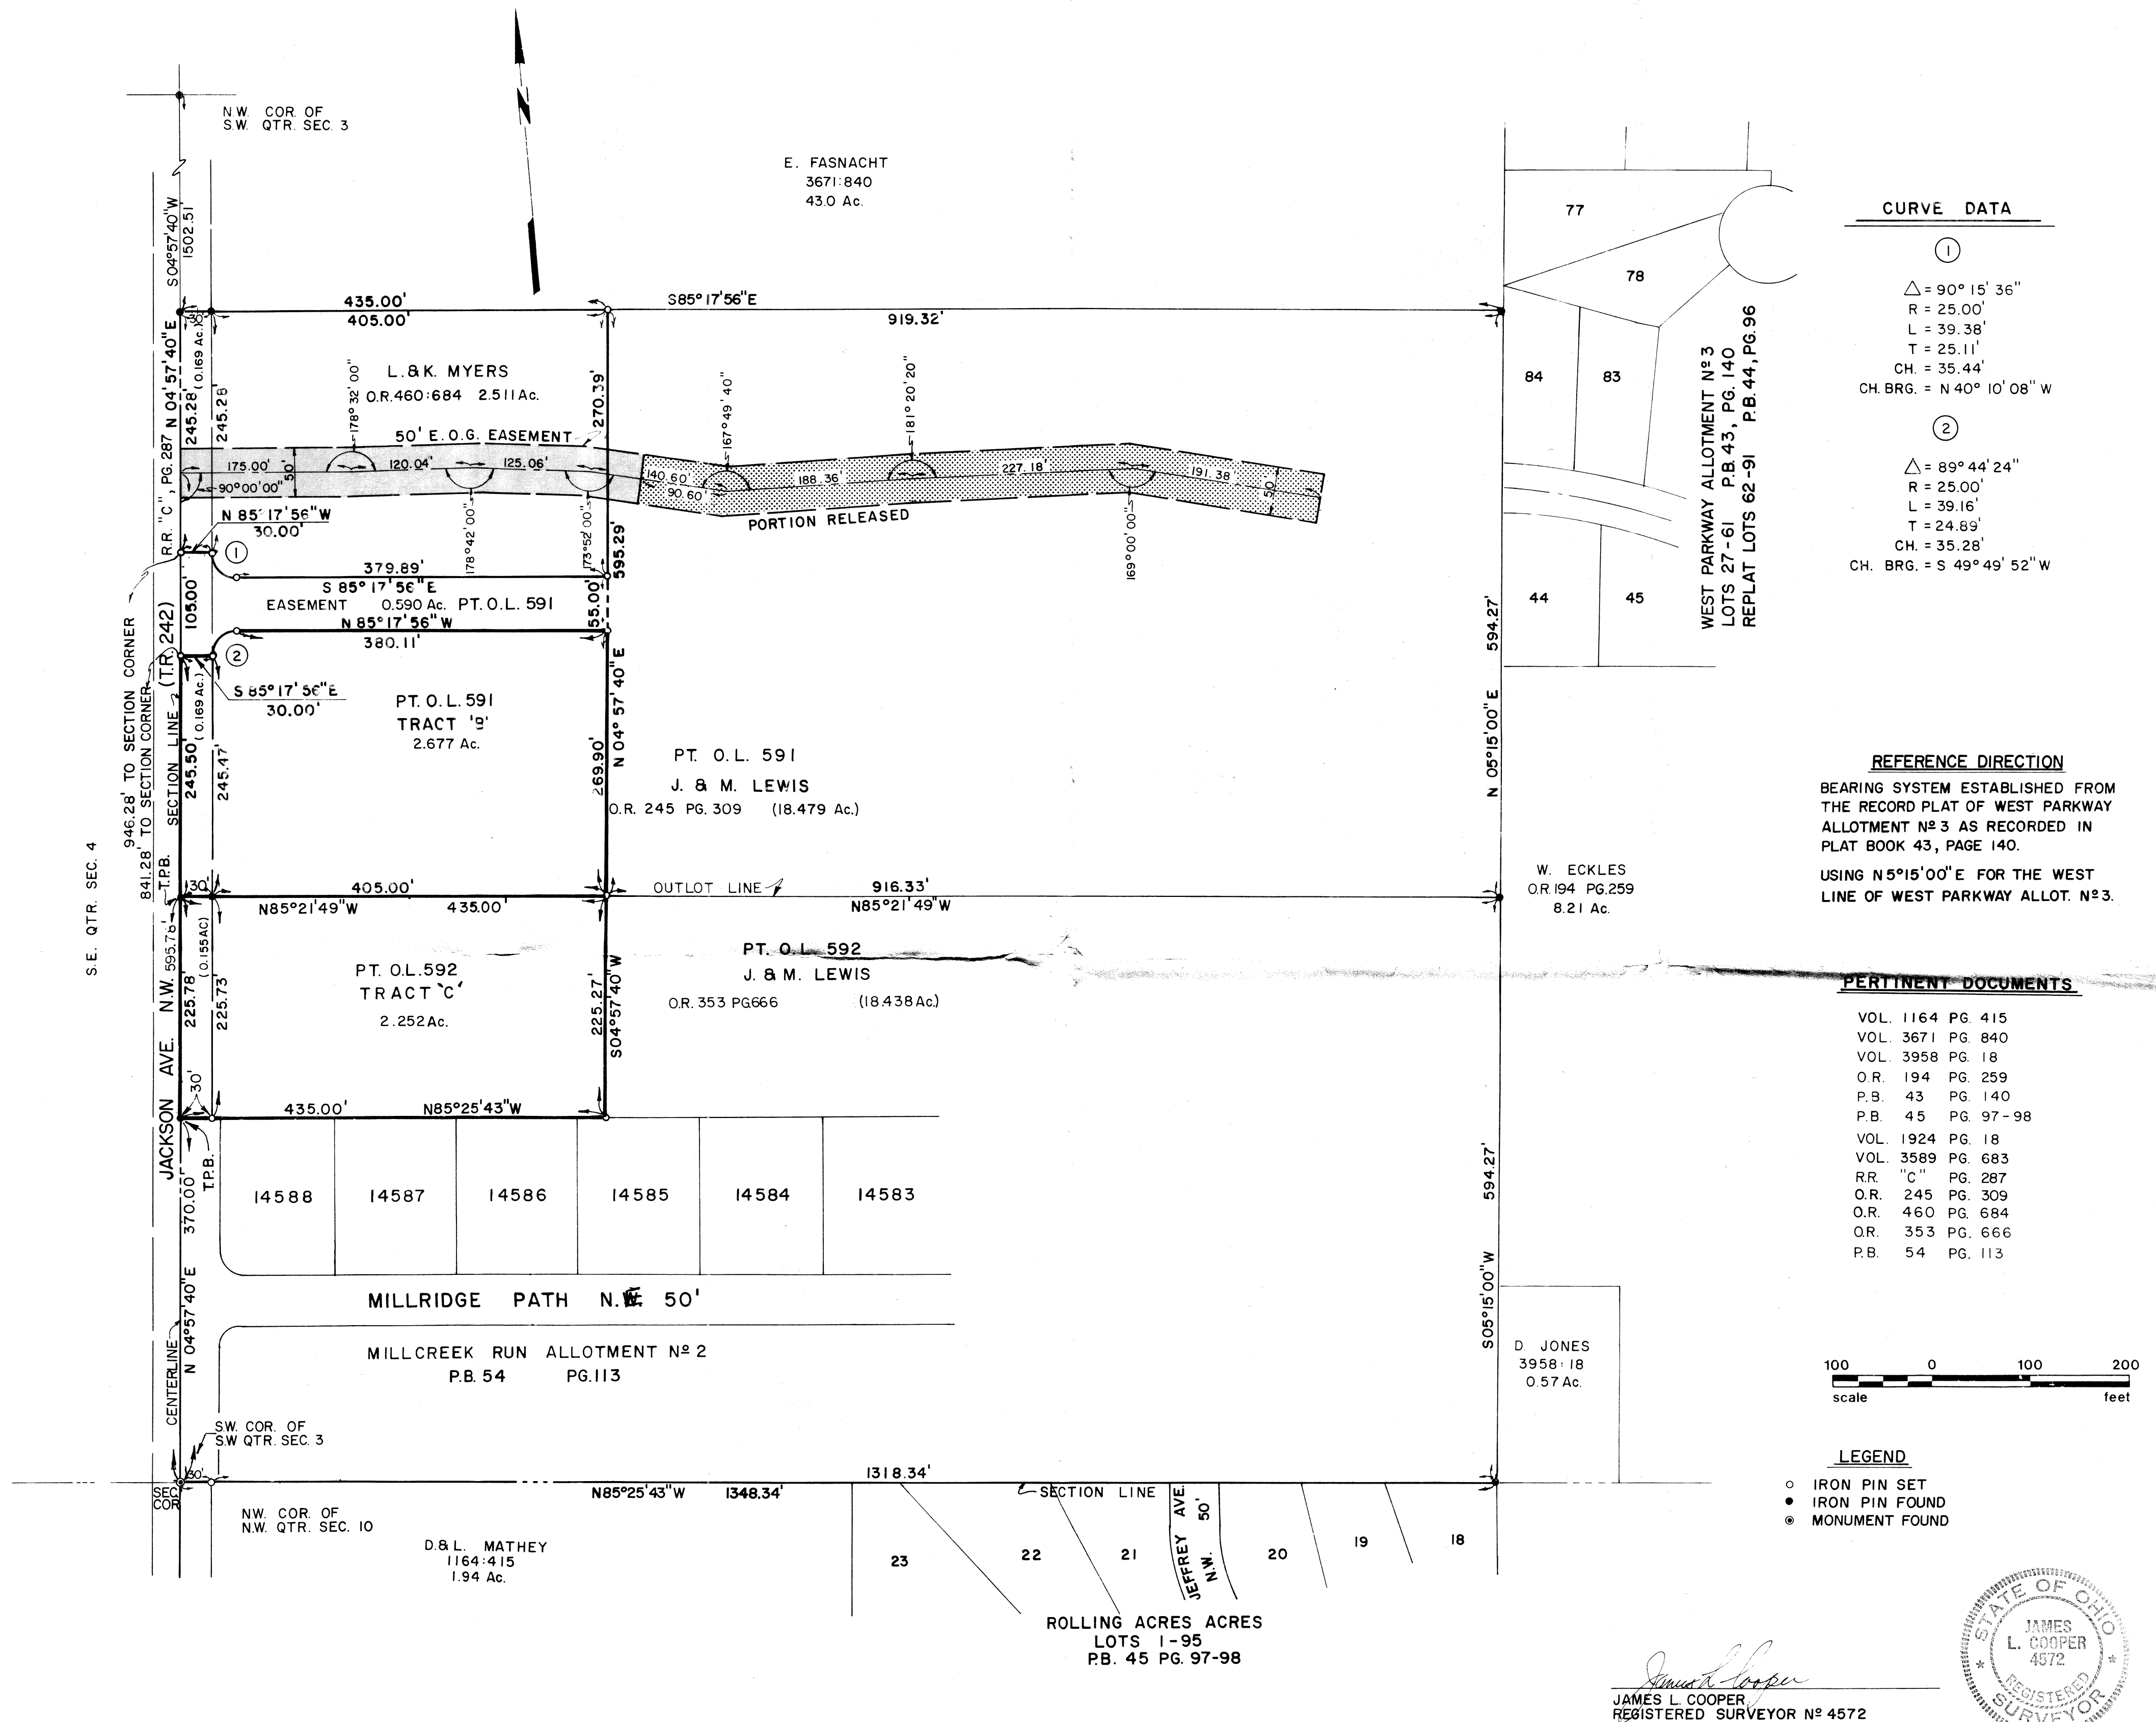

SCALE: HOR. 1"=100' VERT. _____
DATE: NOVEMBER 1987
FIELD BOOK NO. 304/6
SHEET _____
OF _____

PLAT OF SURVEY
 PART OF OUTLOTS 591 AND 592 IN THE CITY OF MASSILLON, AS
 SITUATED IN THE SOUTHWEST QUARTER OF SECTION 3, TWP-10
 (PERRY TOWNSHIP), RANGE-9 IN STARK COUNTY, OHIO
 FOR: DR. JACK LEWIS



COOPER AND ASSOCIATES
 CONSULTING ENGINEERS AND SURVEYORS

1359 MARKET
 AVENUE, NORTH
 CANTON, OHIO
 44714

PHONE (216) 452-5731

JAMES L. COOPER
 J. EDWARD JUENEMANN JR.
 ROBERT A. MILLER
 WILLIAM J. MEOLA

DESCRIPTION	DATE	BY
REVISIONS		
DWN BY: R.R.D. CHK'D BY: R.R.D.		