
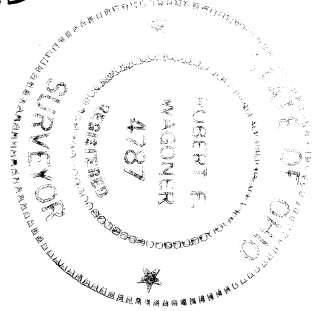


2421

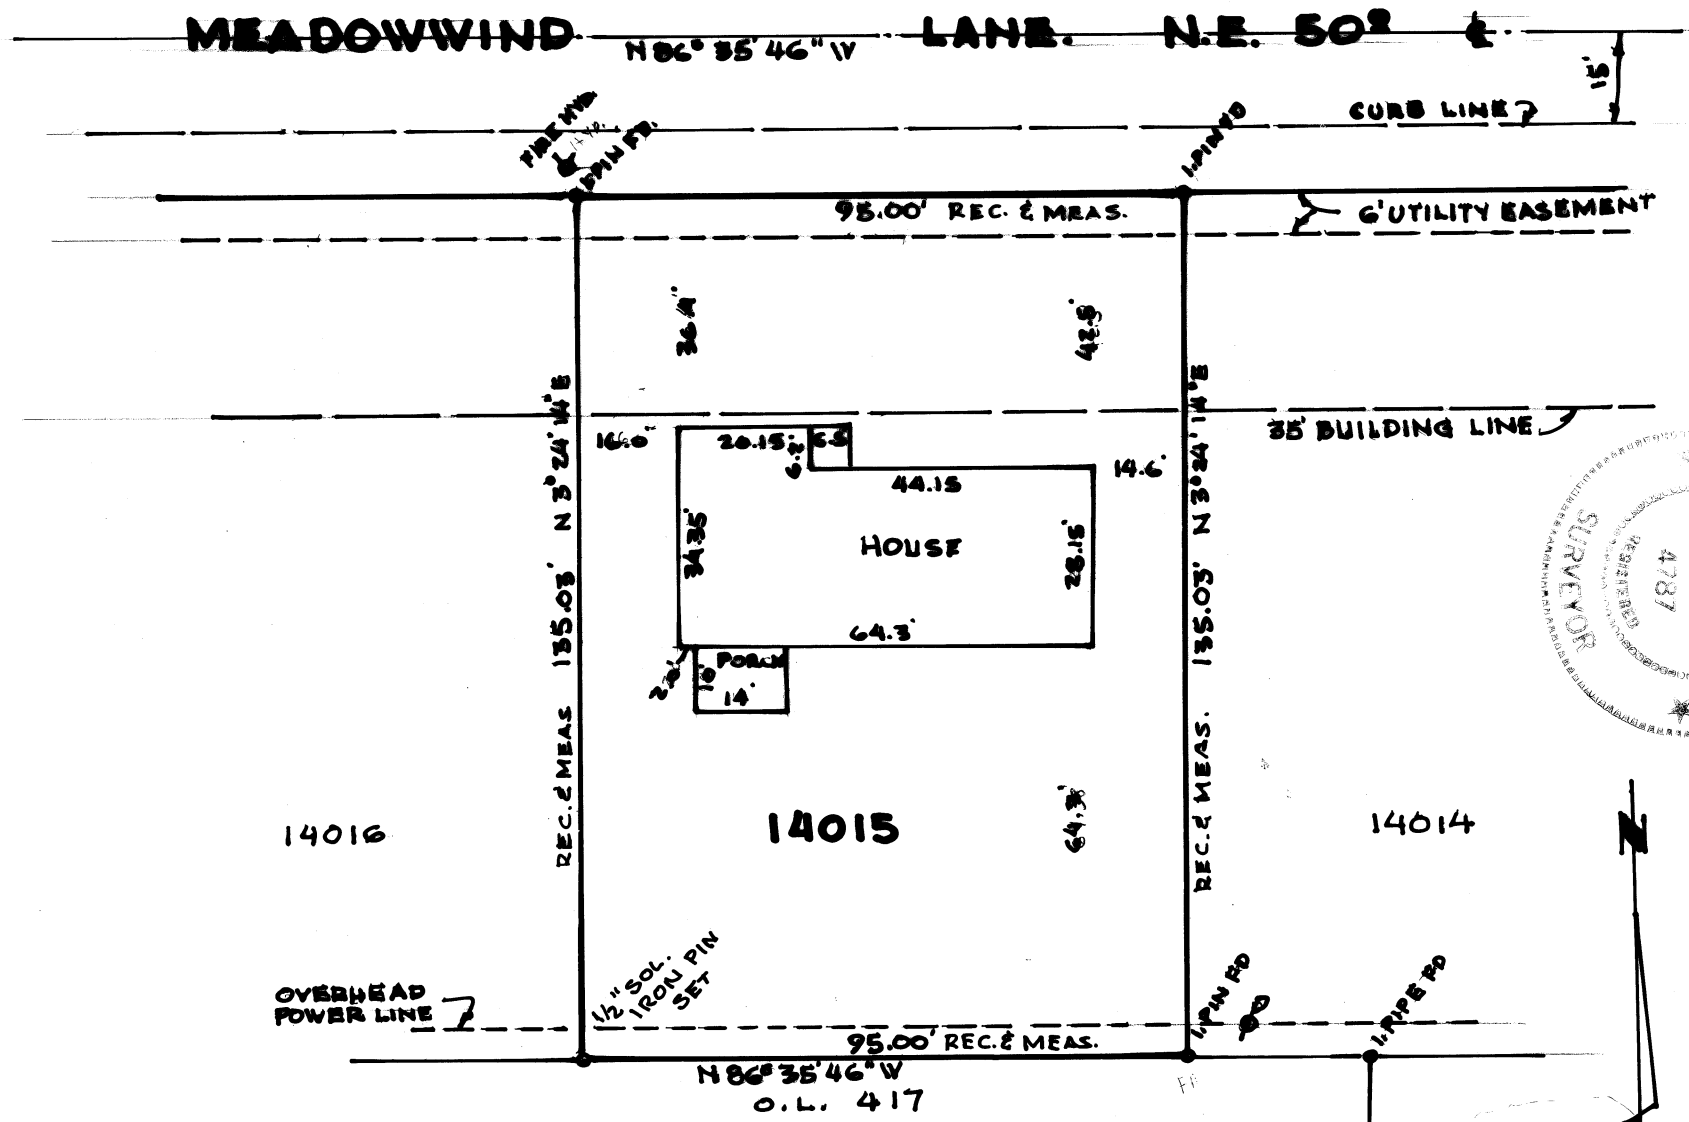

CERTIFICATION

I HEREBY CERTIFY I HAVE INSPECTED LOT 14015 AND FIND NO ENCROACHMENTS ON THIS LOT. EXCEPT THE OVERHEAD POWER LINE AS NOTED ON THE ABOVE MAP.

Robert F. Wagoner
REG. SURVEYOR #4787

ADDED BUILDING LOCATION JULY 25, 1987.
R.F.W.

LOT 14015 MASSILLON, STARK CO., OHIO
SCALE 1"=30' MAY, 1987
BY ROBT F. WAGONER, REG. SUR. #4787
FOR THE FIRST FEDERAL SAVINGS AND LOAN
ASSOC. OF CANTON

2421

MEADOWWIND

N 86° 35' 46" W

LA 1 E.

N.E. 50°

E

TIRE HD
6' 6" WIDE

CURB LINE

5' 1"

95.00'

6' UTILITY EASEMENT

35'

135.03' N 3° 24' 14" E

135.03' S 60° 58' 1"

35' BUILDING LINE

1.82'

1.49'

1.51'

1.34'

1.01'

1.91'

1.41'

1.95'

14016

14015


14014

OVERHEAD
POWER LINE

95.00'

N 86° 35' 46" W

O.L. 417

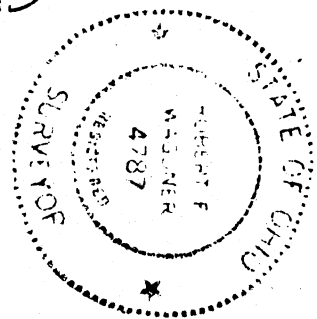

CERTIFICATION

I HEREBY CERTIFY I HAVE INSPECTED LOT 14015 AND
FIND NO ENCROACHMENTS ON THIS LOT EXCEPT THE OVER
HEAD POWER LINE AS NOTED ON THE ABOVE MAP.

Robert F. Wagoner
REG. SURVEYOR #4787

LOT 14015 MASSILLON, STARK CO., OHIO
SCALE 1"=30' MAY, 1987
BY ROBT F. WAGONER, REG. SUR #4787
FOR THE FIRST FEDERAL SAVINGS AND LOAN
ASSOC. OF CANTON