
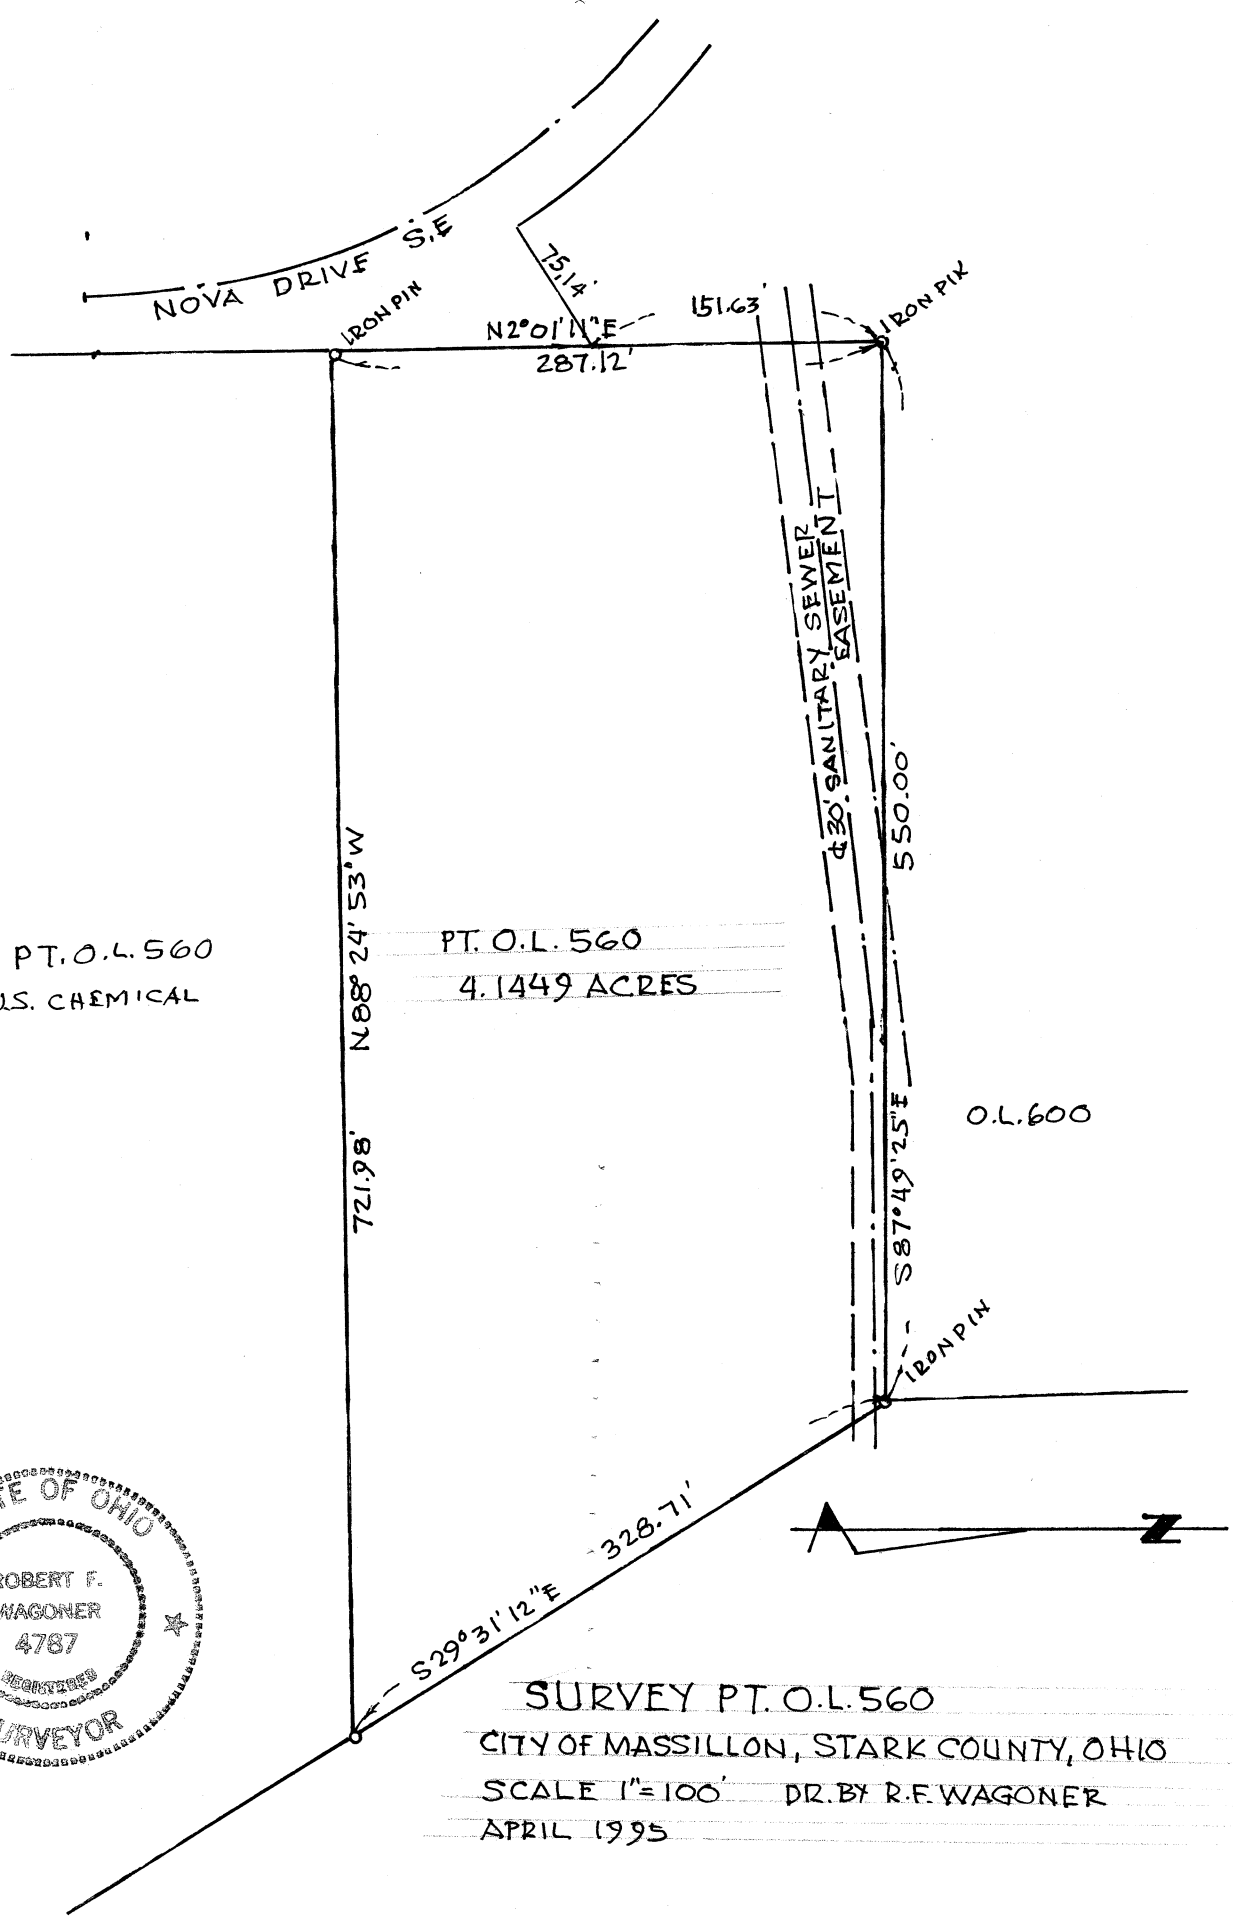


2424B

PT. O.L. 560  
U.S. CHEMICAL

PT. O.L. 560  
4.1449 ACRES

O.L. 600

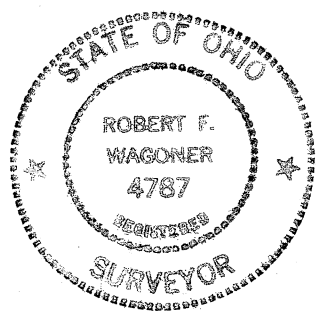

SURVEY PT. O.L. 560  
CITY OF MASSILLON, STARK COUNTY, OHIO  
SCALE 1"=100' DR. BY R.F. WAGONER  
APRIL 1995

2424B

PART O.L. 560

Known as and being Part of O.L. 560 in the City of Massillon, Stark County, and being more further described as follows:

The true place of beginning being the southeast corner of O.L. 600;

Thence S29°31'12"E, a distance of 328.71' to an iron pin;

Thence along the north line of U.S. Chemical, N88°24'53"W, a distance of 721.98' to an iron pin;

Thence N2°01'11"E, a distance of 287.12' to an iron pin;

Thence along the south line of O.L. 600, S87°49'25"E, a distance of 550.00' to the true place of beginning containing 4.1449 acres.

