
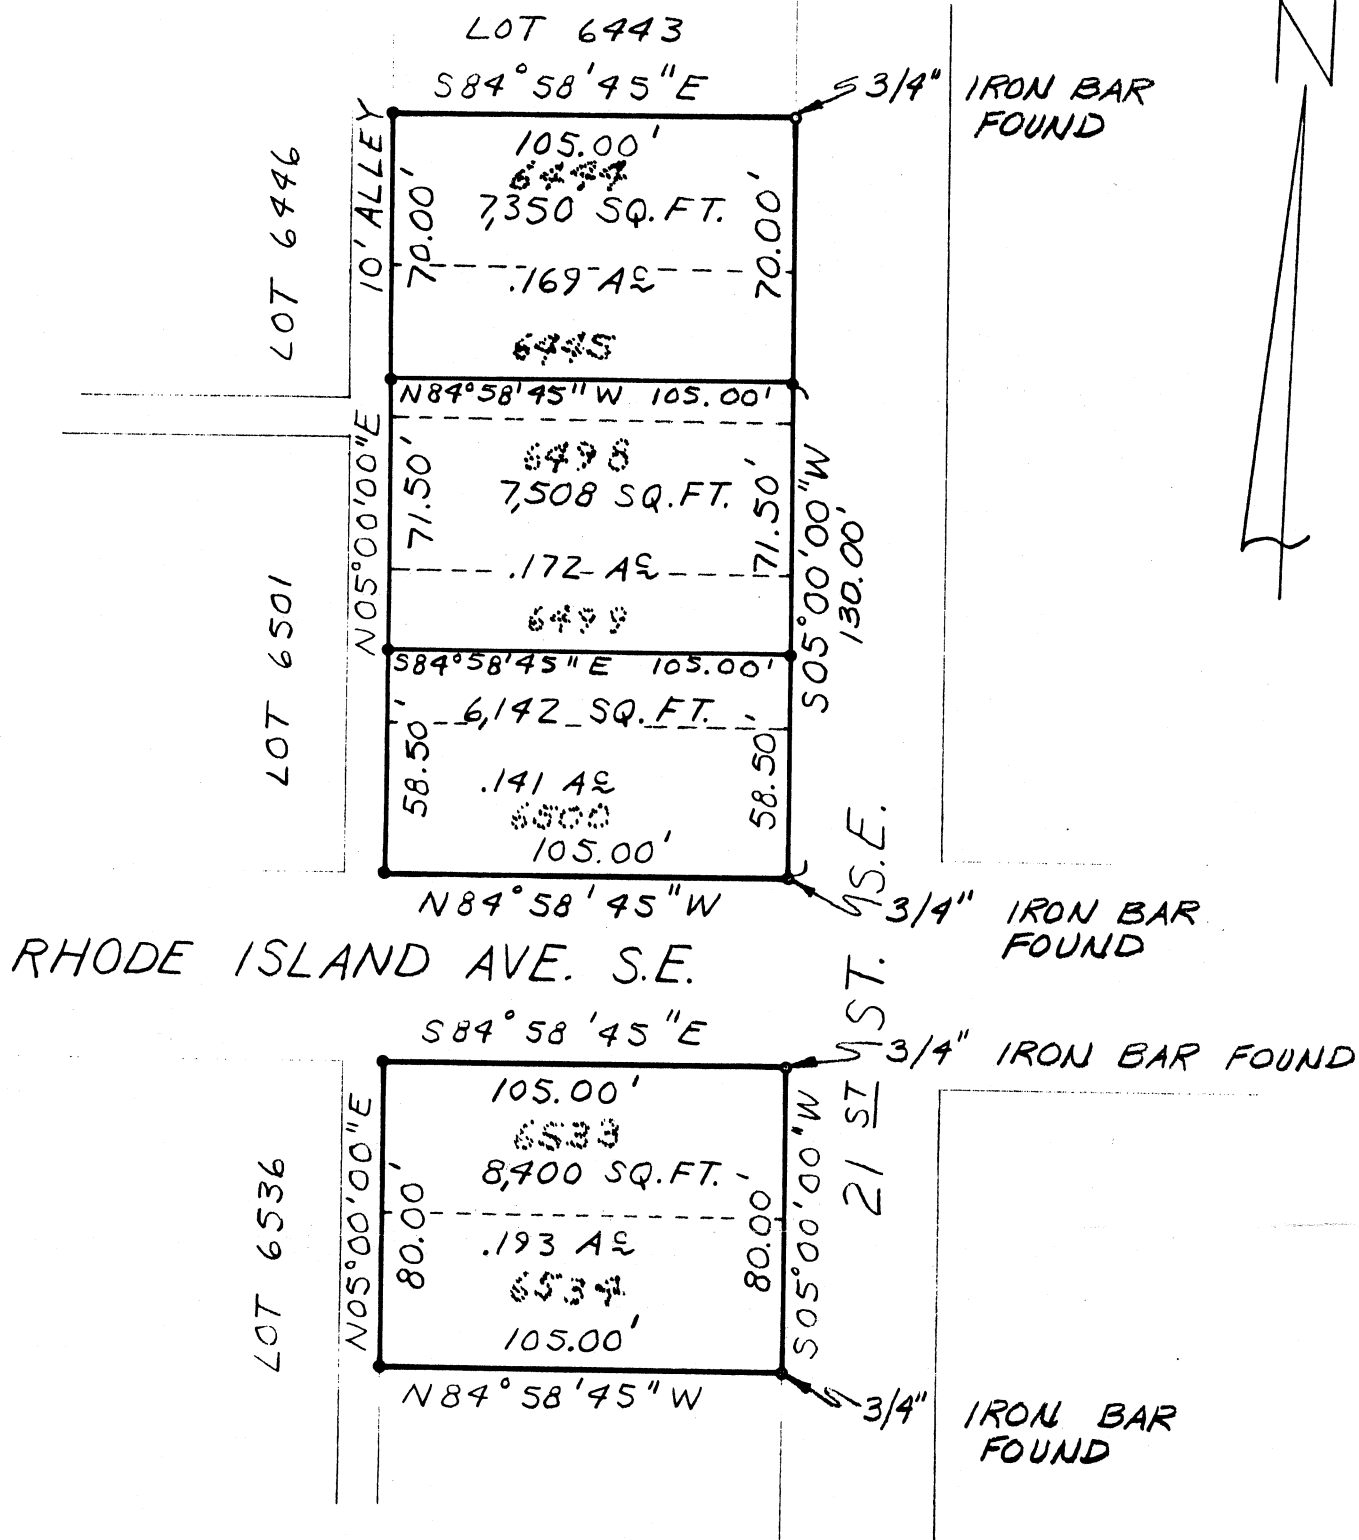


2427

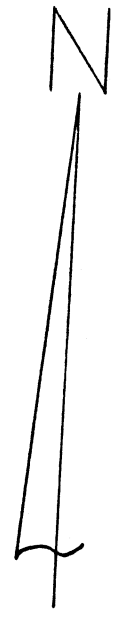

DATA USED:
TAX MAP - MASSILLON 36


BASIS OF BEARINGS ASSUMED

MAP OF SURVEY


I hereby certify that this is a correct survey made by me of A .169, .172, .141, AND .193
ACRE TRACTS SITUATED IN THE CITY OF MASSILLON, COUNTY
OF STARK, AND STATE OF OHIO & BEING LOT # 6444, 6445
6498, 6499, 6500, 6533 & 6534.

This certification made by me this 18 day of APRIL 19 88

SCALE: 1 INCH = 50 FEET

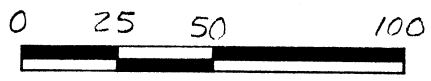

• DENOTES 1/2" REBAR
W/CAP SET UNLESS
OTHERWISE NOTED

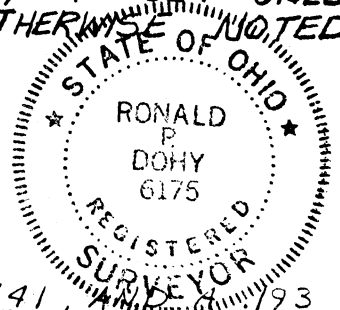

Ronald P. Dohy R.S.
RONALD P. DOHY R.S. #6175

HAMMONTREE & ASSOCIATES, LTD.
ENGINEERS, PLANNERS, SURVEYORS
CANTON - ORLANDO - PITTSBURGH - AKRON

3RD ST. S.E. 66'

TREMONT AVE. S.E.

CHURCH

PARSONAGE

OAK AVE. S.E. 66'

PLAT OF 1015
ST. TIMOTHY'S
EPISCOPAL CHURCH
MASSILLON, O.

BY H.M. PIPER - REGISTERED ENGINEER & SURVEYOR

SEPTEMBER, 1952

SCALE: 1 INCH = 10 FEET

