


N 33 P₀

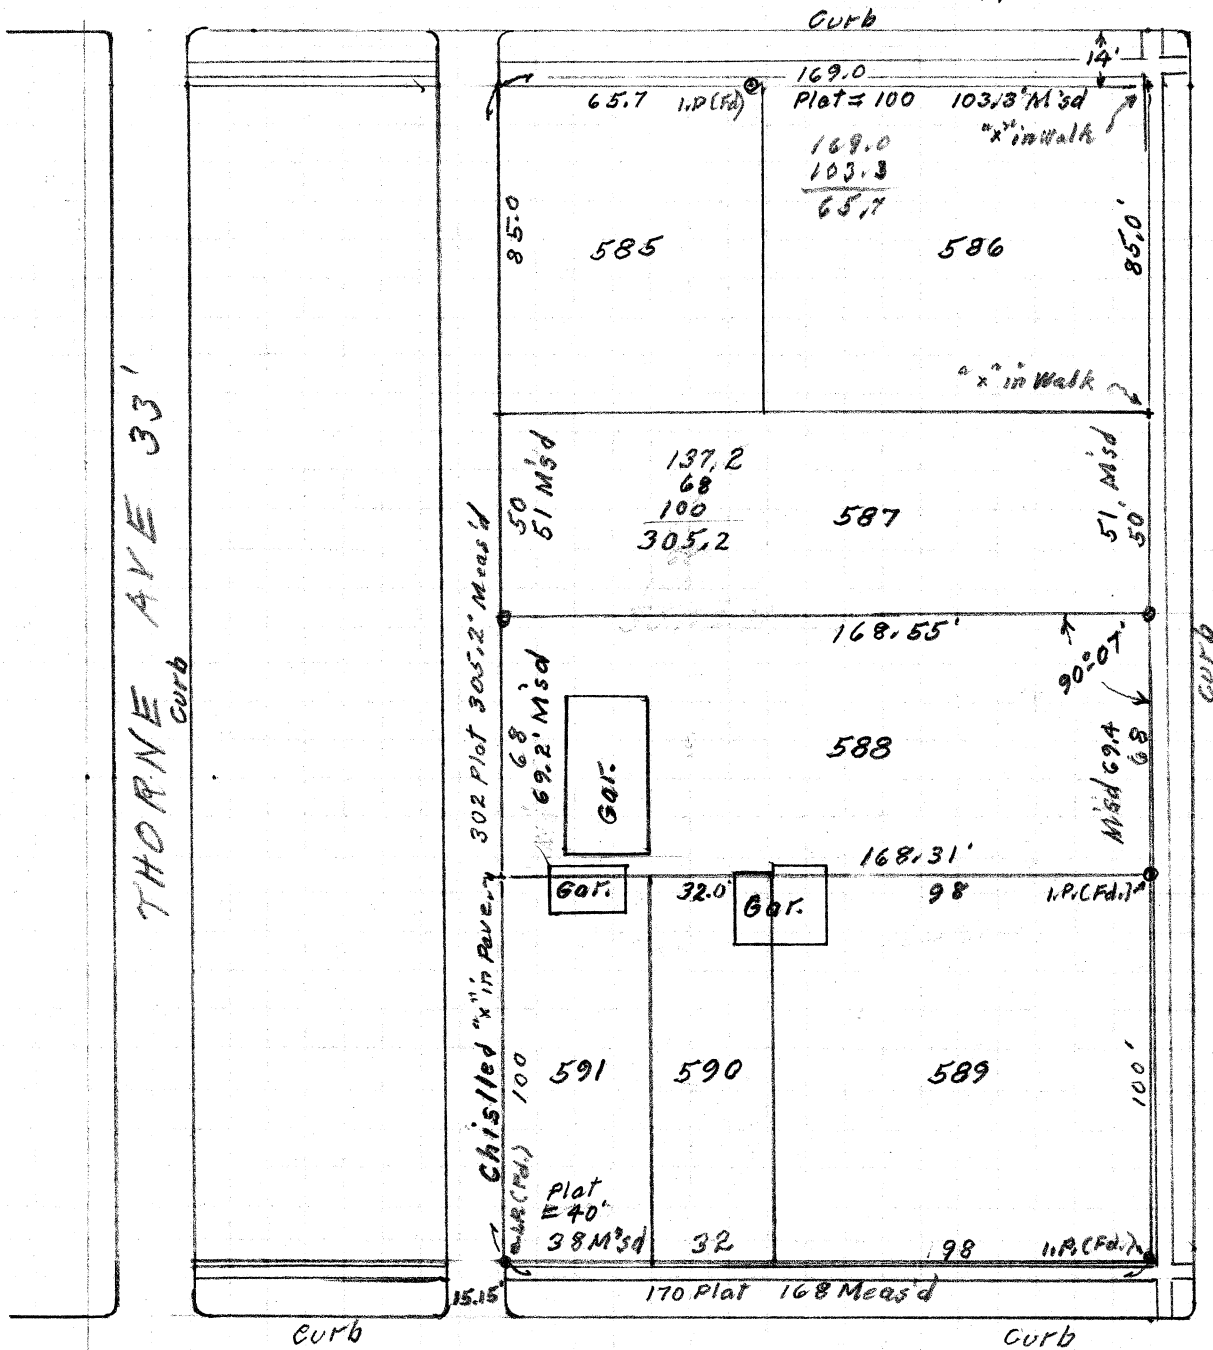

Meas'd

85
120.4
<u>100</u>
305.4

85

50

68

100

303 plot

North

Ave.

3rd St.


$$\begin{array}{r} 169 \\ \underline{168} \\ 1.0 \end{array} \quad \begin{array}{r} 100 \\ \underline{305.2} \\ 1.0 \end{array} \quad \begin{array}{l} 0.31 + 168 = 168.31 \\ 1.0 \end{array}$$

$$\begin{array}{r} 169.2 \\ \underline{305.2} \\ 1.0 \end{array} \quad \begin{array}{l} 0.55 \\ 1.0 \end{array} + 168 = 168.55$$

98.
32
38

168 Meas'd

Survey sketch
1" = 50'
1-22-74
M. J. Oster

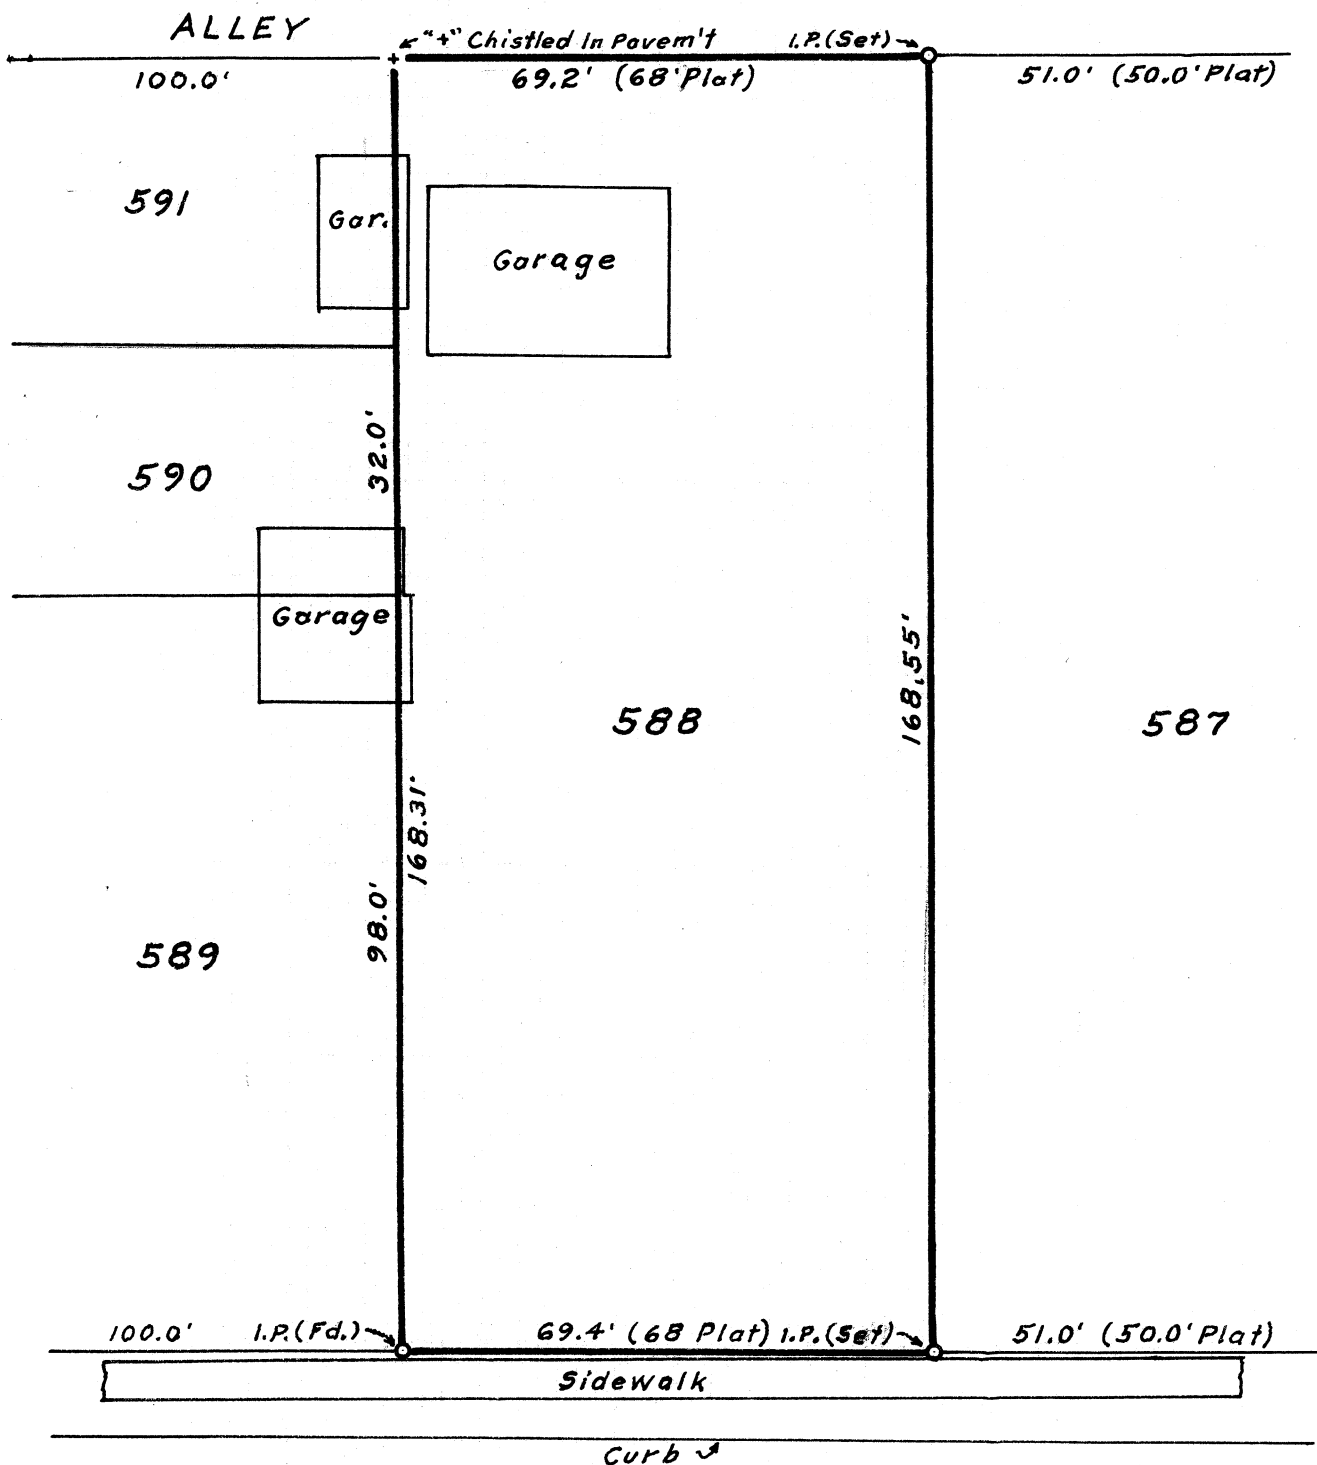

NORTH AVENUE N.E. 66'

PROPERTY MAP
SHOWING LOT 588 OWNED BY
L.A. & M.M. DORR
IN CITY OF MASSILLON OHIO.

Scale: - 1" = 25 Feet.

Dr. By: M. J. Allen Jan. 22, 1974.

2434