


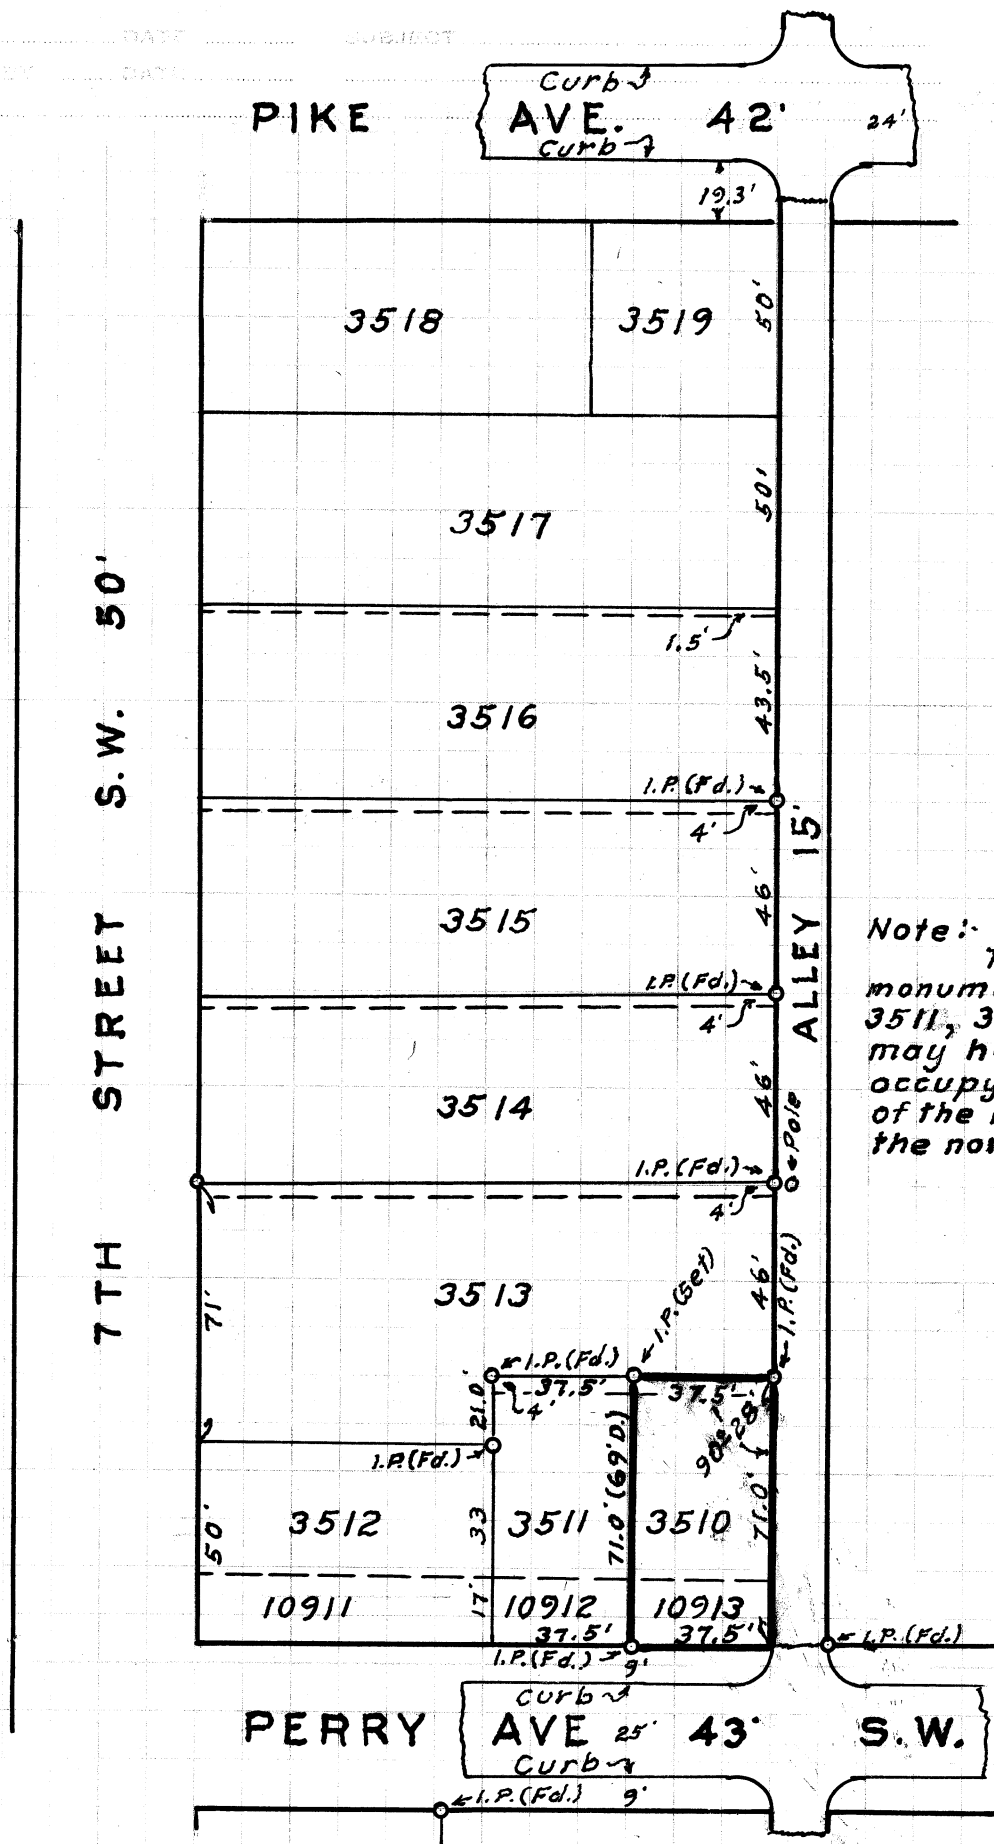

Note:- The location of monuments of lots 3510, 3511, 3513, 3514 & 3515 may have been shifted occupying about 4 feet of the lots adjacent to the north.

L747

SURVEY DRAWING OF LOTS 3510 & 10913
 IN THE CITY OF MASSILLON, STARK COUNTY, OHIO
 OWNED BY ANDRES RODRIGUES
 Scale: 1 inch = 50 Feet
 Dr. By: *M. J. Allen* July 3, 1978.



PIKE

NUT

RD.


PERY

6TH

AVE.

3249
3268
3269
3270
3271
3287
3288
3289
3290
3291
3308
3309
3310
3311
3328
3329
3330
3331
3332
3333
3351
3352
3353
3354
3481
3482
3483
3484
3502
3503
3504
3505
3513
3514
Surveyed 8.14.30
G. C. Wallace
E. J. Mosack

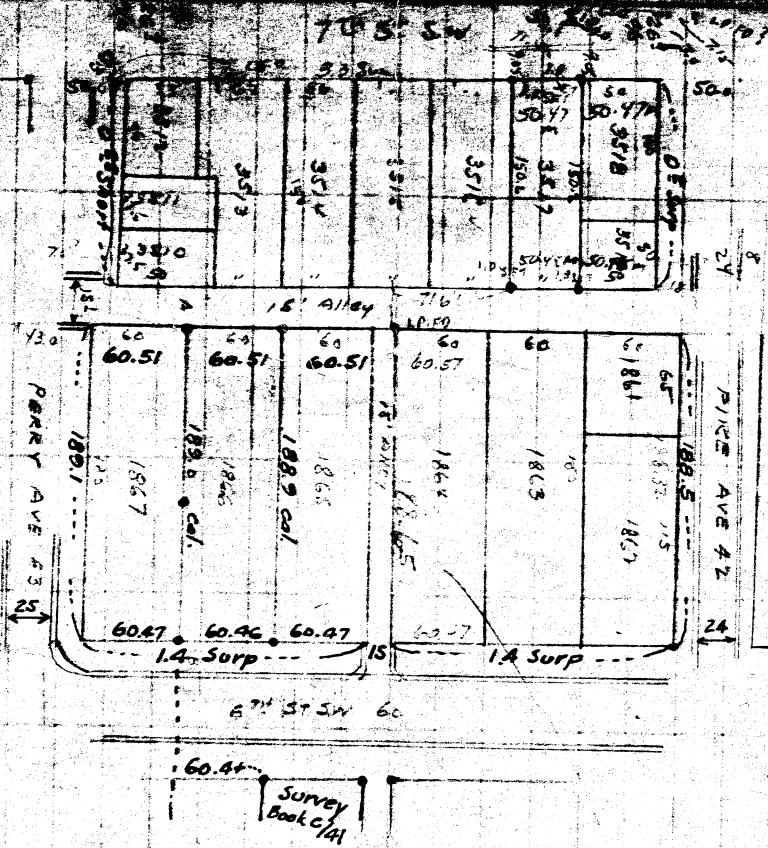


Surveyed 7.3.30
G. S. W. 1902
G. E. B. 1902

