


R

2453

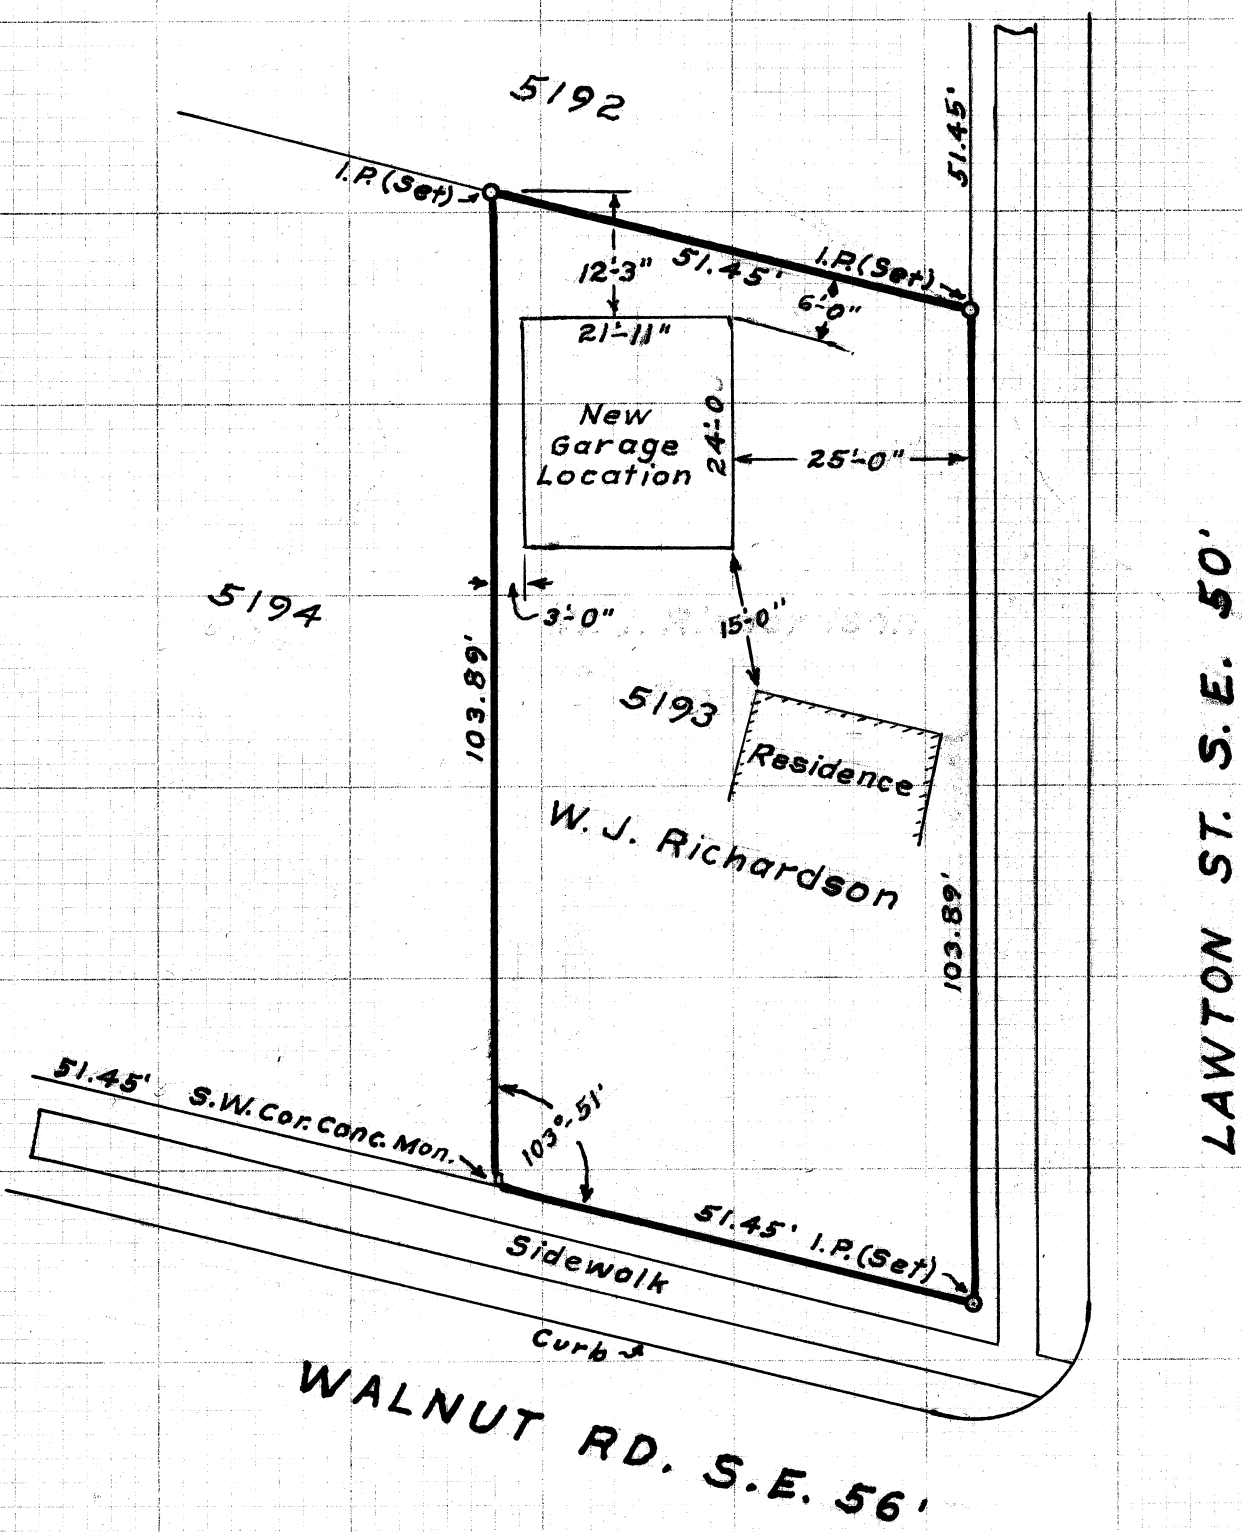

W. J. RICHARDSON PROPERTY SURVEY MAP
SHOWING LOCATION OF PROPOSED GARAGE
ON LOT 5193 IN CITY OF MASSILLON, OHIO.


Scale: 1 inch = 20 Feet
Dr. By: M. J. Ater March 14, 1975.

$$\sin 13^{\circ}51' \times 51.45 = 12.3'$$

$$\begin{array}{r} \cos 13^{\circ}51' \times 51.45 = 49.95 \\ \begin{array}{r} 49.95 \\ - 3 \\ \hline 46.95 \\ - 25.00 \\ \hline 21.95 \end{array} \end{array}$$

$$\begin{array}{r} 49.95 \\ 24.92 \\ \hline 25.03 \end{array}$$

$$\sin 13^{\circ}51' \times 25.03 = 5.99 \text{ say } 6'$$

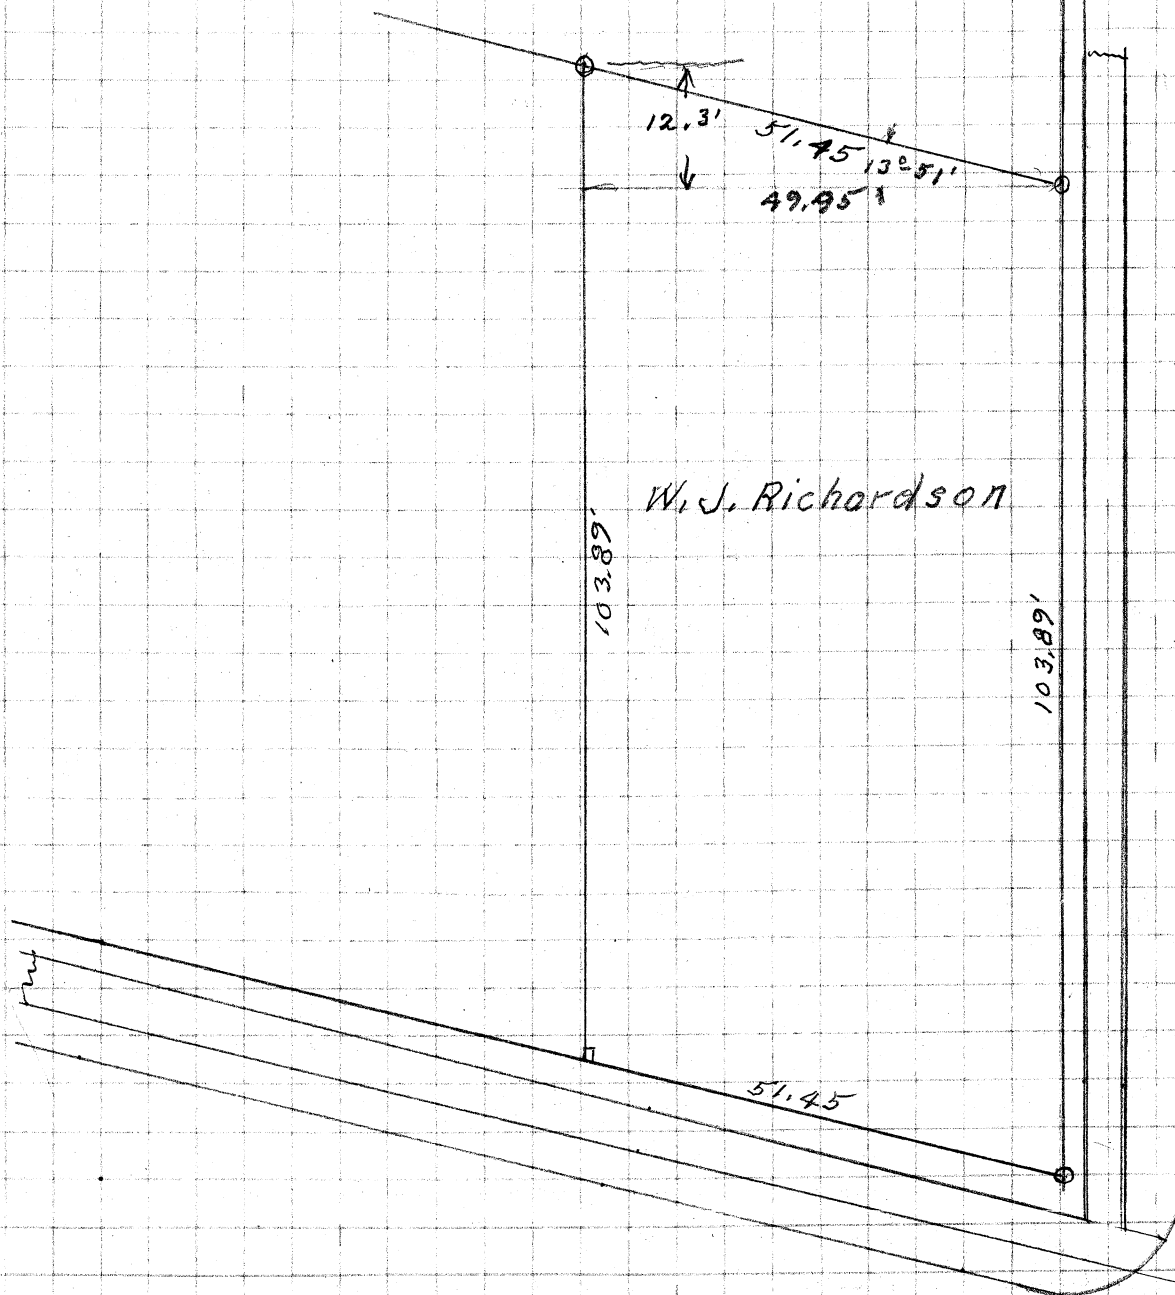

W. J. RICHARDSON
PROPERTY SURVEY MAP A
AND PROPOSED LOCATION OF
NEW GARAGE ON LOT 5193 IN
CITY OF MASSILLON, OHIO.

Scale 1 inch = 20 Feet
Dri. By: M. D. Ater March 14, 1975