



5

LINCOLN WAY N.W.

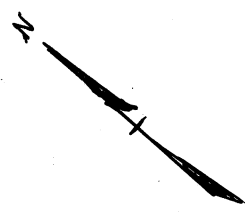

2469

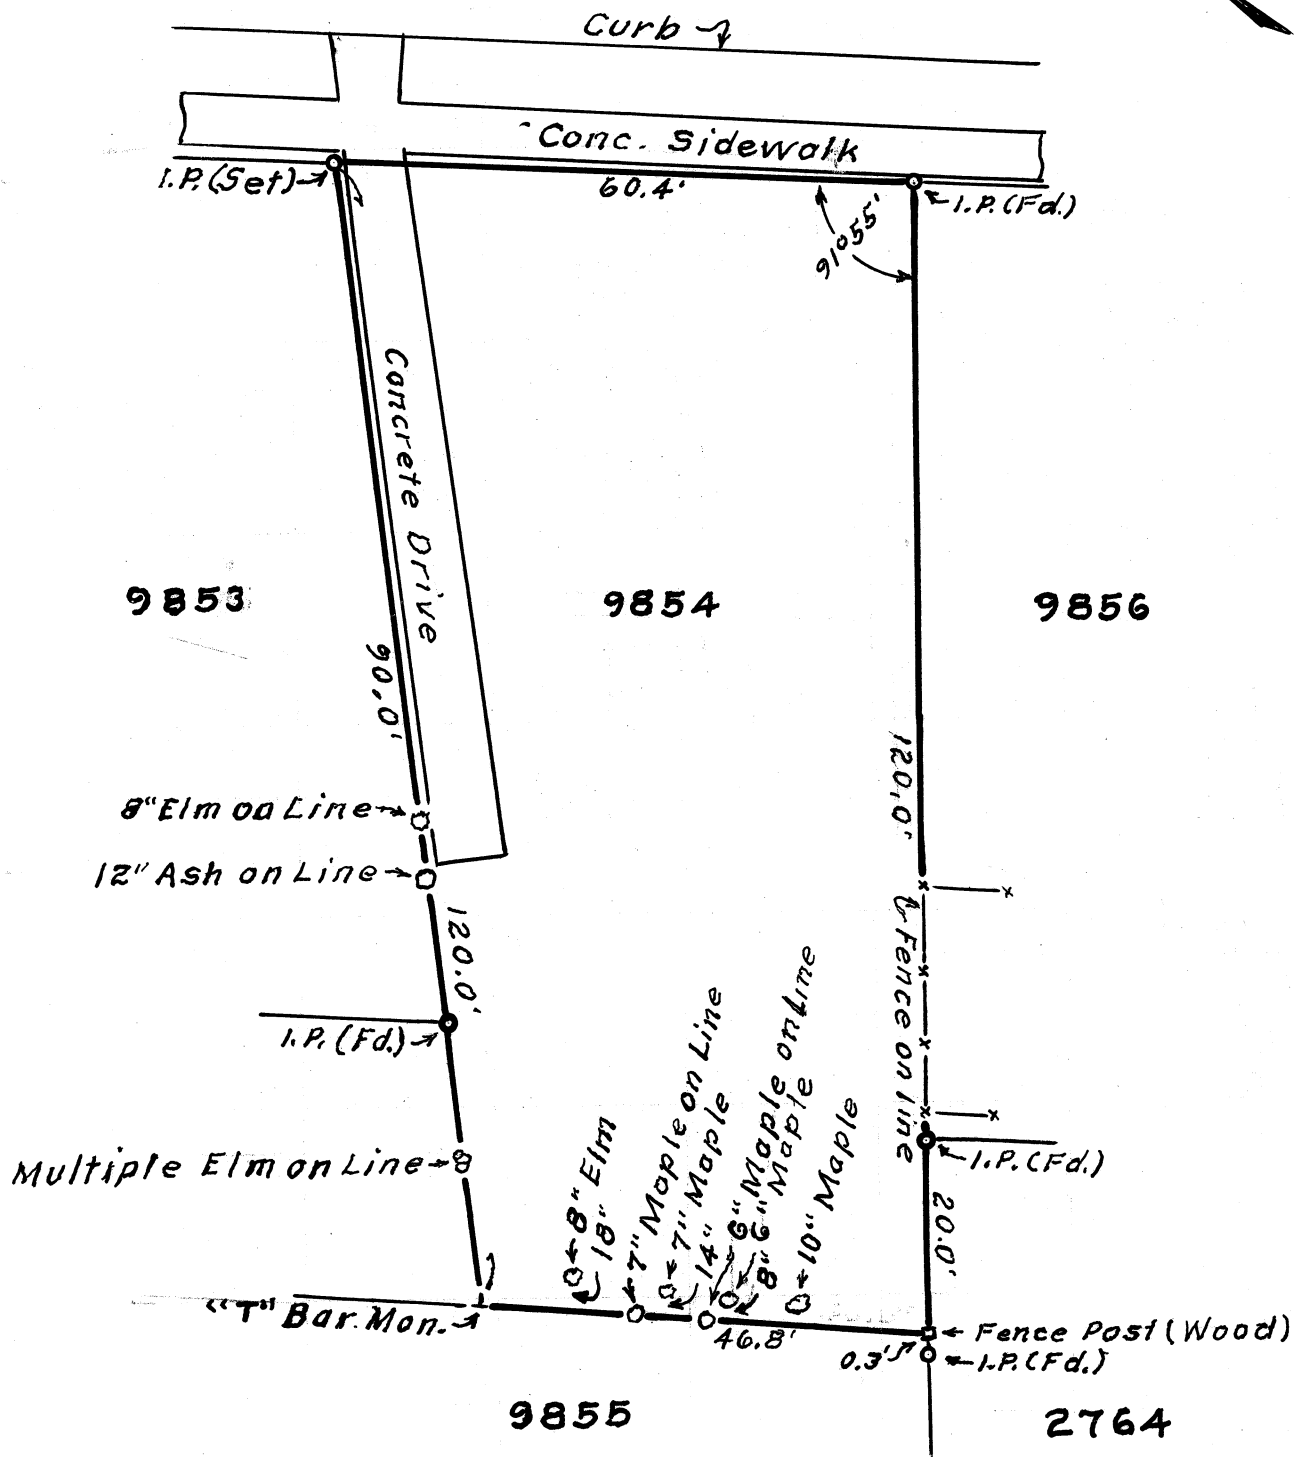


SURVEY PLAT OF LOT 9854 IN
CITY OF MASSILLON, OHIO
OWNED BY GLEN SNYDER

Scale: 1 inch = 20 Feet.
Dr By: M. J. ater Oct. 30, 1975.

320-18

228° 23'

91-55'

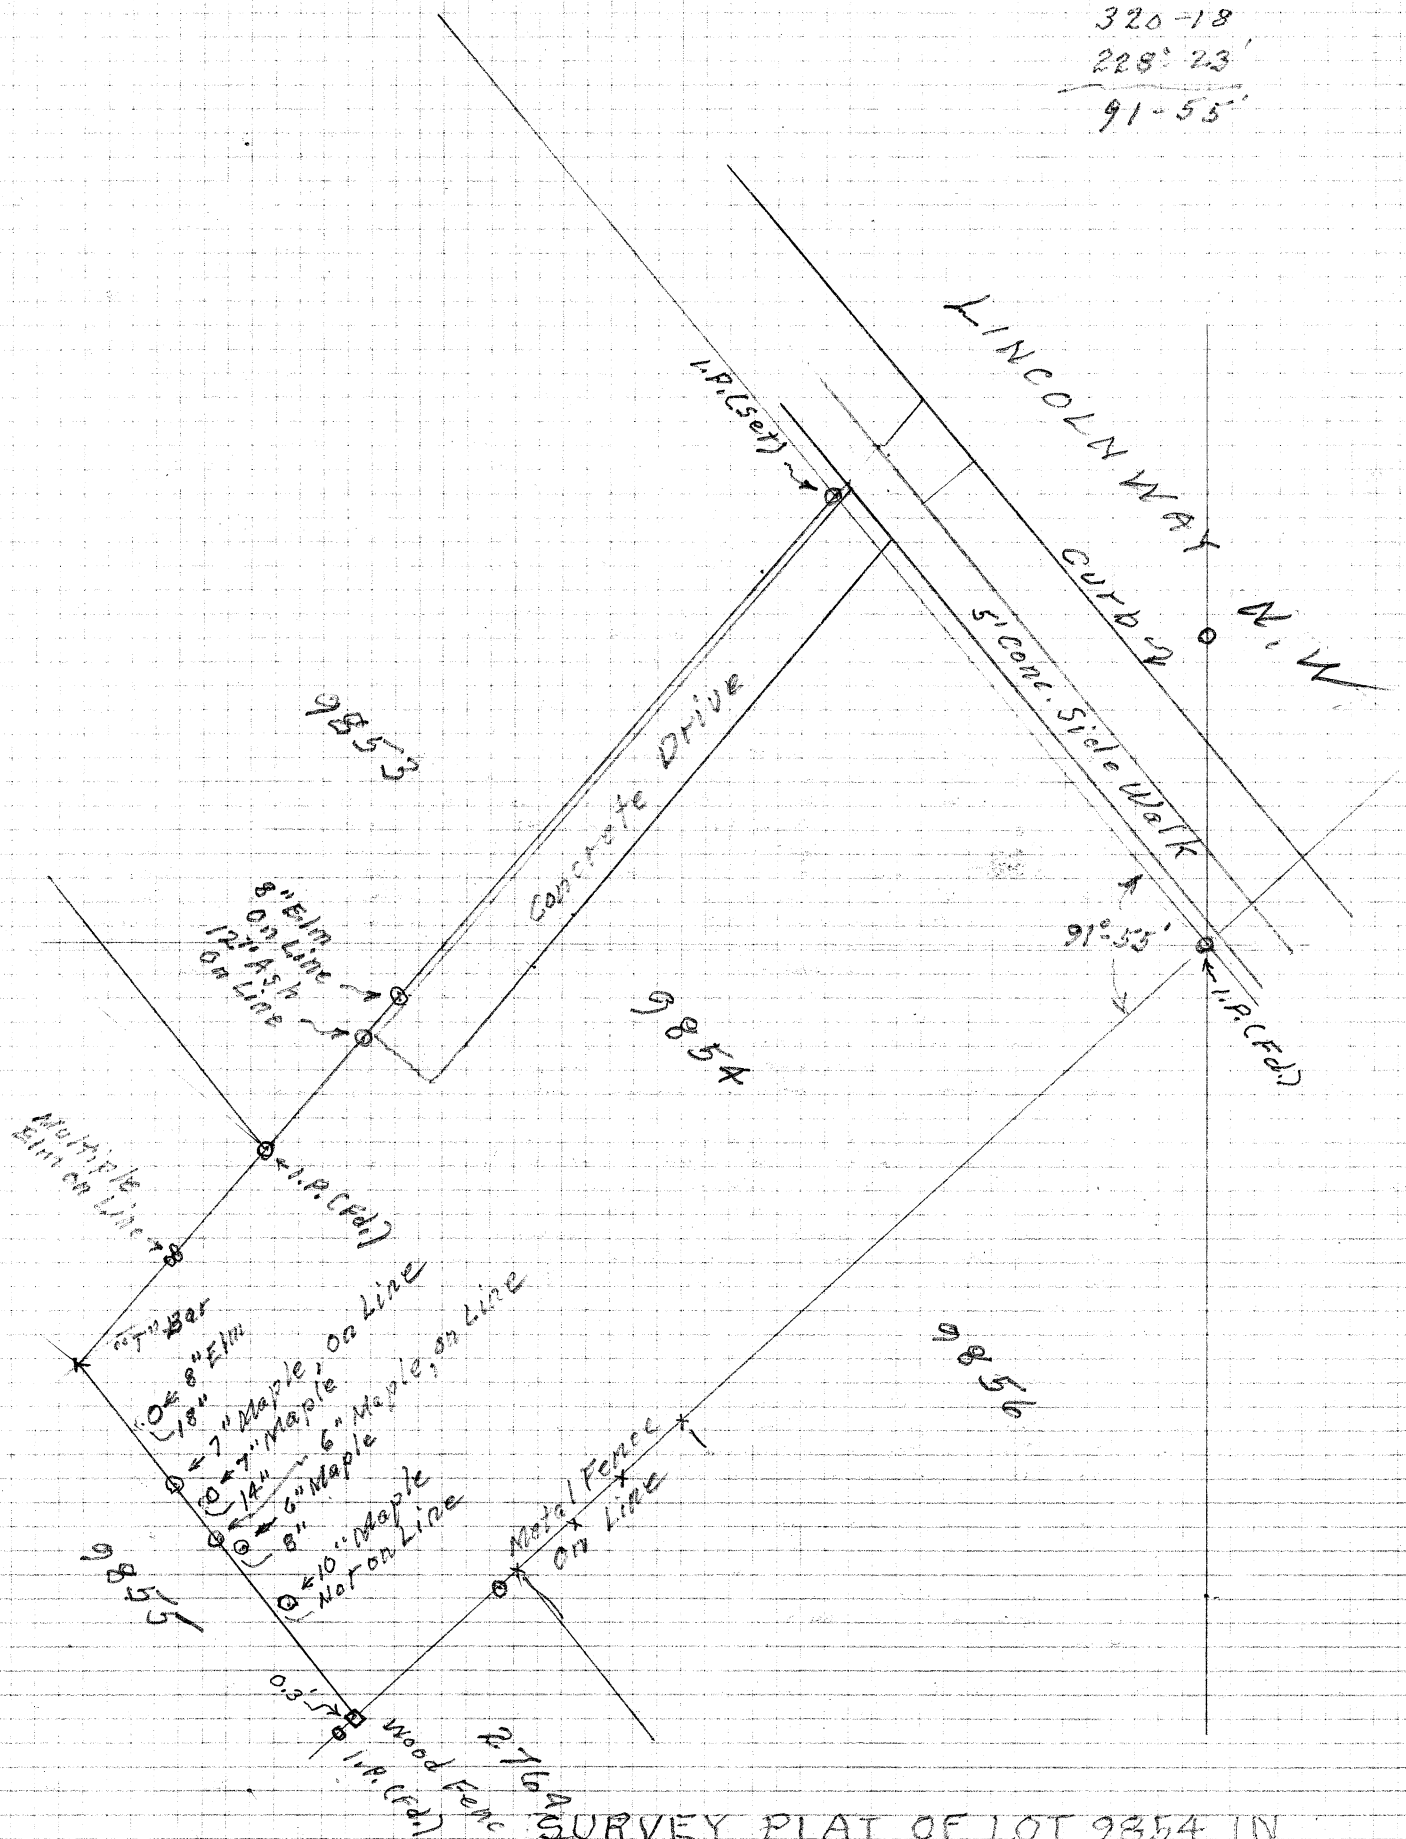

SURVEY PLAT OF LOT 9354 IN
CITY OF MASSILLON, OHIO
OWNED BY GLEN SNYDER

[illegible]

Hand-drawn surveying diagram on grid paper showing a proposed driveway layout. The diagram includes various measurements and annotations:

- Proposed Driveway:** A line segment labeled "Proposed Driveway" with a width of "0.62".
- Mark on Walk 0.17:** A point on the left side of the driveway.
- Mark on Gravel Drive for entry of way:** A point on the right side of the driveway.
- Cross at right in pavement detail:** A note at the bottom left corner.
- Center line Henry St:** A line at the bottom of the diagram.
- split Curbs at 10' and 20' Mark:** A note at the bottom right corner.
- Mark on Gravel Drive for entry of way:** A note at the top right corner.
- Measurements:** Various distances are marked, including 25.5, 18.5, 56.7, 15.0, 11.9, 65.1, 0.21, 0.33, 1.0, 50.09, 56.6, 69.4, 0.23, 0.40, 0.41, 0.42,0.99, 1.00.