


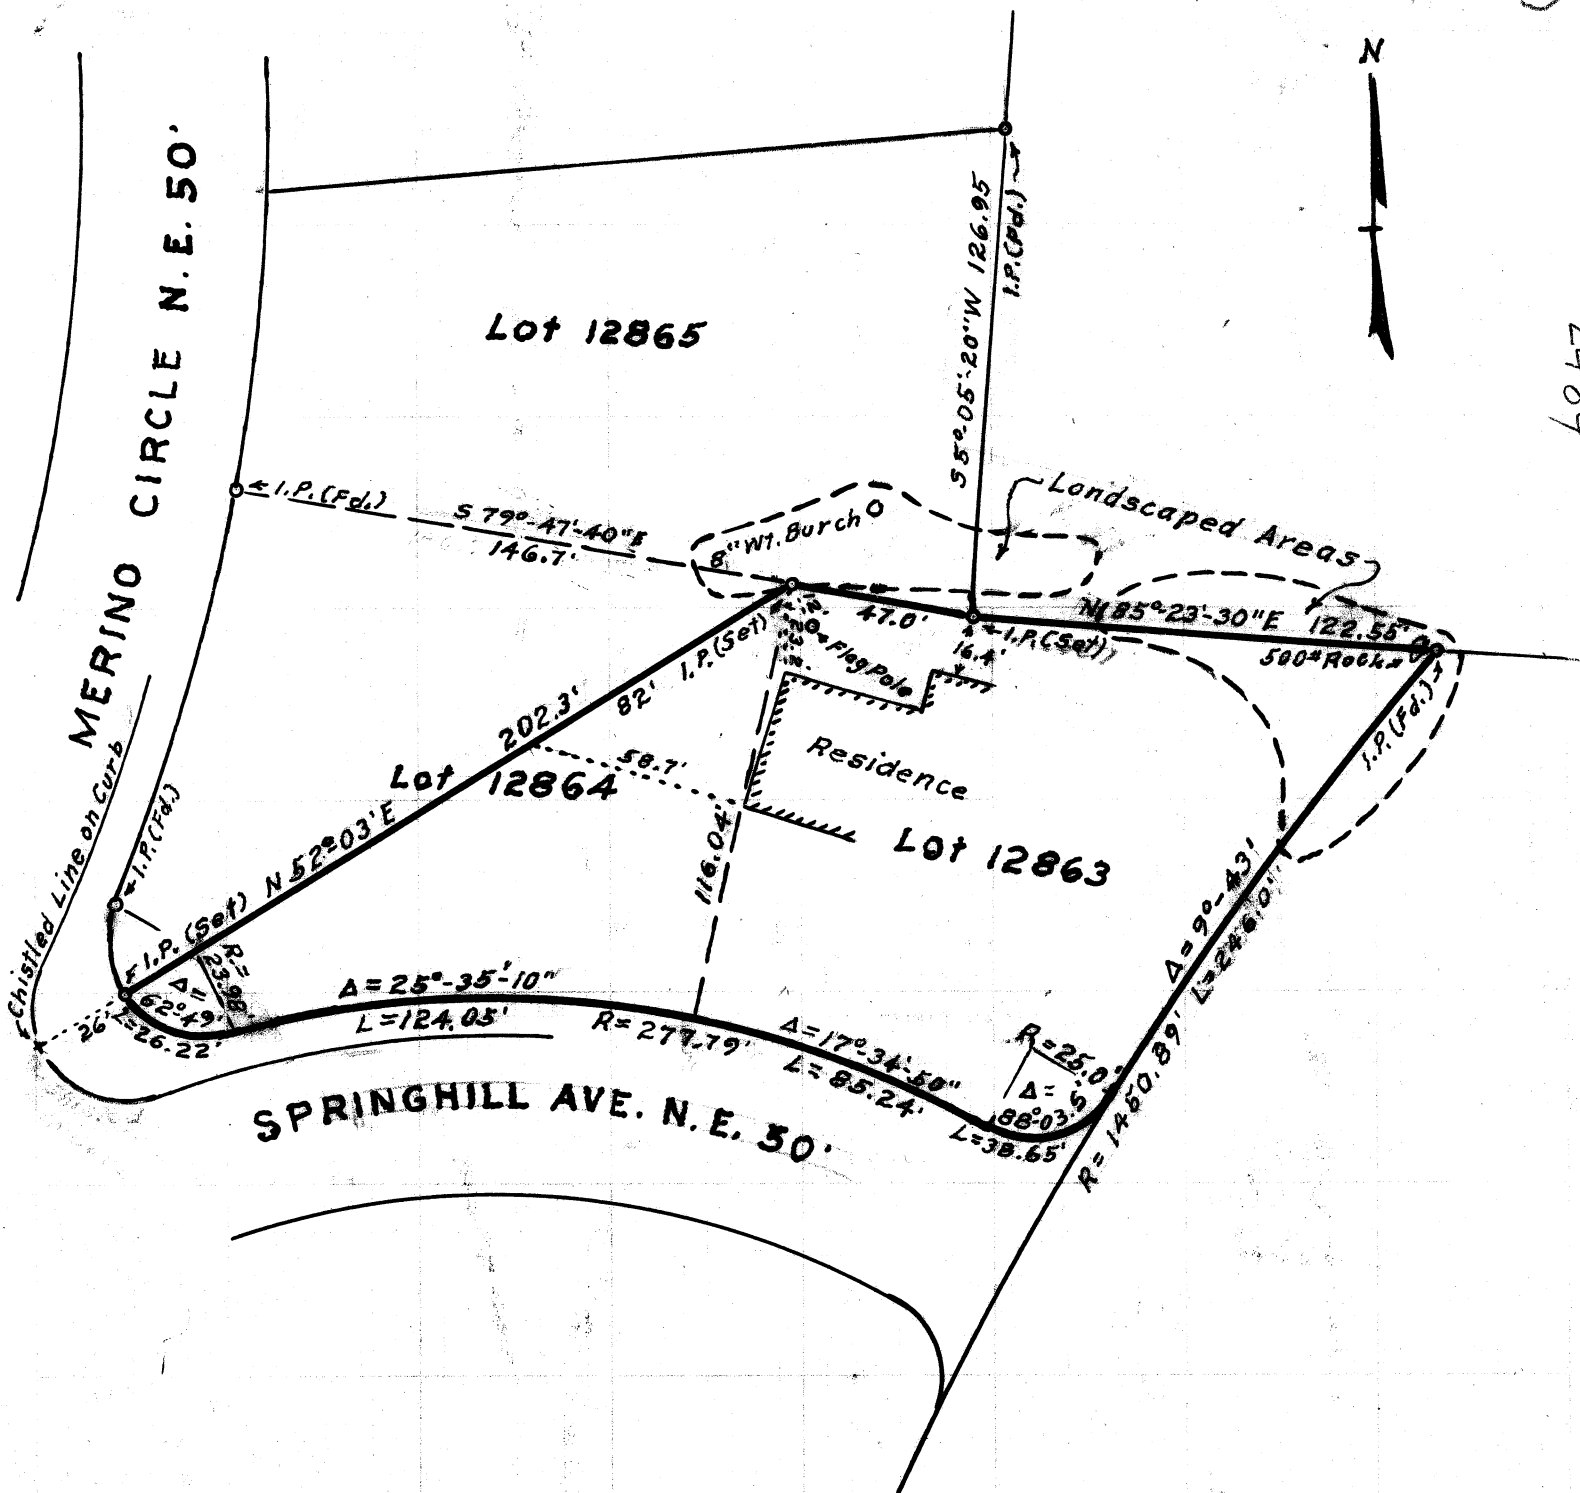

2484


MAP SHOWING THE HALF OF LOT 12864
AND LOT 12863 OWNED BY WILLIAM SHEW
IN ROTCH HILLS ALLOTMENT IN THE CITY
OF MASSILLON.

Scale: 1 inch = 50 Feet
Dr. By: *m. J. Ater* August 25, 1978.

Field Loc. of S.W. Cor. of Lot Split

N 10°-12'-20"E
 Δ 11°-47'-40"
 N 22°-00'-00"E

	N	S	E	W
N 49°-22'E	23.98	15.62	18.20	
N 68°-00'W	23.98	8.98		22.23
S 9°-18'E	24.93		29.60	4.03

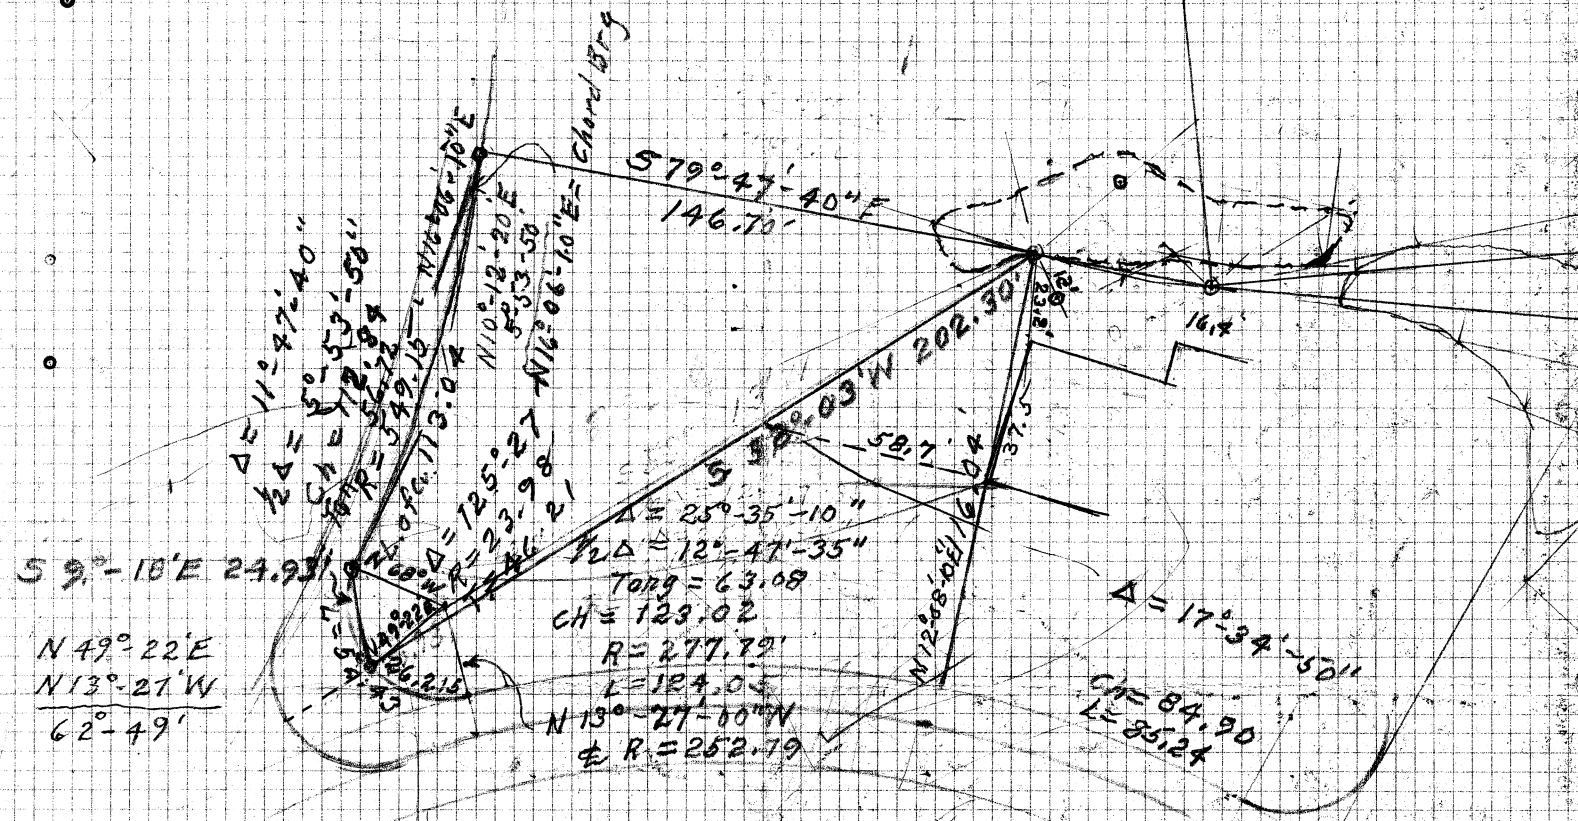

N 77°-51'-50"W
 Δ 25°-35'-10"
 103°-27'-00"W
 = 576°-33'W

Δ = 25°-35'-10"
 N 12°-08'-10"E
 N 13°-27'-00"W

N 22°-00'-00"E	102.93
N 10°-12'-20"E	56.72
S 79°-47'-40"E	146.70
S 12°-08'-10"W	116.04
N 77°-51'-50"W	63.08
S 76°-33' W	109.29

N	S	E	W
95.44		38.56	
55.82		10.05	
	25.99	144.38	
	113.44		29.40
13.26		61.67	
	25.42	106.29	


63.08	
46.21	
109.29	
N 49°-22'E	23.98
N 68°-00'W	23.98
N 22°-00'E	56.72
N 10°-12'-20"E	56.72
S 79°-47'-40"E	146.70
S 58°-03' N	202.30

164.52	164.85	192.99	192.36	180°-30'-38' = S 49°-22'W
			63	
N	S	E	W	
15.62		18.20		
8.98			22.23	
52.59		21.25		
55.82		10.05		
	25.99	144.38		
	107.02		171.65	

Map showing the half of Lot 12864 and Lot 12863
owned by William Shew in Potch Hills
Allotment in City of Massillon

Scale: 1 inch = 50 Feet

Dr. By M. J. Ater Aug. 25, 1978

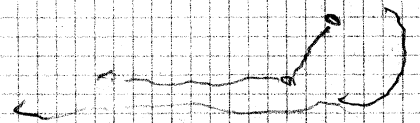

50' MERINO CIRCLE N.E

LP. (Fd.)

Radius 314.02'

90.99'

Minimum Build'g Line



12873
LOT 17

12872
Lot 16

12874
LOT 18

Wise man Bldg Inc.
5155 Fleetwood N.W.
Canton

2485

C. Rohrbaugh

M. Powell

PROPERTY MAP SHOWING
LOCATION OF MARLAN FRAKES
RESIDENCE ON LOT 17 IN ROTCH
HILLS ALLOTMENT AT 1507
MARINO CIRCLE N.E., MASSILLON, O.
Scale: 1 inch = 30 Ft. Dr. By: M. J. Oster 11-5-71.