


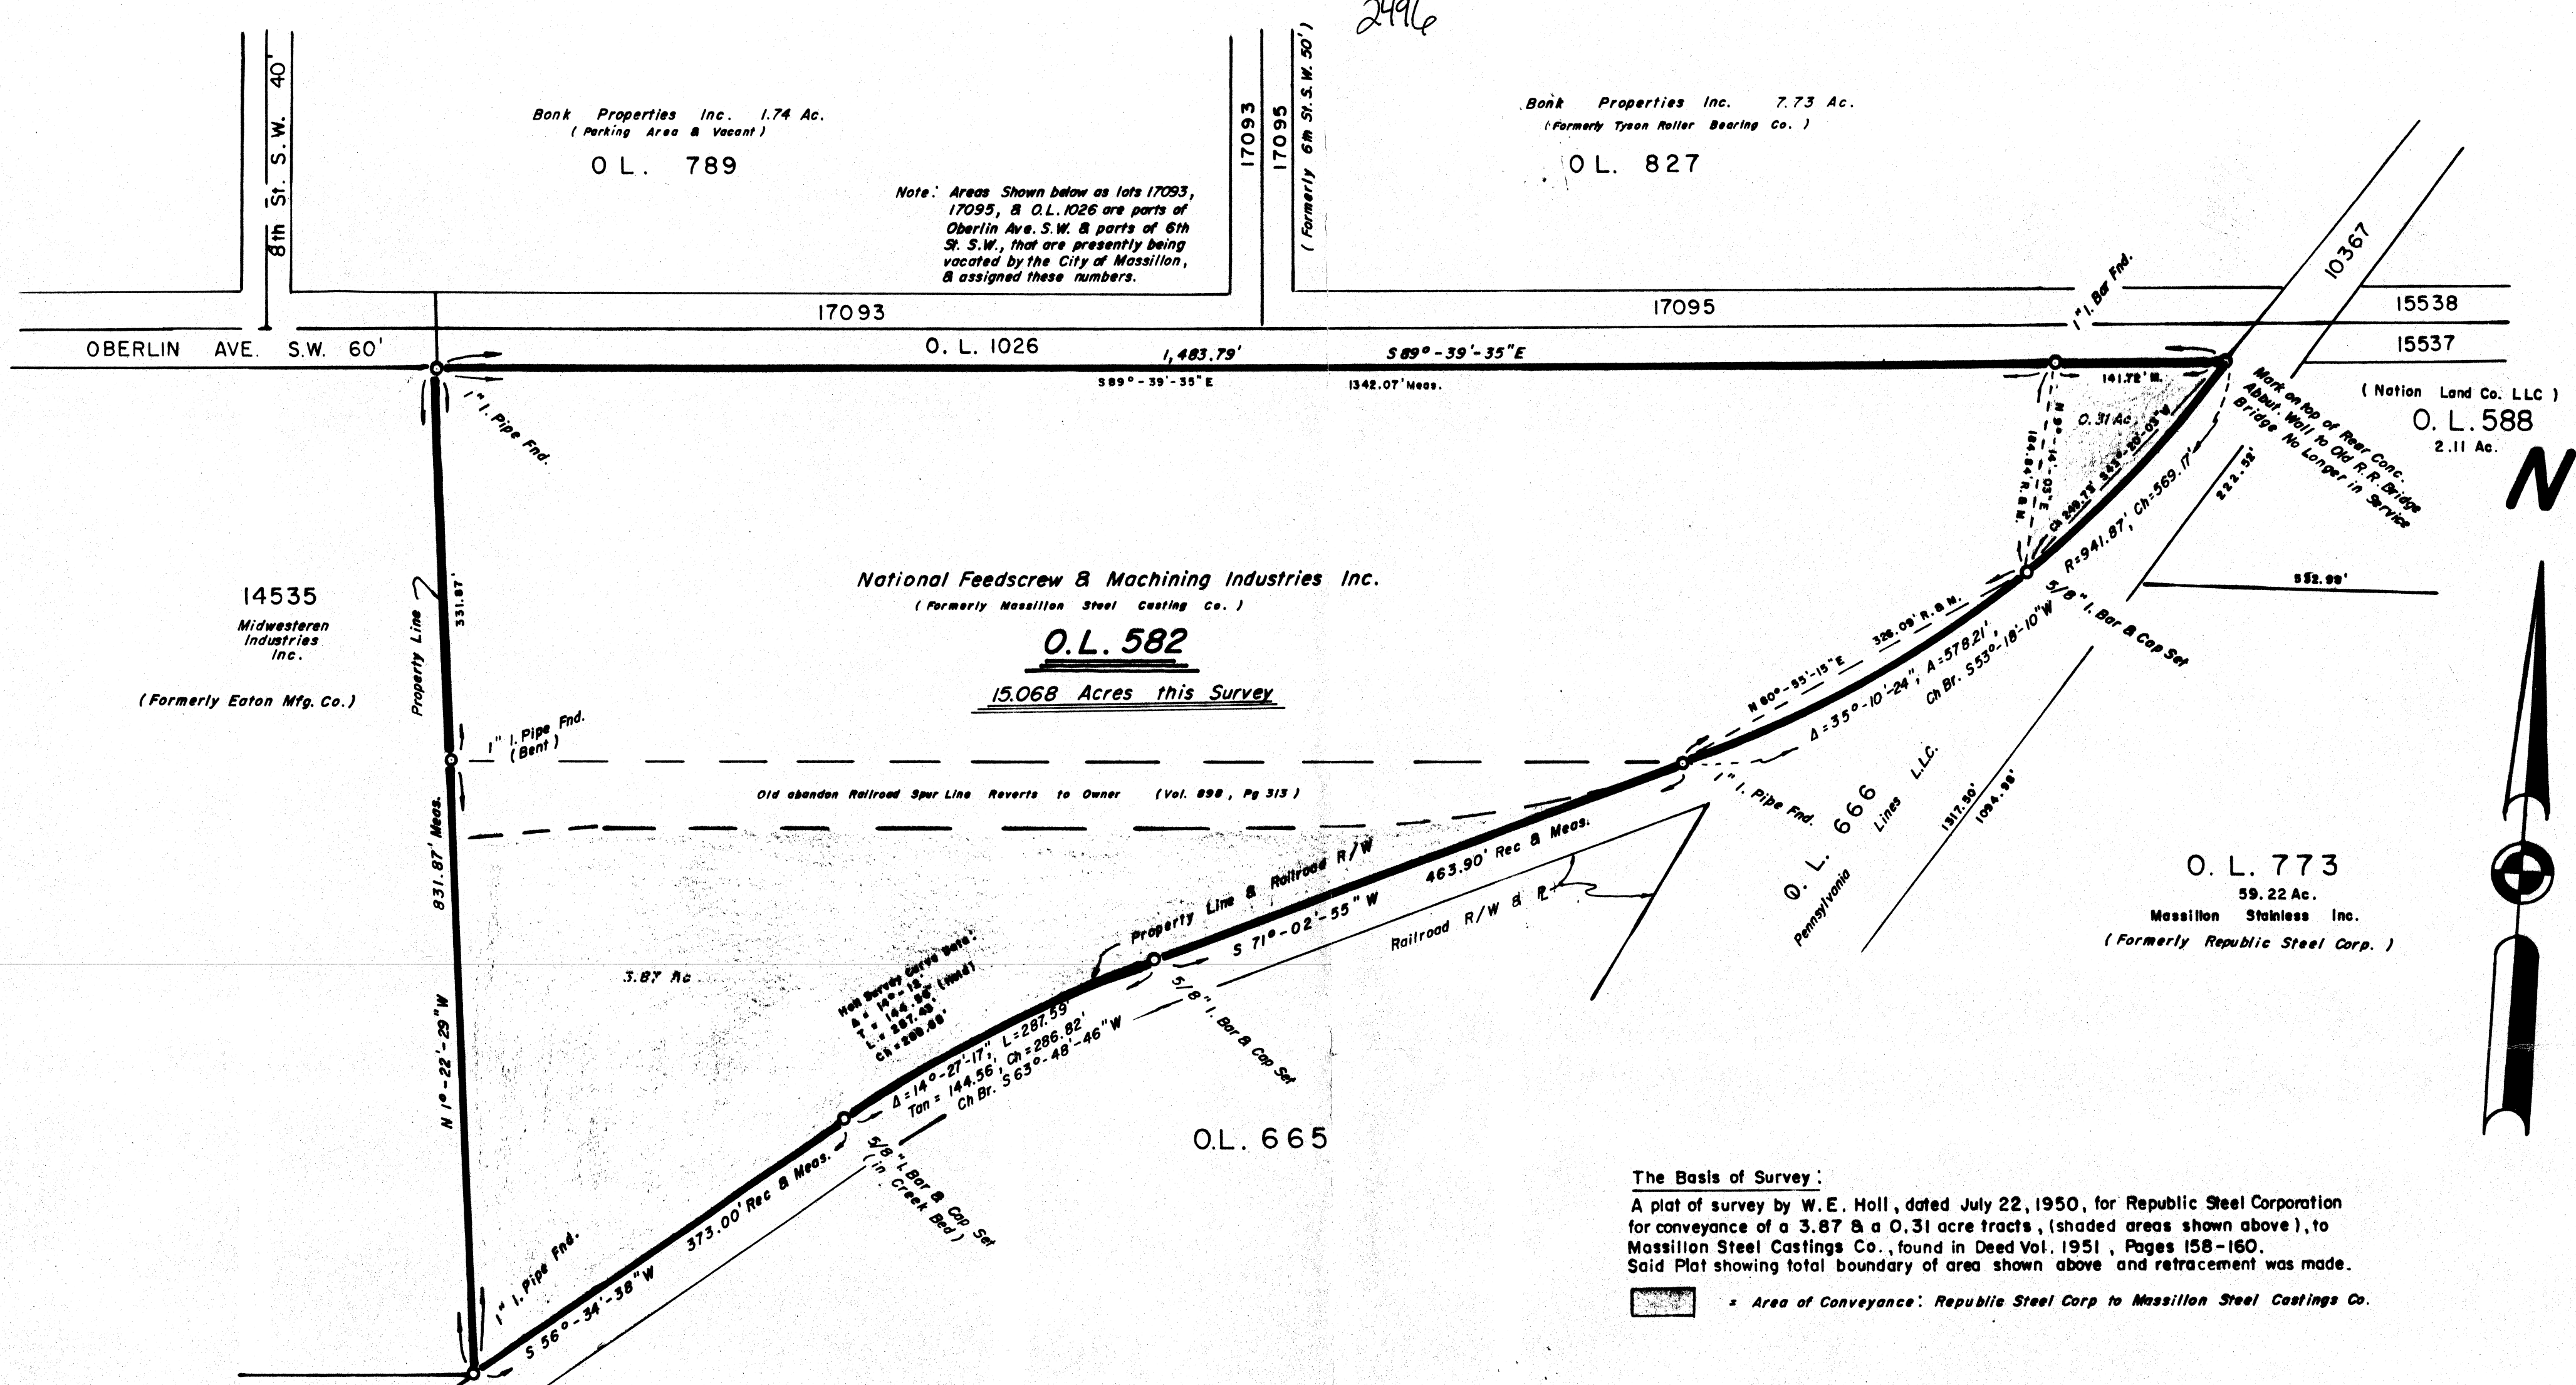

MAP OF SURVEY

Being Out Lot 582 & formerly the Massillon Steel Castings Company property, in the City of Massillon, County of Stark, Ohio.

SCALE: 1" = 100'



BASIS OF BEARING:
Center line Plat of State Route # 241, (Finerock Ave. S.W.), from 8th St. S.W. easterly to 6th St. S.W. as S 89°-41'-09" E, as found in Vol. 56, Pg. 102.

REFERENCES USED:
W. E. HOLL (Plat of Survey) for Republic Steel Corp. dated 7/22/50 & 9/25/50, of the area shown above.

Deed Records:

Vol.	Page
1951	158-160
683	389-391
756	384
898	313

The Basis of Survey:
A plat of survey by W. E. Holl, dated July 22, 1950, for Republic Steel Corporation for conveyance of a 3.87 & a 0.31 acre tracts, (shaded areas shown above), to Massillon Steel Castings Co., found in Deed Vol. 1951, Pages 158-160. Said Plat showing total boundary of area shown above and retracement was made.

= Area of Conveyance: Republic Steel Corp to Massillon Steel Castings Co.

DATE: FEB. 10, 2006

Orville R. DeBos, Jr.
Orville R. DeBos, Jr.
Reg. Surveyor # 5823
2327 - Carlene Ave. S.W.
Massillon, Ohio 44647
Phone: 330-837-2678



FOR: NATIONAL FEEDSCREW & MACHINING INDUSTRIES, INC.

120 To E.S. 8th St

6TH ST. SW

OBERLIN AVENUE SW 60'

586.9'E 1342.43'

MASSILLON STEEL CASTINGS CO.

SE 1/4 SECTION 18

SW 1/4 SECTION 17

REPUBLIC STEEL CORPORATION
TO
MASSILLON STEEL CASTINGS CO.
PARCEL 2
0.31 ACRE

SE QR. SECTION 18, TWP 10 (PERRY) RANGE 9

Δ 19°52'
R 941.87'
T 164.94'

S. 85°39'E 572.01'

N 84°25'E 325.08'
326.58' ARC

S 74°23'W 463.5'

574.34'


PARCEL 1
REPUBLIC STEEL CORPORATION TO
MASSILLON STEEL CASTINGS CO.
3.87 ACRES

Δ 14°02'
R 1189.78'
T 144.96'

S 67°17'W 283.43' ARC
286.07' ARC
9.6'

PLAT OF SURVEY
PART SE QR SECTION 18
PERRY TWP. STARK COUNTY OHIO
FOR
REPUBLIC STEEL CORPORATION
SCALE 1"=50' JULY 22, 1950
W E HOLL SURVEYOR 1288 9-16-50 928 50
CANTON, O.

MASSILLON STEEL CASTINGS CO.

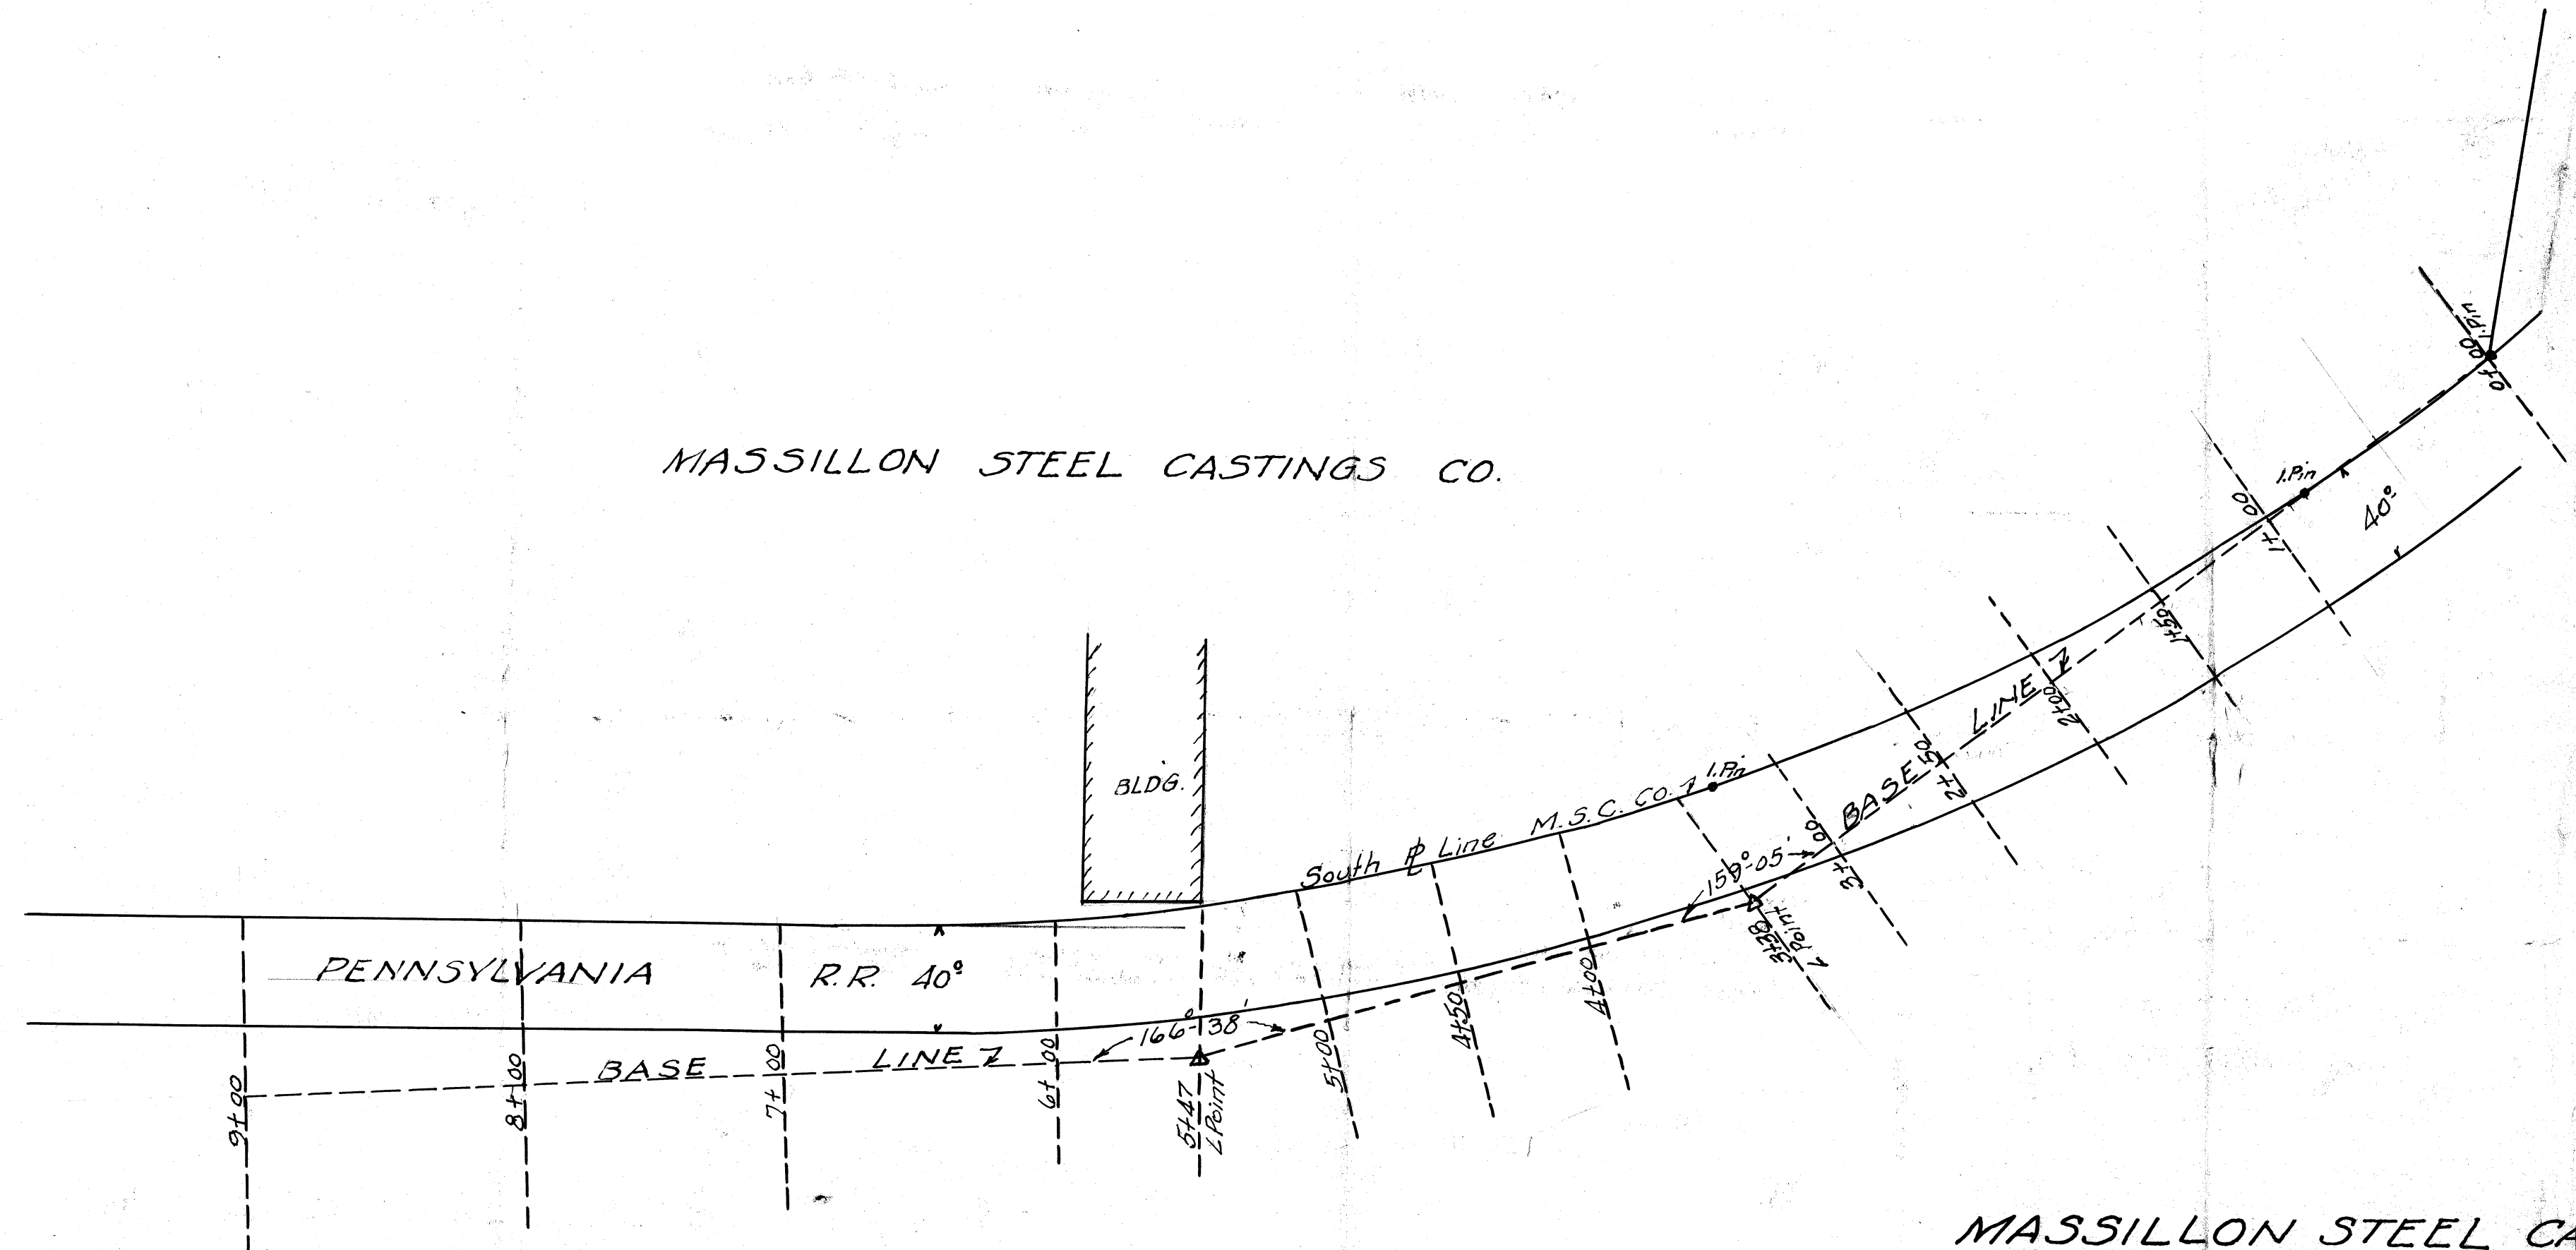

Scale: 1" = 50'

MASSILLON STEEL CASTINGS CO.
FILL ON PENN. R.R. 40° R/W.
SOUTH SIDE OF PLANT
By H.M. Piper - Registered Engineer & Surveyor
August 1946.