


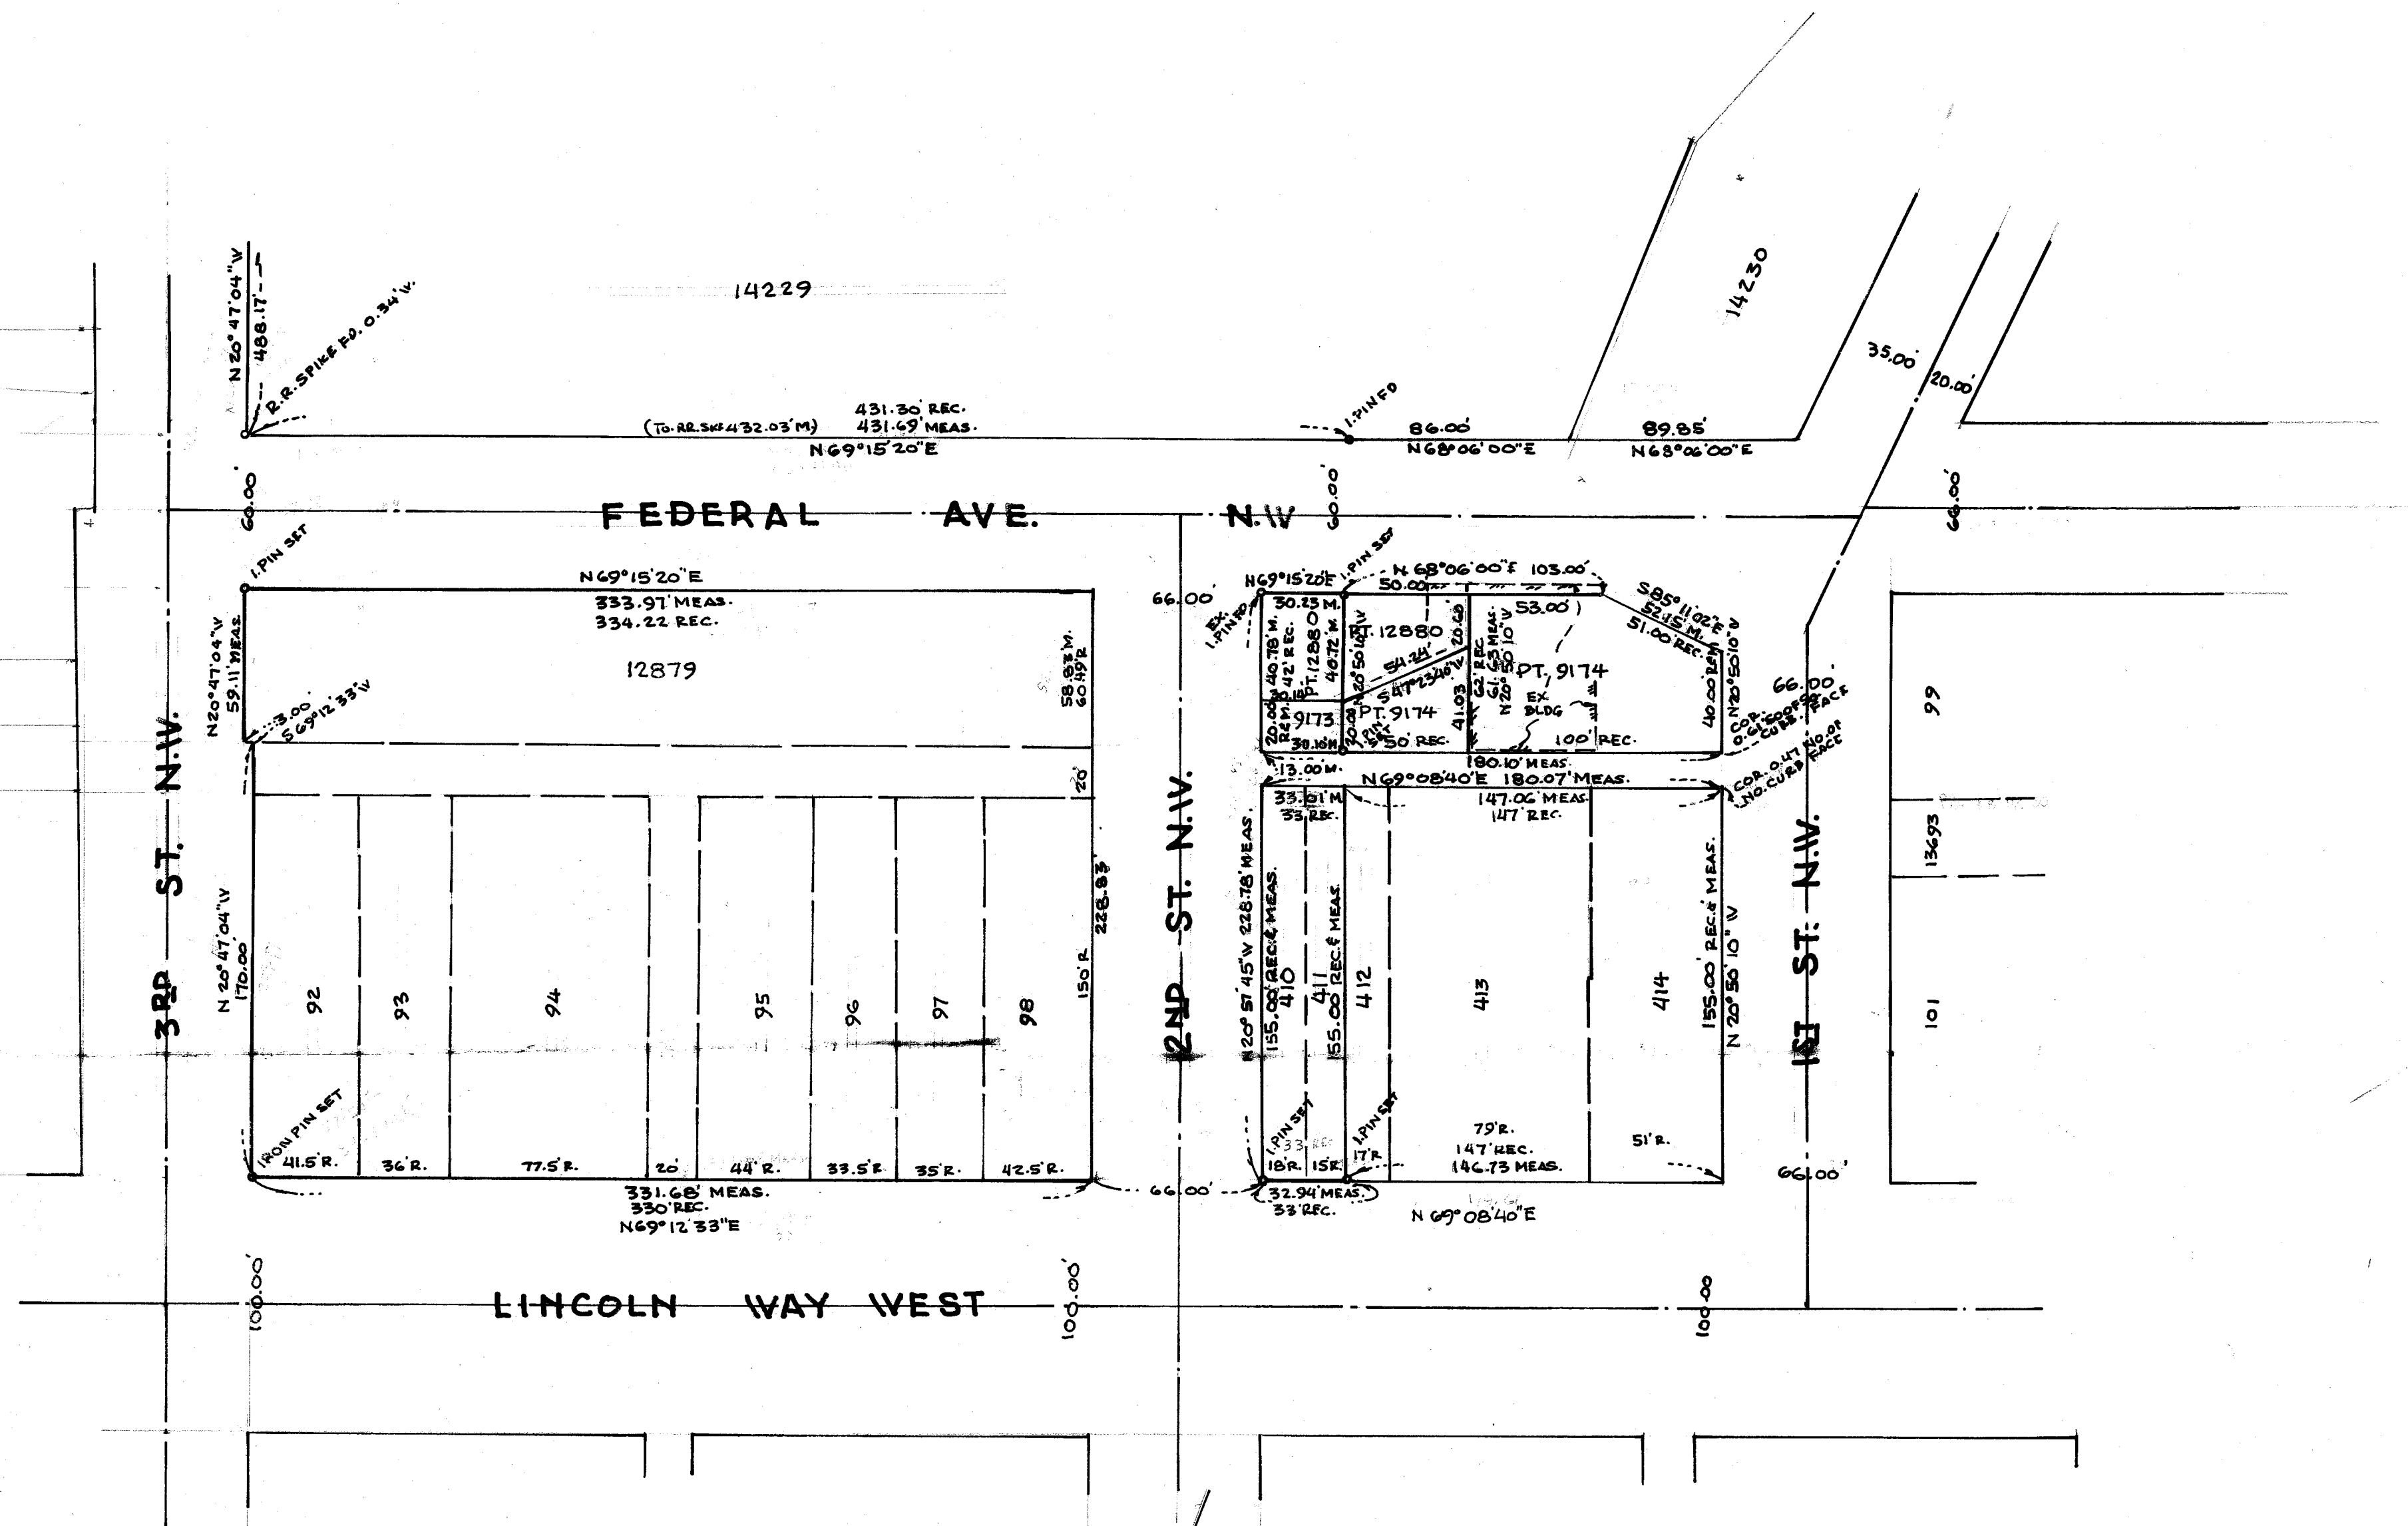

## REFERENCES:

PLAT # REPLAT, TOWNE PLAZA SHOPPING CTR. P.B. 51 PG. 36  
 PLAT, REPLAT & STR. DEP. OLD RIVER CHANNEL P.B. 36 PG. 170  
 SURVEY LOT 414, RICE & WALLACE 12-19-1936  
 SURVEY LOT 97, " " AUG. 1941  
 ORIGINAL TOWN OF MASSILLON P.B. 5 PG. 12  
 ORIG. LOTS 32 THRU 35 & LOT 176 SHOWN AS MARKET SQUARE

## SURVEY OF LOTS 92 THRU 98, 410, 411, 12879, 12880 AND 9173

IN THE CITY OF MASSILLON, STARK CO., OHIO

SCALE 1" = 50'

OCT. 1987

ROBERT F. WAGONER R.S. 4787,


MASSILLON CITY ENG. DIV., DEPT. OF PUB. SER.

2505A

2ND ST. N.W. 66'

FEDERAL AVE. N.W.


1ST ST. N.W.

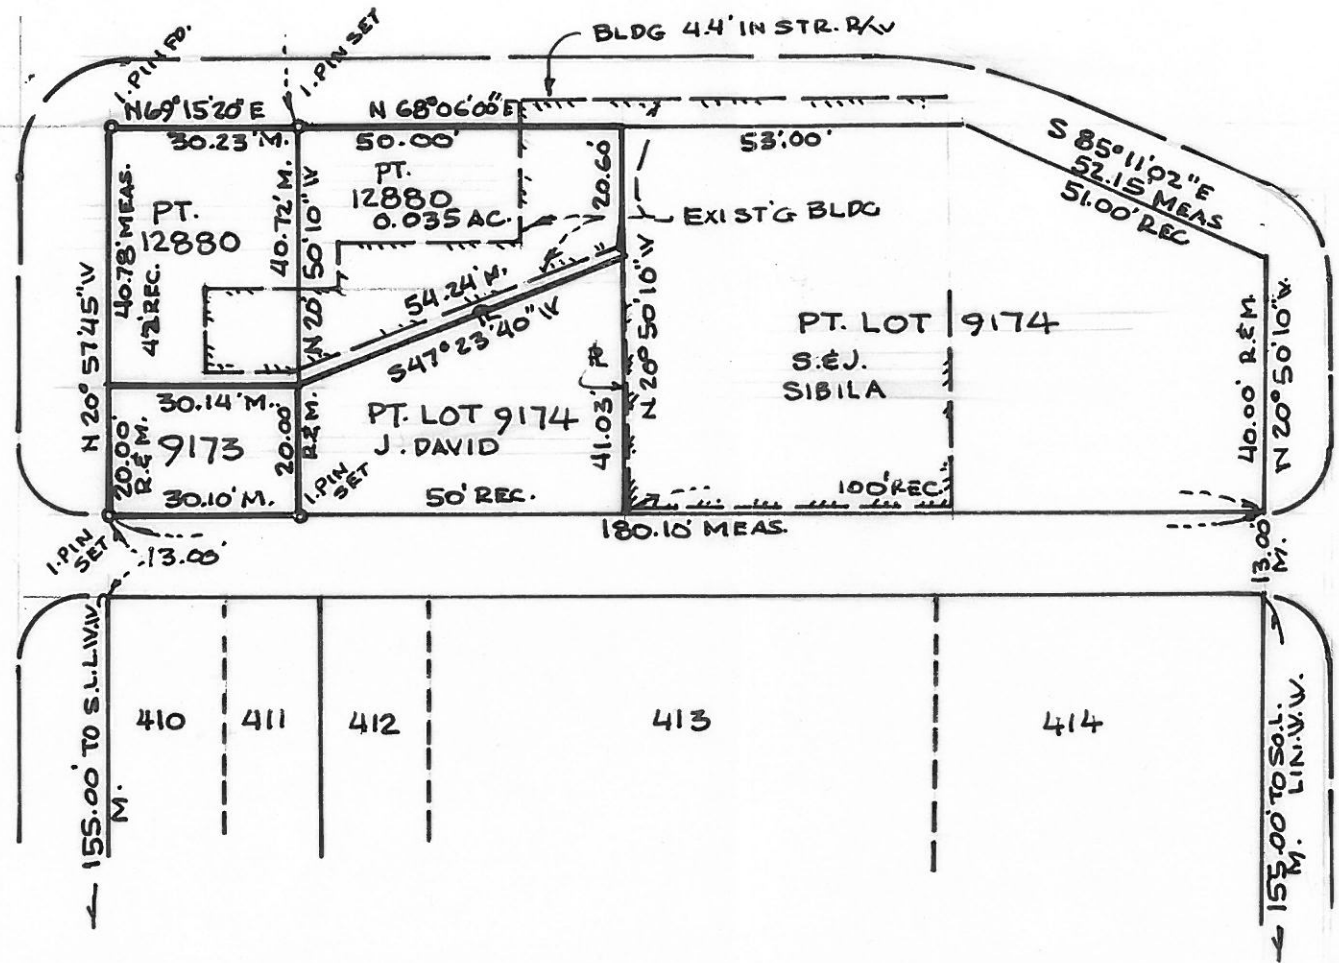

**SURVEY OF LOT NO. 12880 & 9173**  
IN THE CITY OF MASSILLON, STARK CO., OHIO  
SCALE 1" = 30'  
ROBERT F. WAGONER R.S. 4787  
NOV. 1937  
MASSILLON CITY ENG. DIV.  
DEPT. OF PUBLIC SER.

2505A

FEDERAL AVE. N.W.

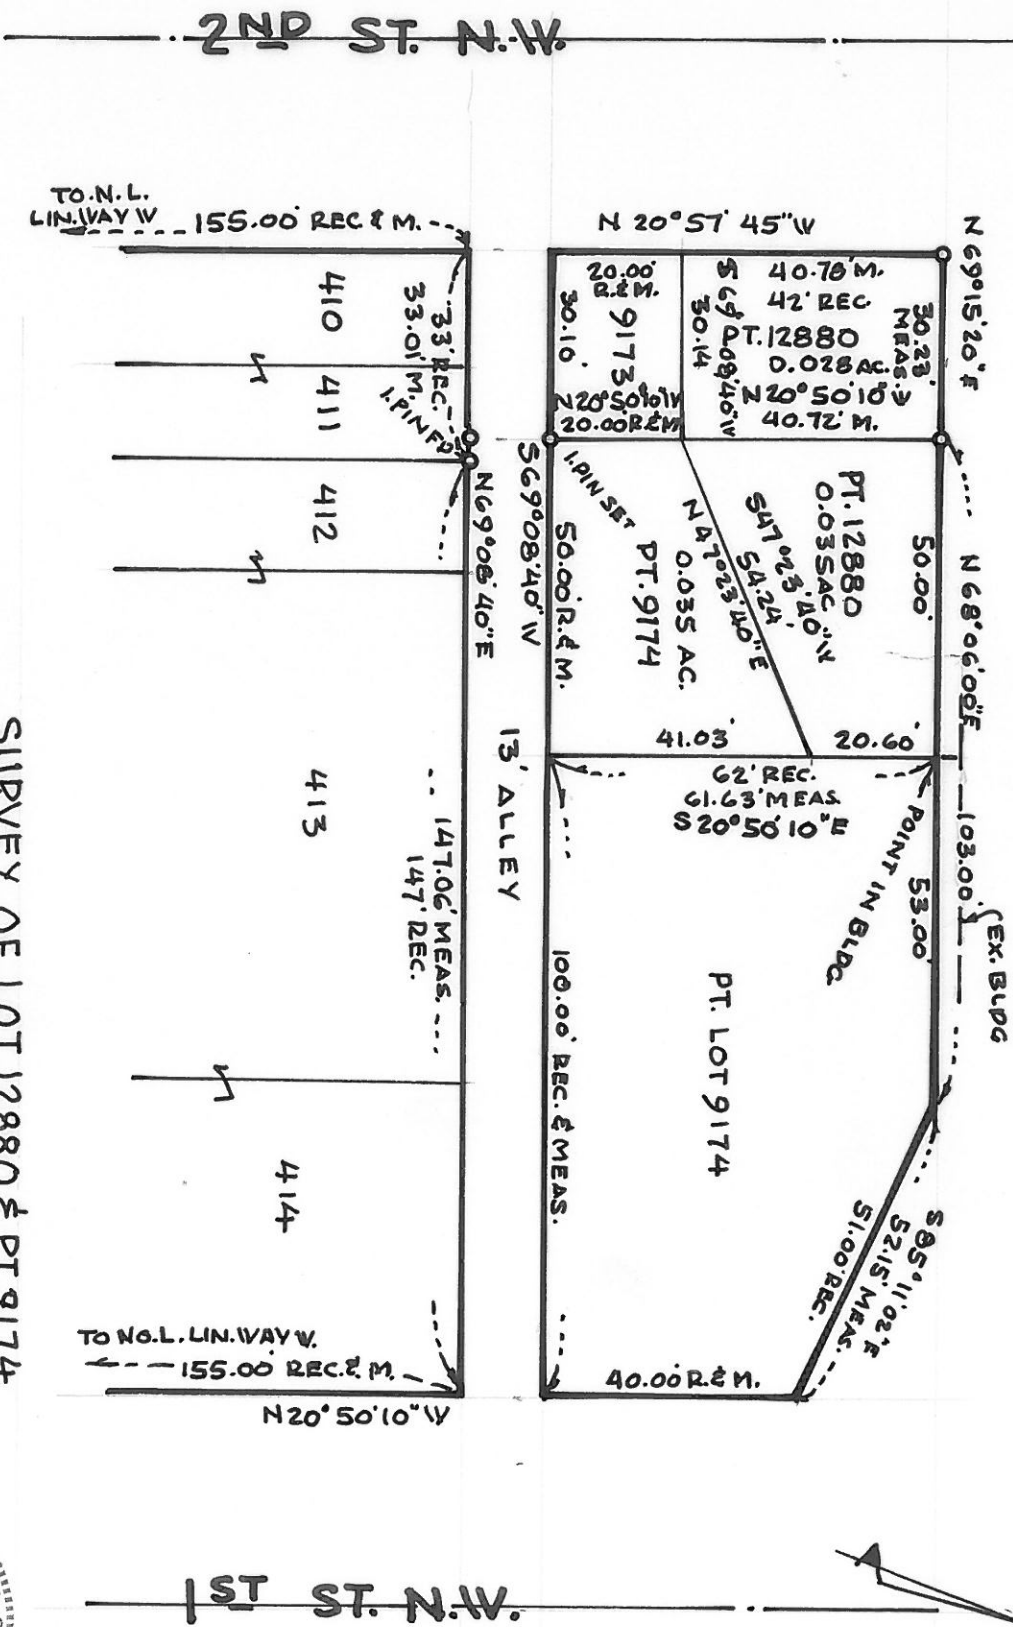

REFERENCES:

PLAT BOOK 36 PAGE 170  
DEEDS VOL. 1883 PG. 186, VOL. 1883 PG. 188 & VOL. 1883 PG. 205

SURVEY OF LOT 12880 & PT. 9174  
IN THE CITY OF MASSILLON, STARK CO., OHIO  
SCALE 1"=30'  
JULY 1988  
BY ROBT F. WAGONER REG. SURVEYOR 4787



## PART LOT NO. 9174

Known as and being Part of Lot No. 9174 in the City of Massillon, Stark County, Ohio, and being more fully described as follows:


The true place of beginning being an existing iron pin at the southwest corner of Lot No. 9174:

Thence N20°50'10"W along the west line of Lot No. 9174, a distance of 20.00' to a point; said point being on the south line of Lot No. 12880;

Thence N47°23'40"E along the south line of Lot No. 12880, a distance of 54.24' to a point; said point being the southeast corner of Lot No. 12880;

Thence S20°50'10"E, a distance of 41.03' to a point on the south line of Lot No. 9174;

Thence S69°08'40"W along the south line of Lot No. 9174; said line also being the north line of a 13.00' public alley, a distance of 50.00' to the true place of beginning containing (1525 square feet) 0.0350 acres.

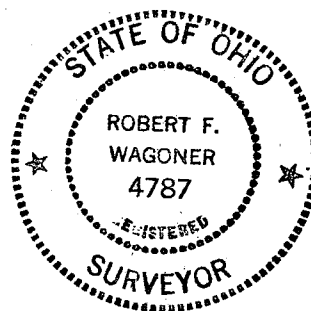

A handwritten signature in cursive script, appearing to read "Robert F. Wagoner".