


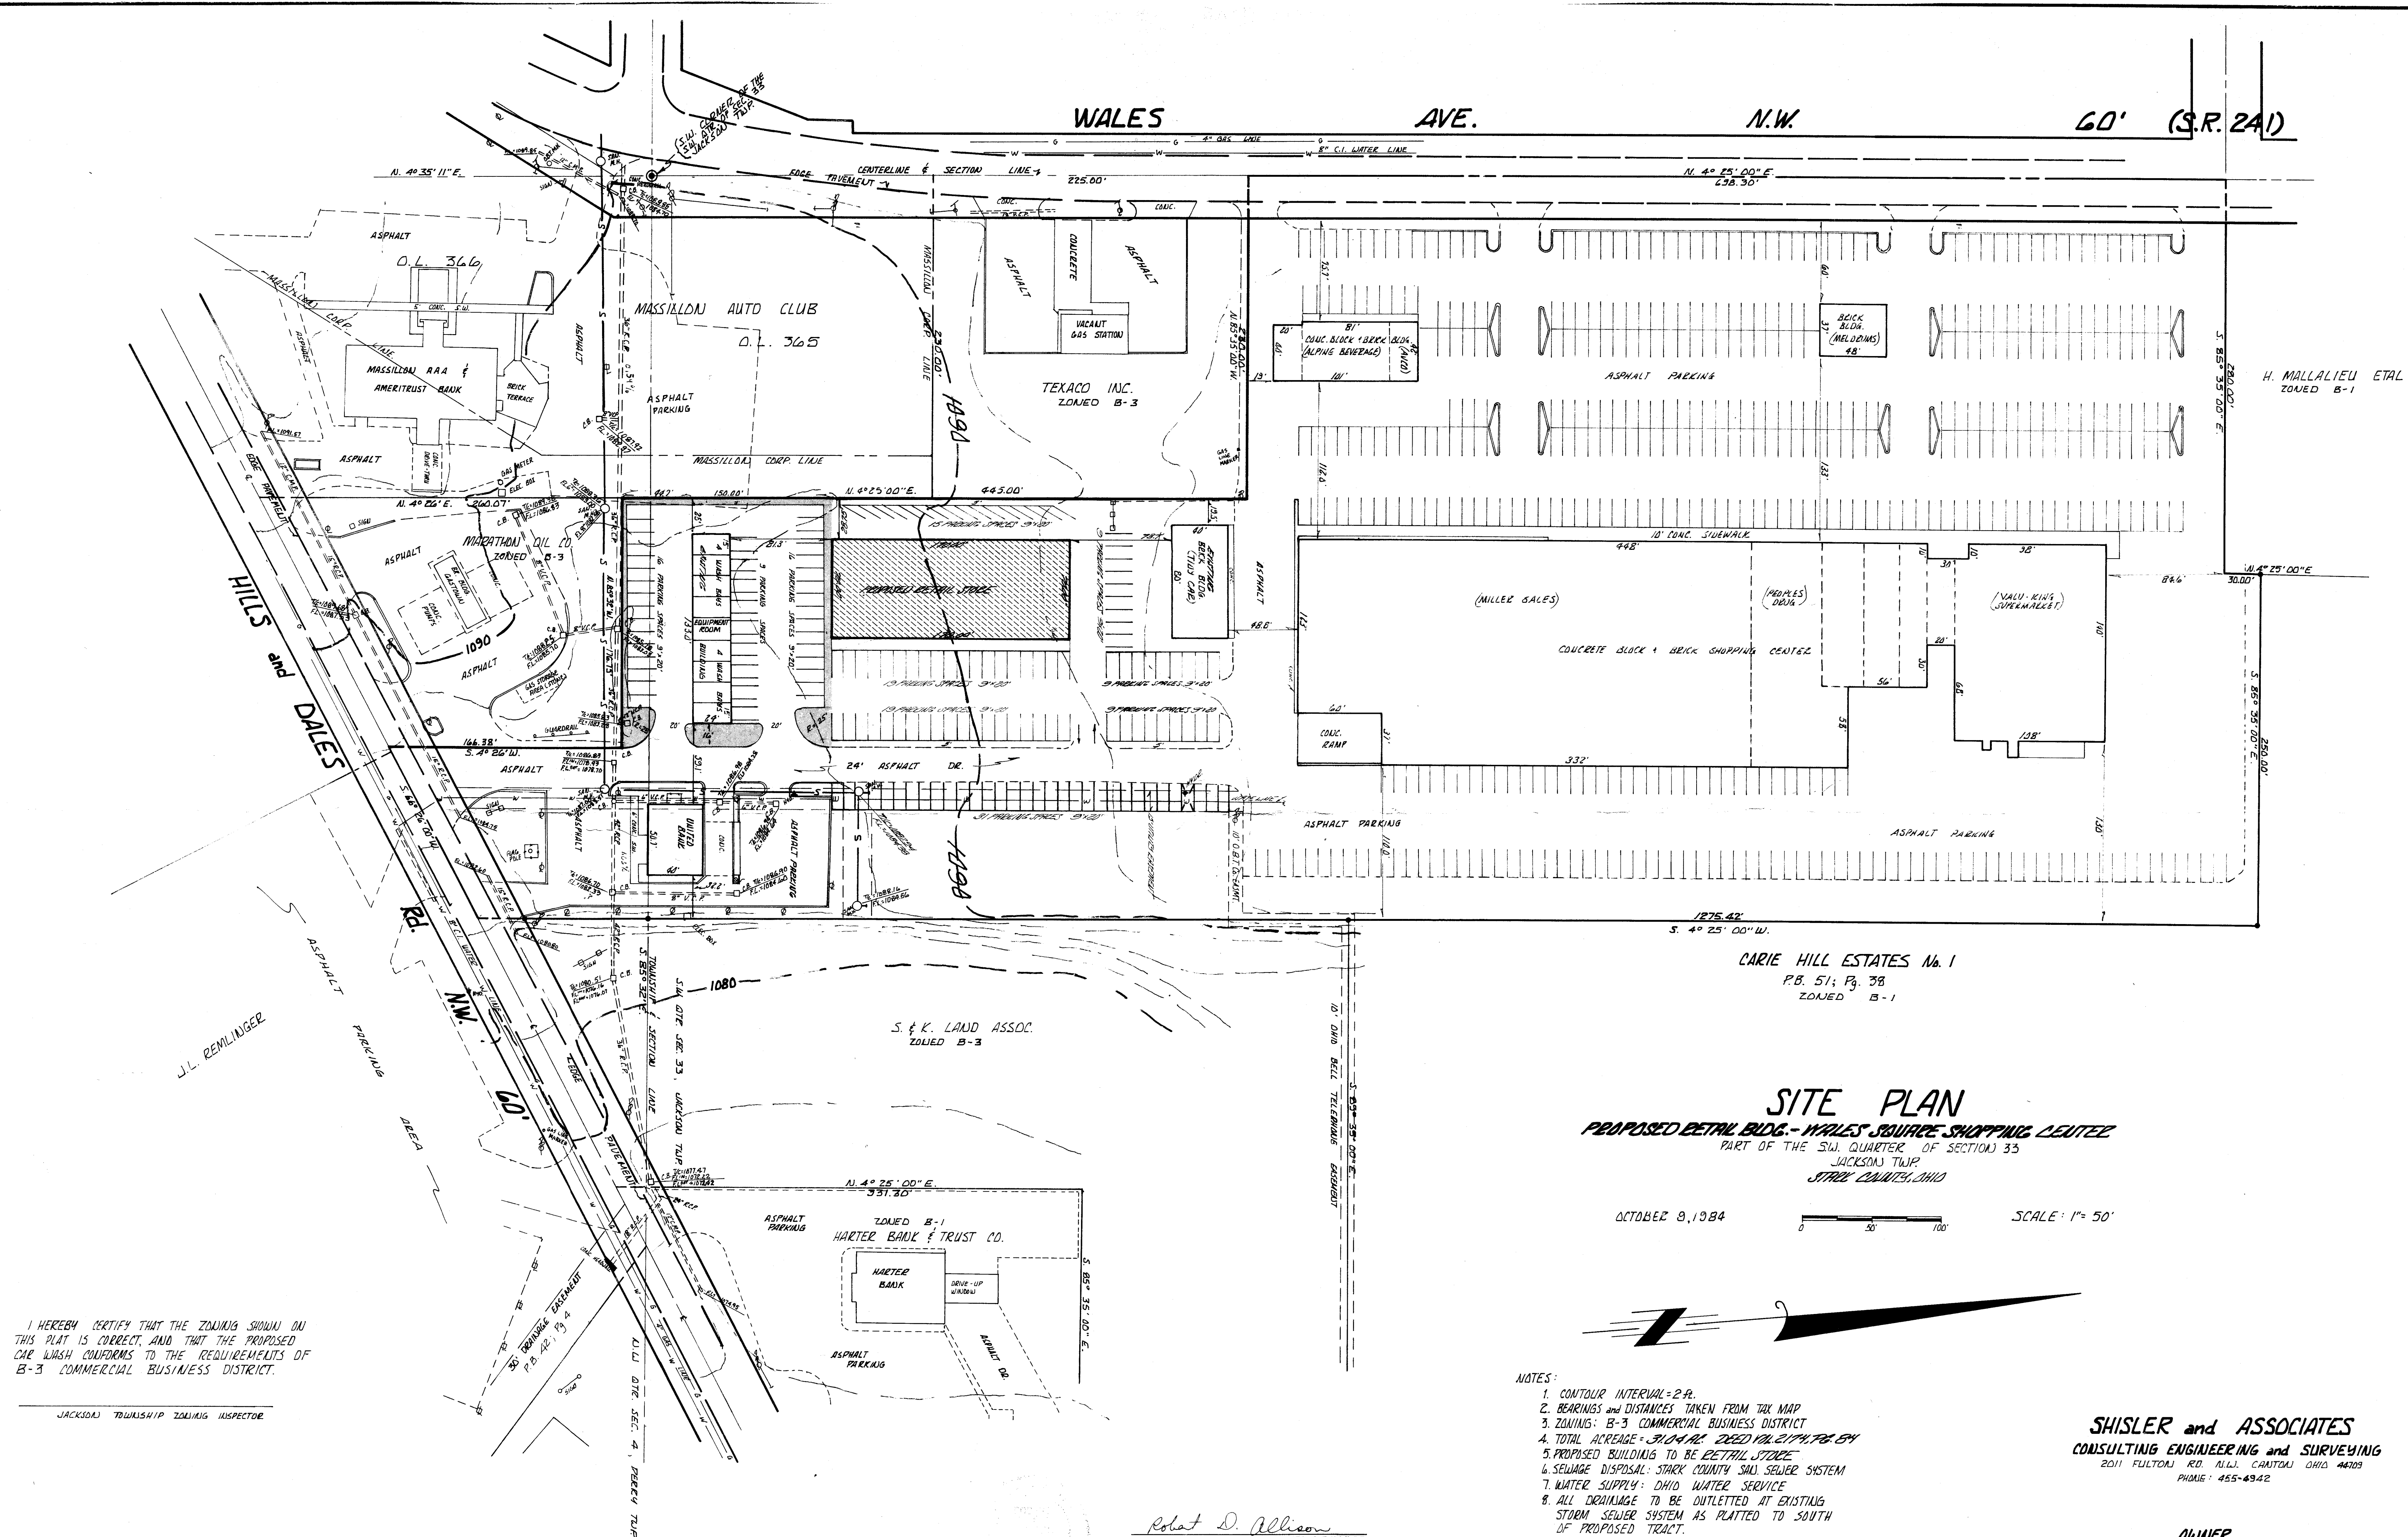

JACKSON TOWNSHIP ZONING INSPECTOR

Robert D. Allison
ROBERT D. ALLISON REG. SUR.#6589

- NOTES:
1. CONTOLUR INTERVAL = 2 ft.
 2. BEARINGS and DISTANCES TAKEN FROM TAX MAP
 3. ZONING: B-3 COMMERCIAL BUSINESS DISTRICT
 4. TOTAL ACREAGE = 31.04 AC. DEED VOL. 2174 PG. 84
 5. PROPOSED BUILDING TO BE RETAIL STORE
 6. SEWAGE DISPOSAL: STARK COUNTY SANITARY SYSTEM
 7. WATER SUPPLY: DRIO WATER SERVICE
 8. ALL DRAINAGE TO BE OUTLETTED AT EXISTING STORM SEWER SYSTEM AS PLATTED TO SOUTH OF PROPOSED TRACT.
 9. PARKING REQUIRED - 600 PARKING AVAILABLE - 600

SHISLER and ASSOCIATES
CONSULTING ENGINEERING and SURVEYING
2011 FULTON RD. N.W. CANTON OHIO 44709
PHONE: 455-4942

OWNER
SANFORD and RITA REAMS
4190 HYATT N.W., MASSILLON, OH.
832-4317