



2563

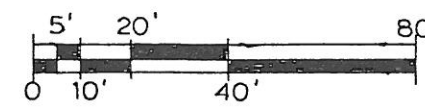

BASIS OF BEARINGS
THE BASIS OF BEARINGS FOR THIS SURVEY IS
S. LINE LOT 11998
ASSUMED

- LEGEND**
- B.O.B. - BASIS OF BEARINGS
 - REC. - RECORD DISTANCE OR ANGLE
 - CAL. - CALCULATED DISTANCE OR ANGLE
 - OBS. - OBSERVED DISTANCE OR ANGLE
 - - MONUMENT FOUND, SIZE & TYPE AS INDICATED.
 - ⊙ - 5/8" REBAR, 30 INCHES IN LENGTH, WITH I.D. CAP No. 6250 SET

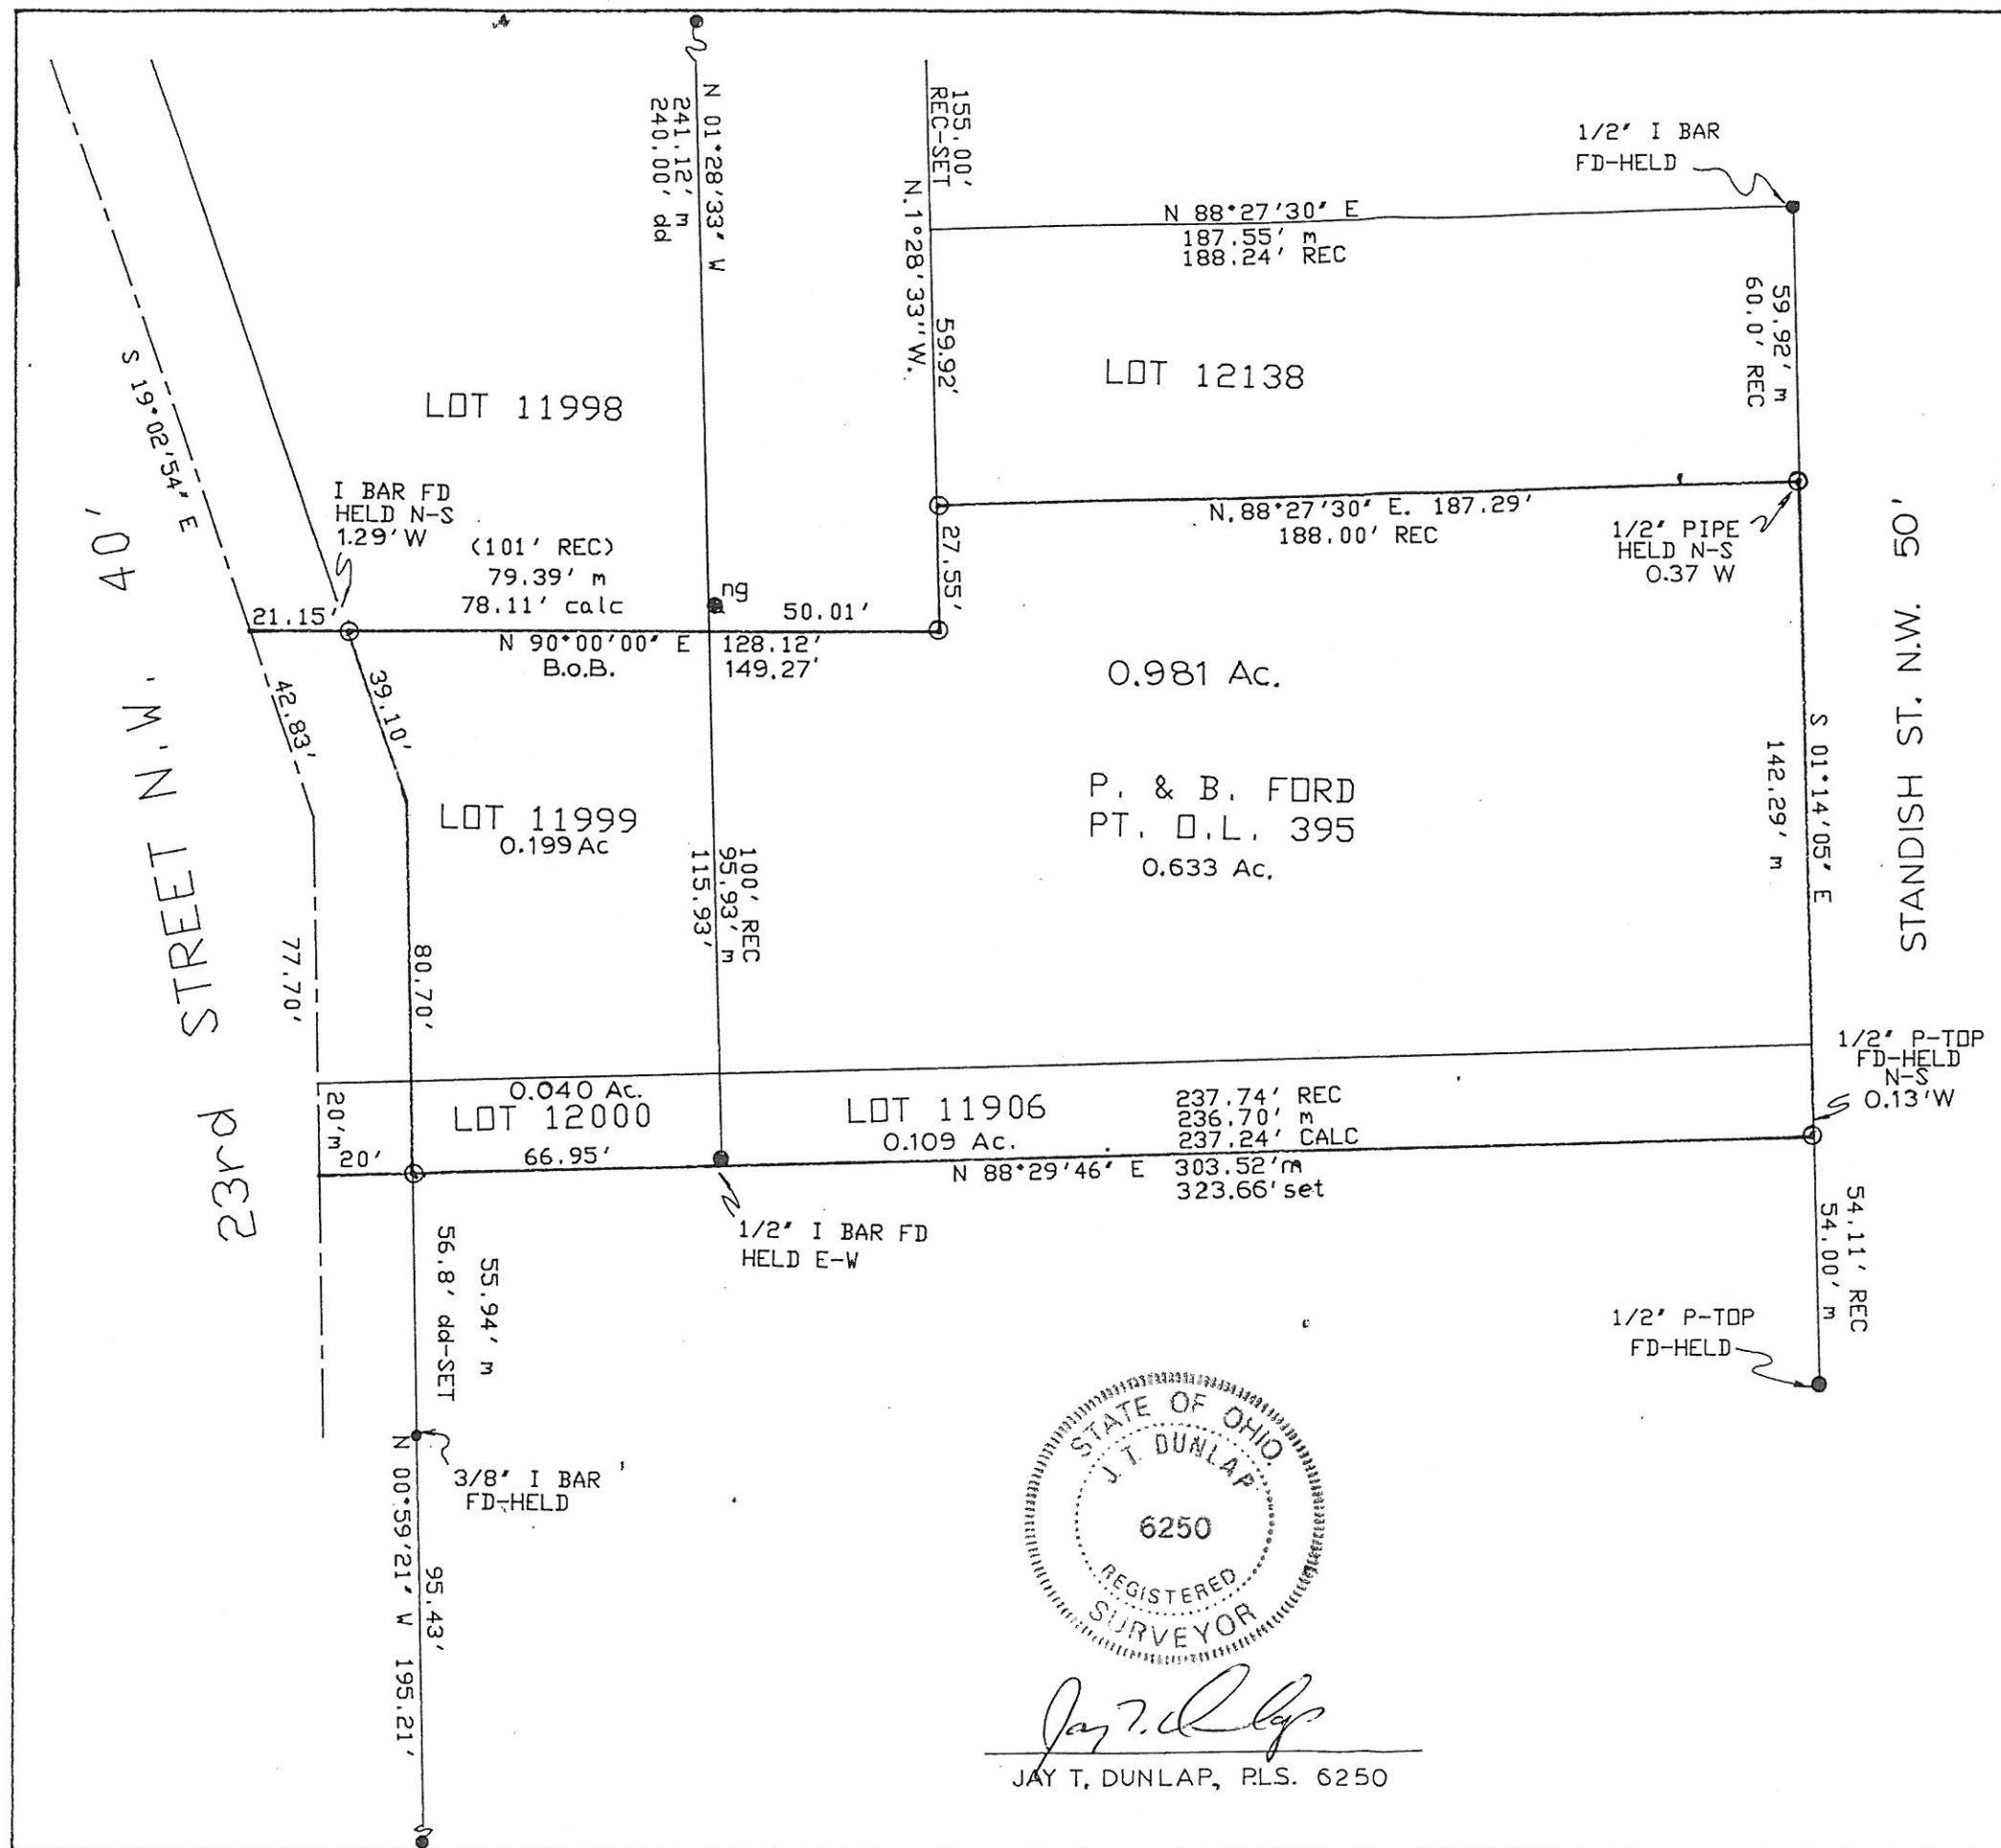

Jay T. Dunlap
JAY T. DUNLAP, PLS. 6250

BOUNDARY SURVEY



**CAMPBELL &
ASSOCIATES, INC.**
Surveying • Engineering
315 Tuscarawas St., W. Canton, OH, 44702 (216) 455-3707

PART OF OUT LOT 395
CITY OF MASSILLON
STARK COUNTY, OHIO

SCALE: 1" = 40'	DRAWN BY: DLG
DATE: 6/15/93	JOB No. B514