


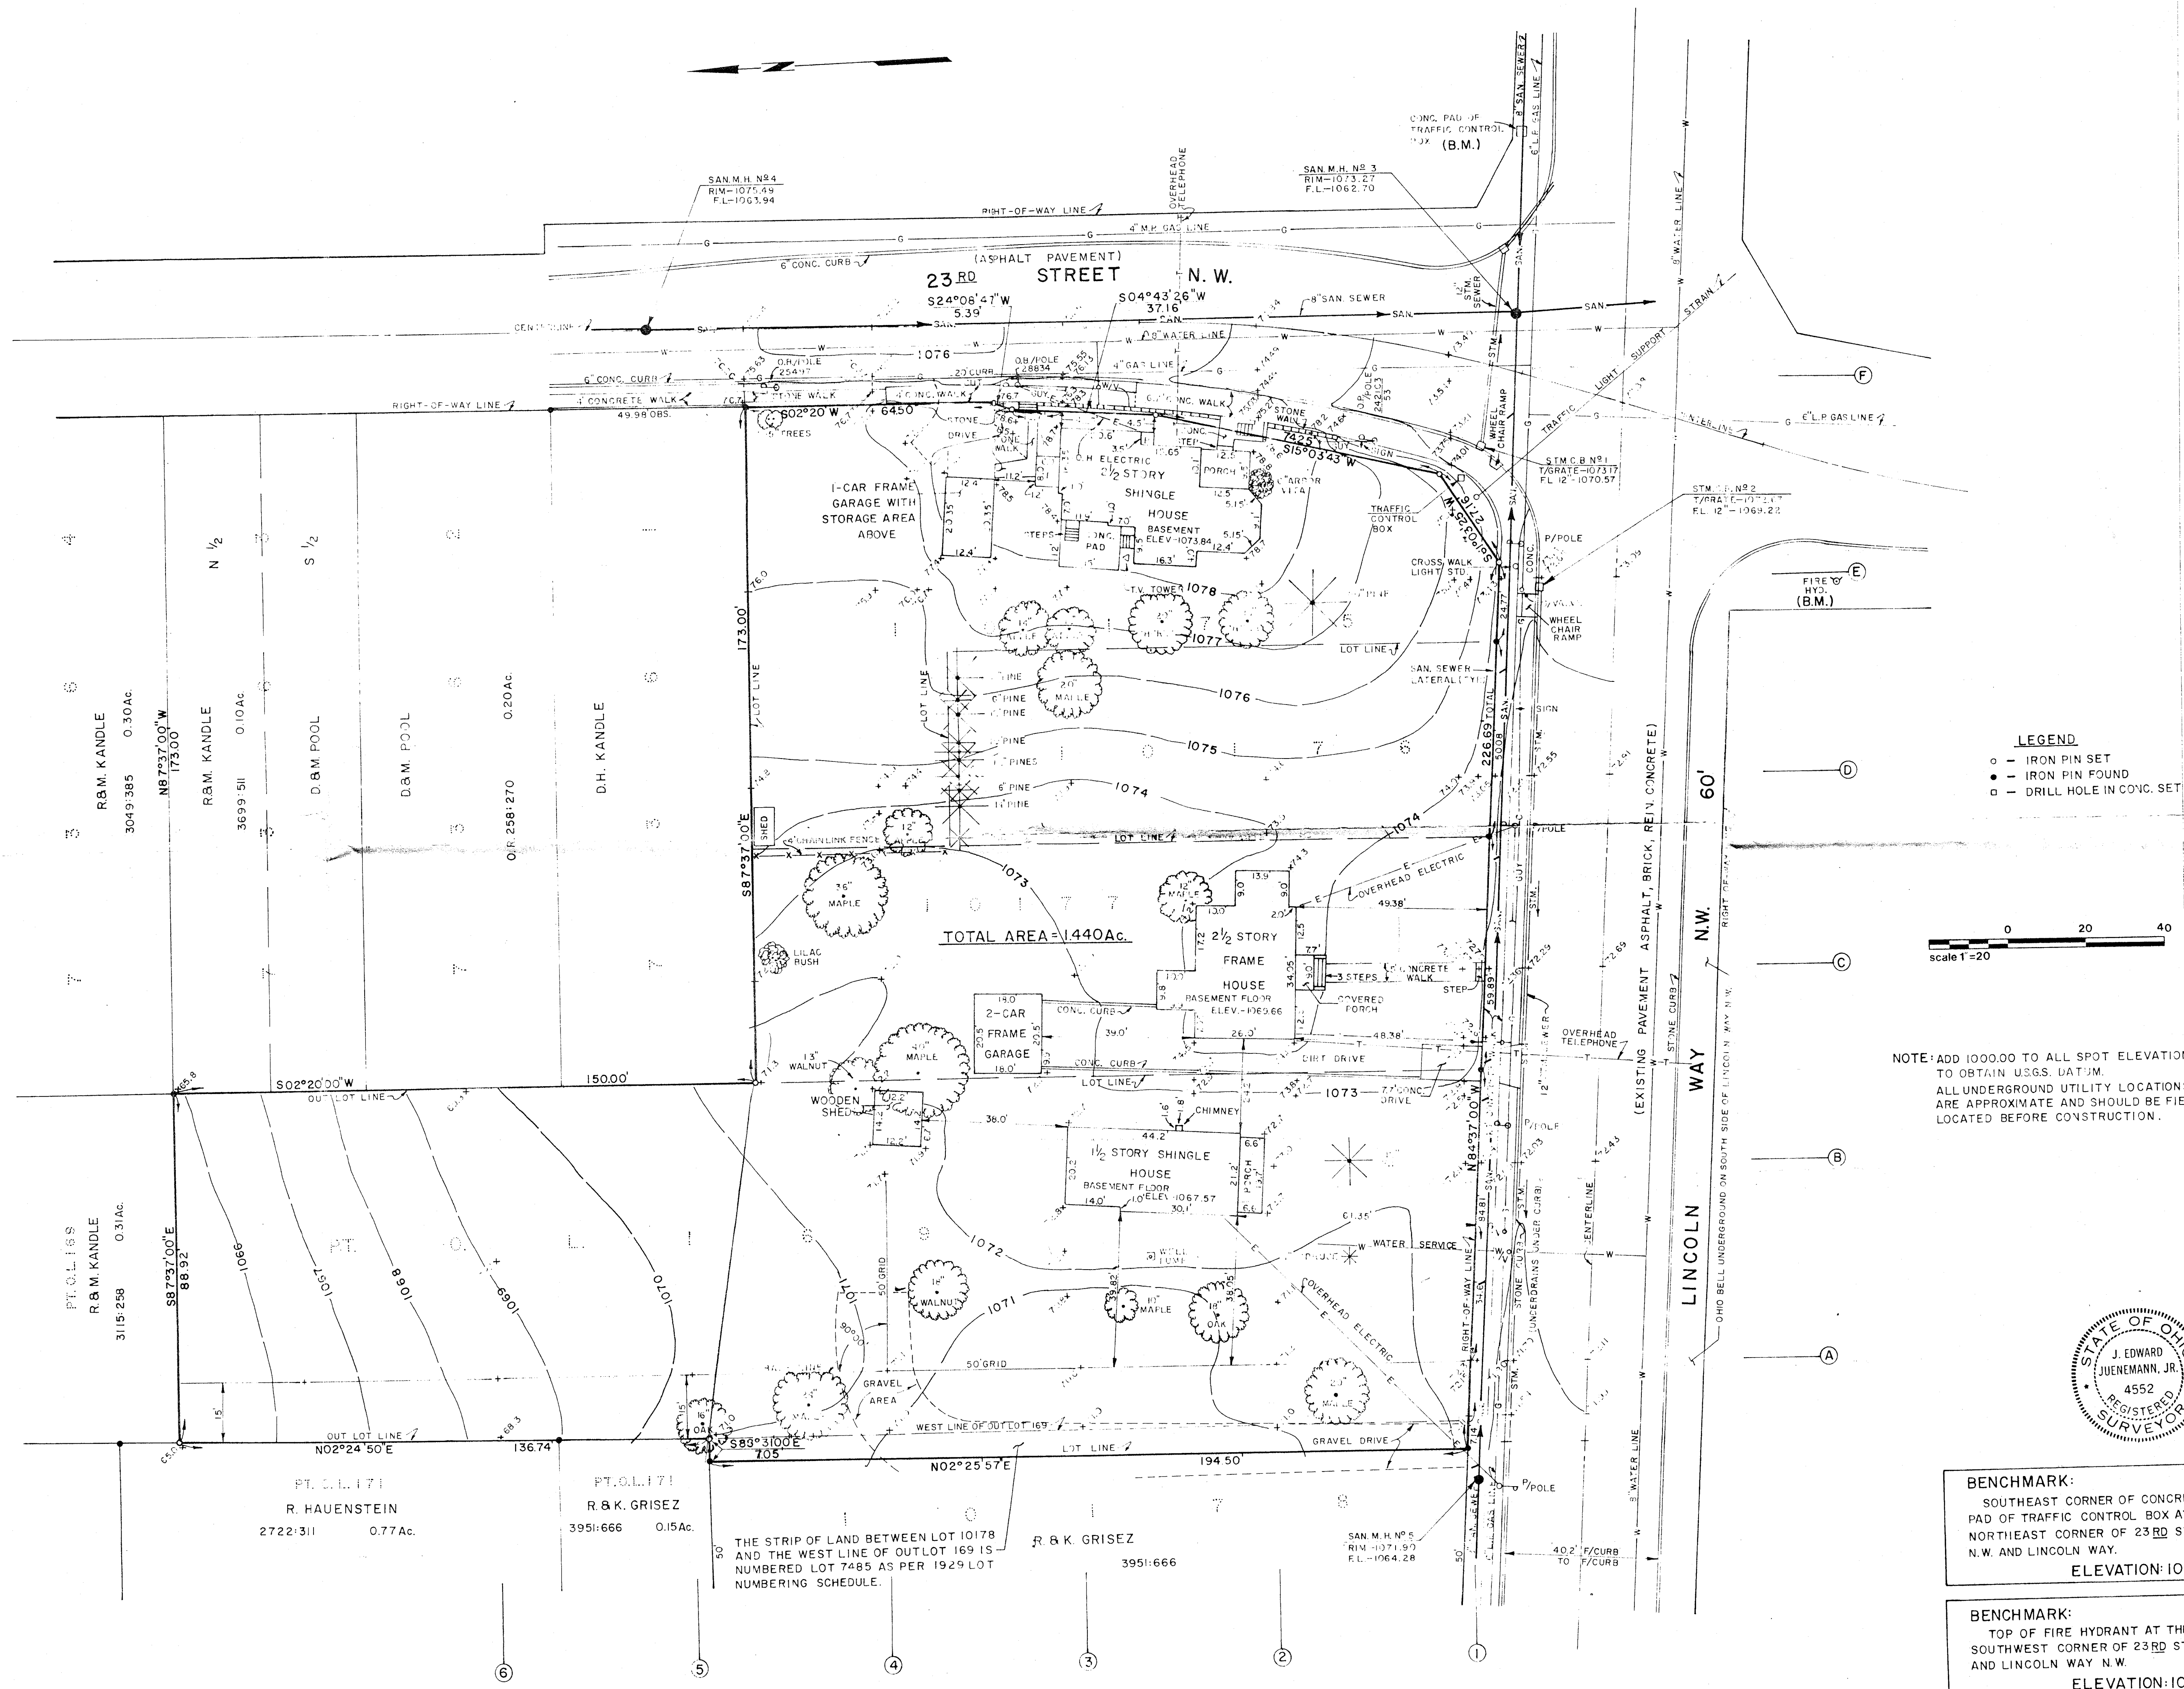

|                                                       |      |                                                       |           |                                                       |    |
|-------------------------------------------------------|------|-------------------------------------------------------|-----------|-------------------------------------------------------|----|
| SCALE: 1"=20'                                         |      | VERT. 1"=20'                                          |           | HORIZ. 1"=20'                                         |    |
| DATE: 1985                                            |      | DATE: 1985                                            |           | DATE: 1985                                            |    |
| FIELD BOOK NO. 323/35-43                              |      | FIELD BOOK NO. 323/35-43                              |           | FIELD BOOK NO. 323/35-43                              |    |
| SHEET                                                 |      | SHEET                                                 |           | SHEET                                                 |    |
| OF                                                    |      | OF                                                    |           | OF                                                    |    |
| JAMES L. COOPER                                       |      | JAMES L. COOPER                                       |           | JAMES L. COOPER                                       |    |
| J. EDWARD JUENEMANN, JR.                              |      | J. EDWARD JUENEMANN, JR.                              |           | J. EDWARD JUENEMANN, JR.                              |    |
| ROBERT A. MILLER                                      |      | ROBERT A. MILLER                                      |           | ROBERT A. MILLER                                      |    |
| WILLIAM J. MEOLA                                      |      | WILLIAM J. MEOLA                                      |           | WILLIAM J. MEOLA                                      |    |
| COOPER AND ASSOCIATES                                 |      | COOPER AND ASSOCIATES                                 |           | COOPER AND ASSOCIATES                                 |    |
| CONSULTING ENGINEERS AND SURVEYORS                    |      | CONSULTING ENGINEERS AND SURVEYORS                    |           | CONSULTING ENGINEERS AND SURVEYORS                    |    |
| 1359 MARKET STREET                                    |      | 1359 MARKET STREET                                    |           | 1359 MARKET STREET                                    |    |
| CANTON, OHIO 44704                                    |      | CANTON, OHIO 44704                                    |           | CANTON, OHIO 44704                                    |    |
| PHONE (216) 452-5731                                  |      | PHONE (216) 452-5731                                  |           | PHONE (216) 452-5731                                  |    |
| PLAT OF SURVEY and TOPOGRAPHIC SURVEY                 |      | PLAT OF SURVEY and TOPOGRAPHIC SURVEY                 |           | PLAT OF SURVEY and TOPOGRAPHIC SURVEY                 |    |
| ALL OF LOTS 10175, 10176, 10177 AND A PART OF LOT 169 |      | ALL OF LOTS 10175, 10176, 10177 AND A PART OF LOT 169 |           | ALL OF LOTS 10175, 10176, 10177 AND A PART OF LOT 169 |    |
| CITY OF MASSILLON                                     |      | CITY OF MASSILLON                                     |           | CITY OF MASSILLON                                     |    |
| STARK COUNTY, OHIO                                    |      | STARK COUNTY, OHIO                                    |           | STARK COUNTY, OHIO                                    |    |
| FOR: PEOPLES FIRST SAVINGS AND LOAN ASSOCIATION       |      | FOR: PEOPLES FIRST SAVINGS AND LOAN ASSOCIATION       |           | FOR: PEOPLES FIRST SAVINGS AND LOAN ASSOCIATION       |    |
| DESCRIPTION                                           | DATE | BY                                                    | REVISIONS | DATE                                                  | BY |
| OWN BY: R.R.D. CHKD BY: J.E.J.                        |      |                                                       |           |                                                       |    |