


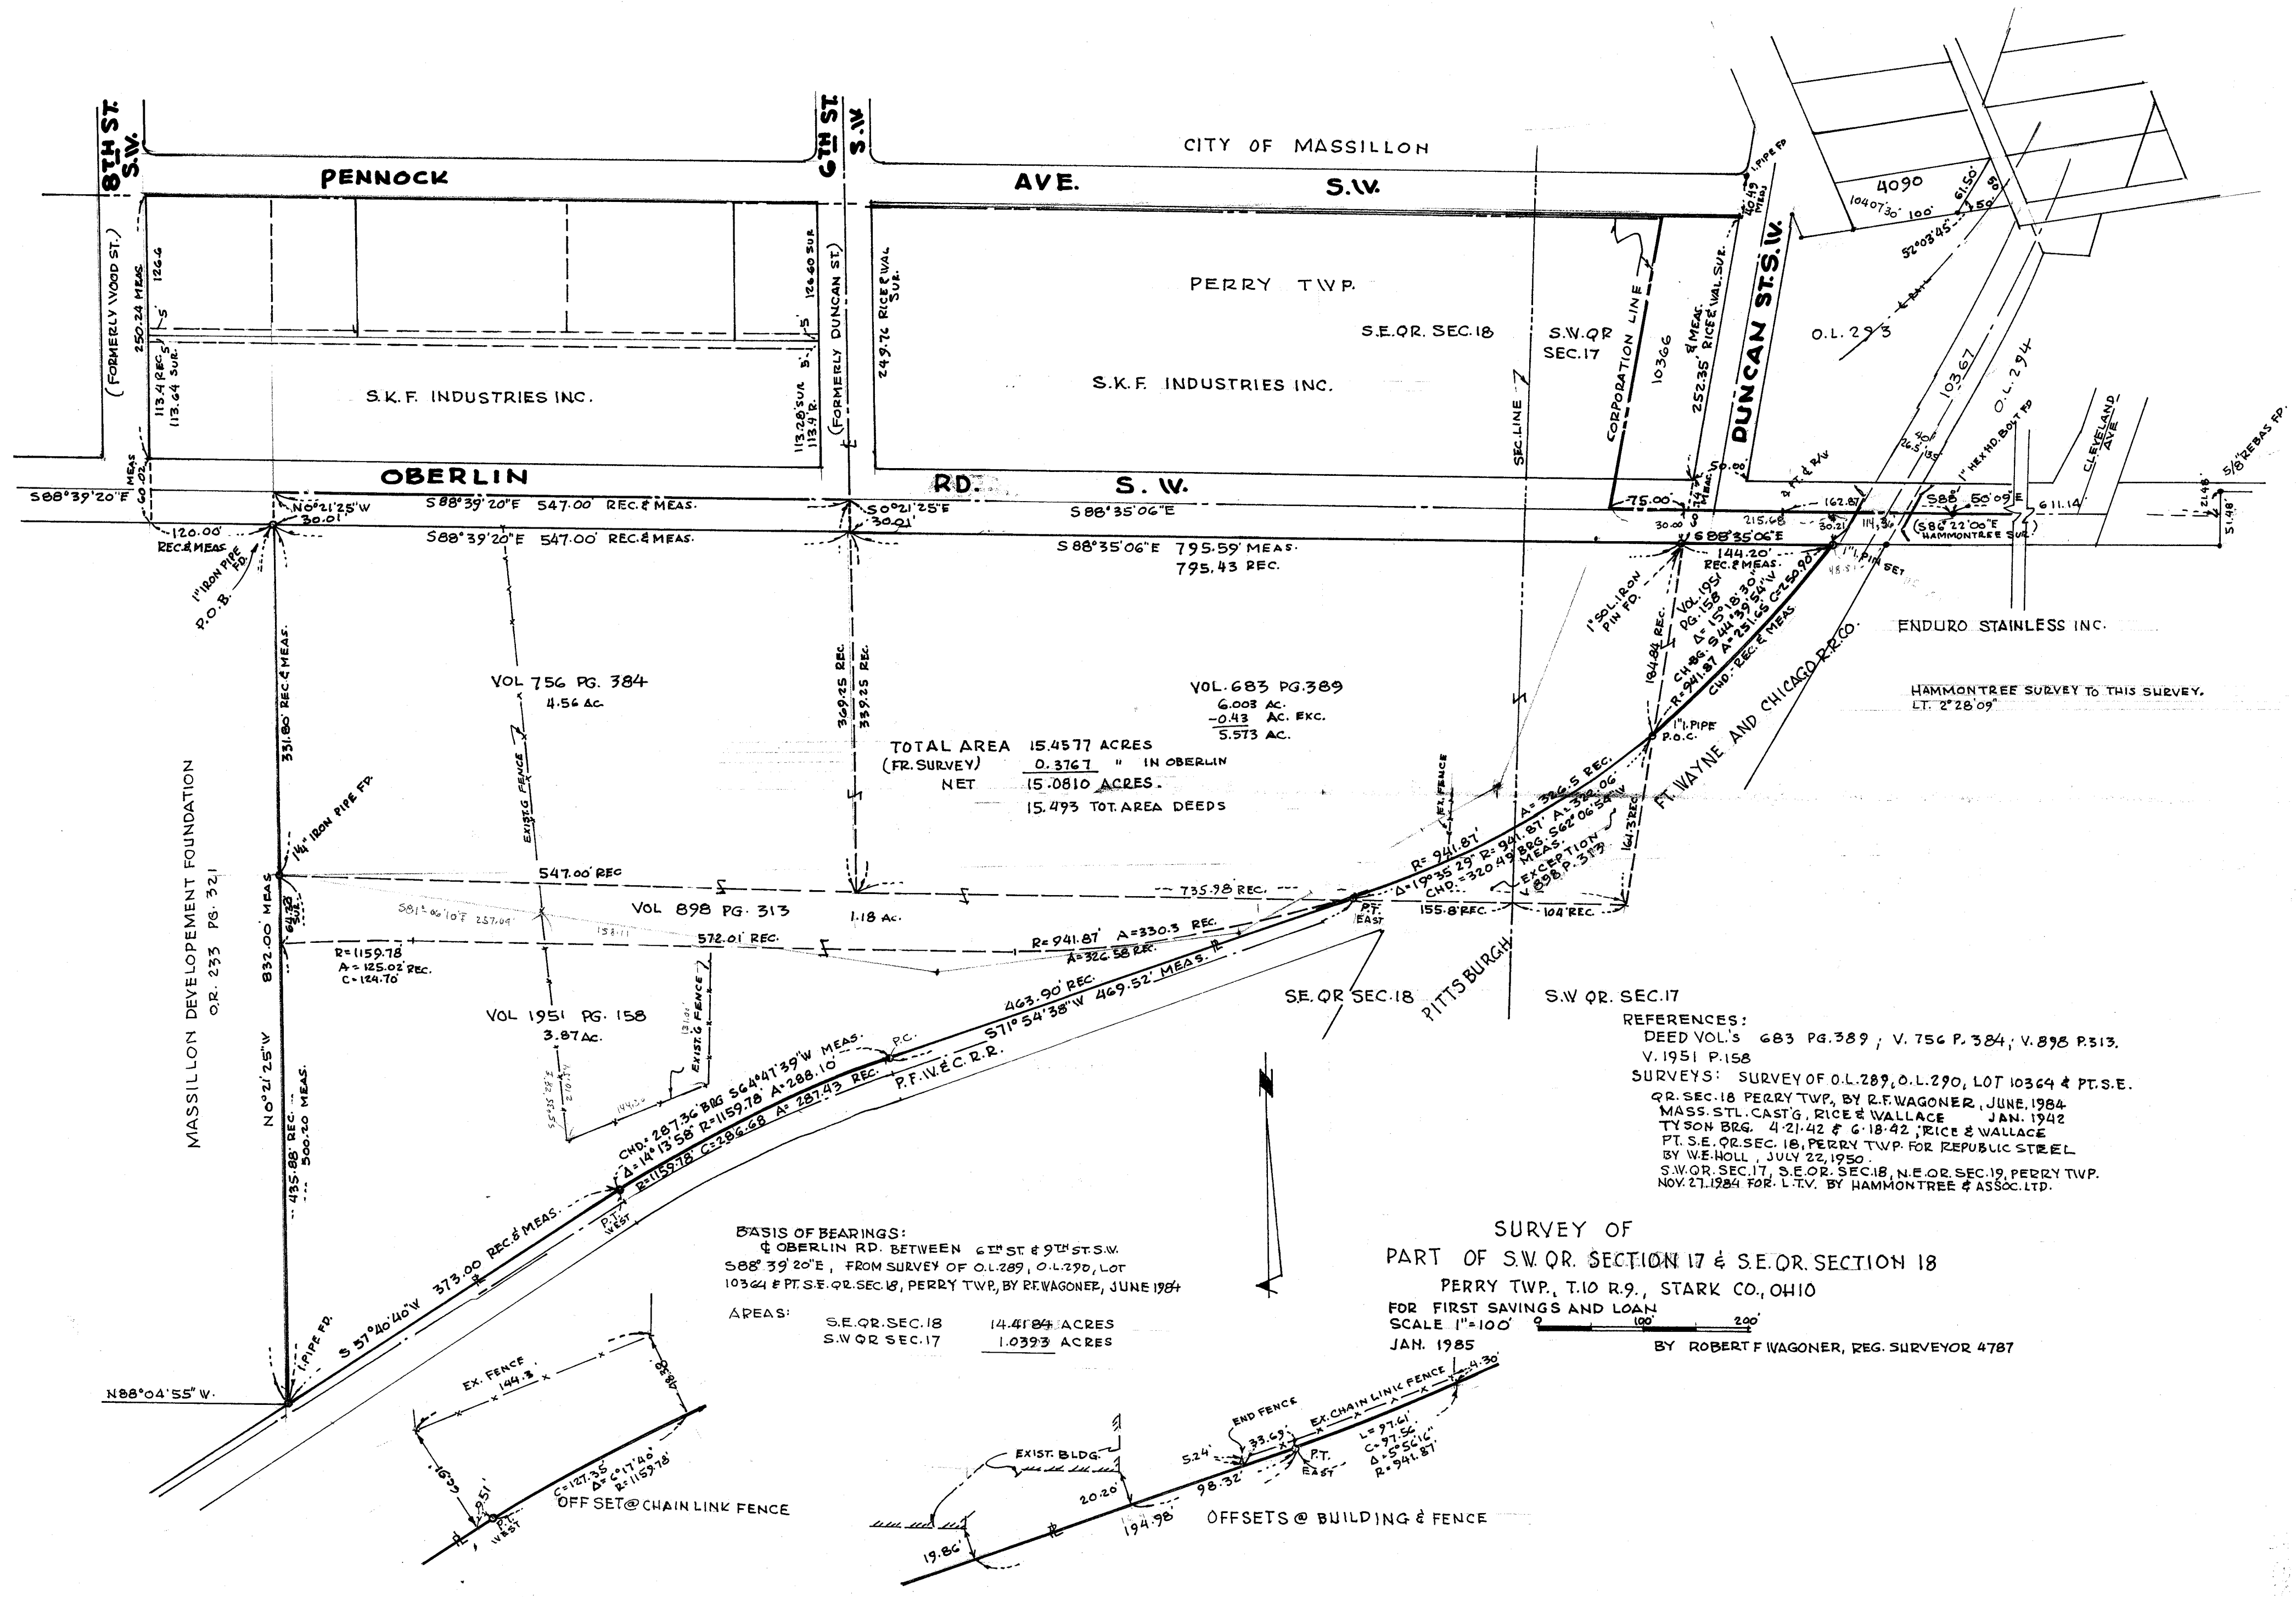

TOTAL AREA 15.4577 ACRES
(FR. SURVEY) 0.3767 " IN OBERLIN
NET 15.0810 ACRES.
15.493 TOT. AREA DEEDS

REFERENCES:
DEED VOL. 683 PG. 389; V. 756 P. 384; V. 898 P. 313.
V. 1951 P. 158
SURVEYS: SURVEY OF O.L. 289, O.L. 290, LOT 10364 & PT. S.E.
Q.R. SEC. 18 PERRY TWP., BY R.F. WAGONER, JUNE, 1984
MASS. STL. CAST'G, RICE & WALLACE JAN. 1942
TYSON BRG. 4-21-42 & 6-18-42, RICE & WALLACE
PT. S.E. Q.R. SEC. 18, PERRY TWP. FOR REPUBLIC STREET
BY W.E. HOLL, JULY 22, 1950.
S.W. Q.R. SEC. 17, S.E. Q.R. SEC. 18, N.E. Q.R. SEC. 19, PERRY TWP.
NOV. 27, 1984 FOR L.T.V. BY HAMMONTREE & ASSOC. LTD.

BASIS OF BEARINGS:
Q OBERLIN RD. BETWEEN 6TH ST. & 9TH ST. S.W.
S88°39'20"E, FROM SURVEY OF O.L. 289, O.L. 290, LOT
10364 & PT. S.E. Q.R. SEC. 18, PERRY TWP., BY R.F. WAGONER, JUNE 1984
AREAS: S.E. Q.R. SEC. 18 14.4184 ACRES
S.W. Q.R. SEC. 17 1.0393 ACRES

SURVEY OF
PART OF S.W. Q.R. SECTION 17 & S.E. Q.R. SECTION 18
PERRY TWP., T.10 R.9, STARK CO., OHIO
FOR FIRST SAVINGS AND LOAN
SCALE 1"=100'
JAN. 1985
BY ROBERT F. WAGONER, REG. SURVEYOR 4787