


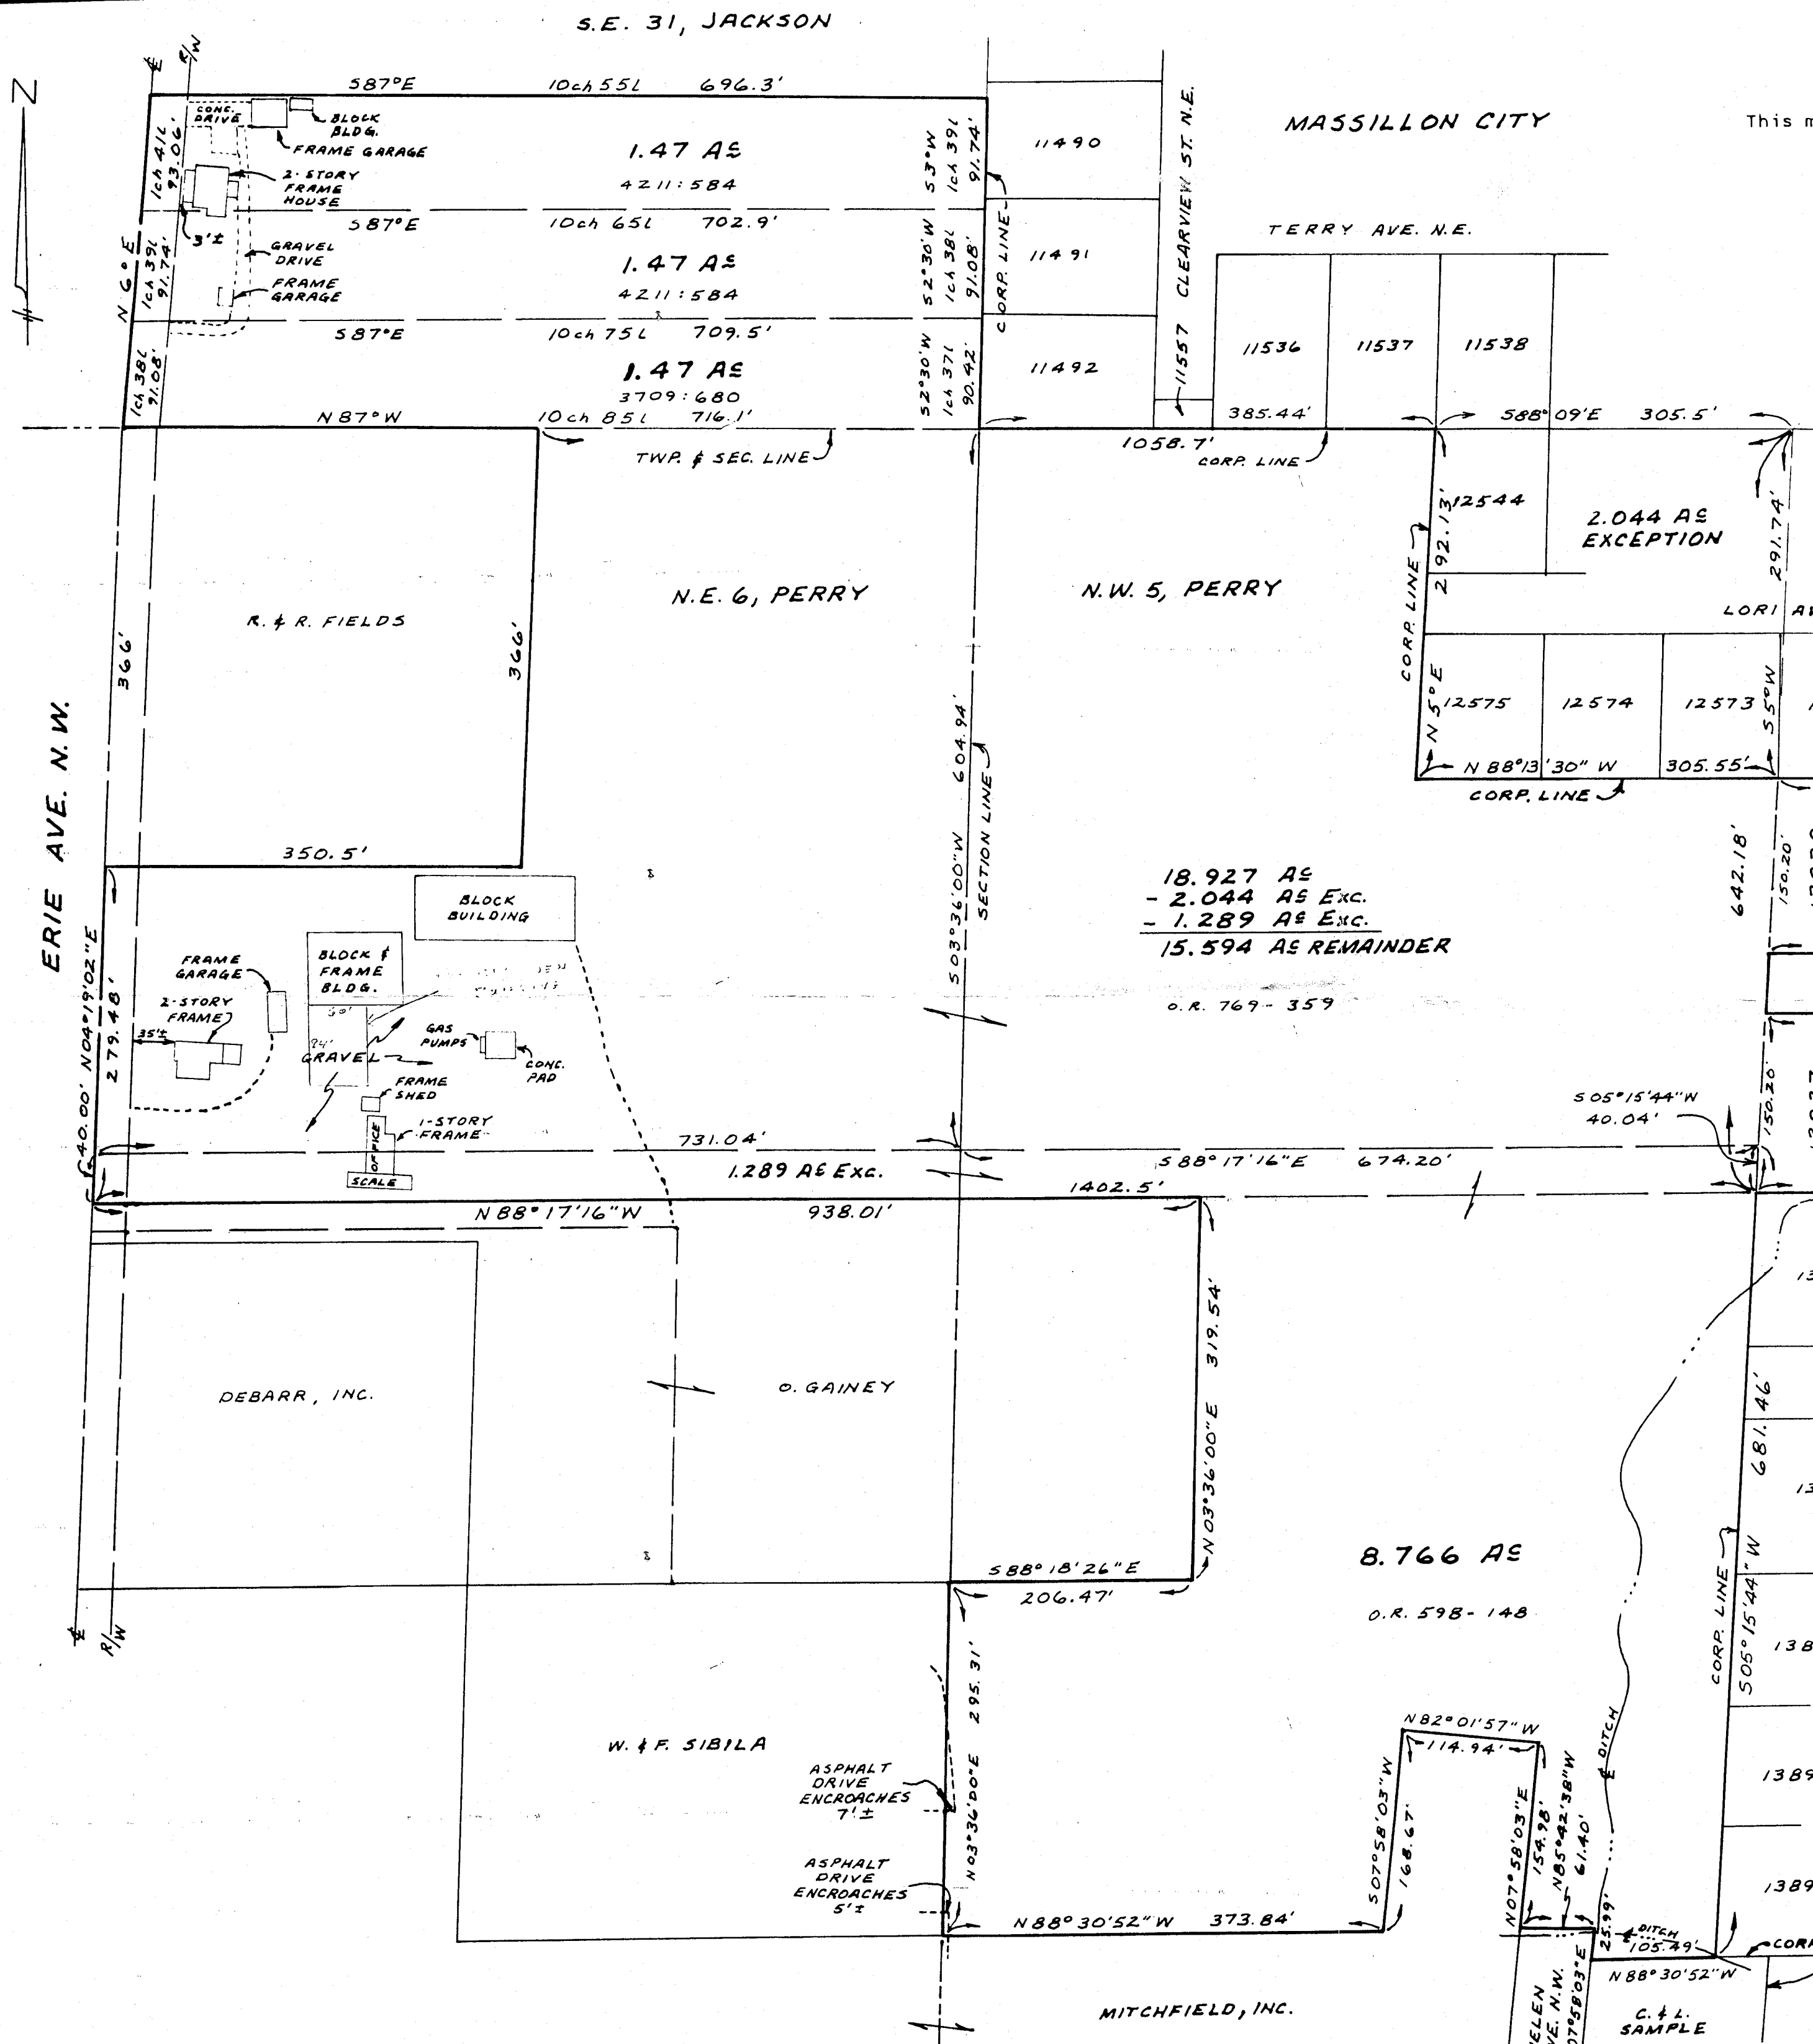

This mortgage loan inspection is made for, and at the instance of,

FIRST NATIONAL BANK, MASSILLON/
RELYON TITLE AGENCY

Owner: A.J. Diana Sons, Inc.

13912 Known as 1916 Erie Avenue N.W., Massillon, Ohio.

Also known as Lots 13926 thru 13949 in the City of Massillon;
3 - 1.47 Acre Tracts being part of the Southeast Quarter of Section
31, Jackson Township; a 15.594 Acre Tract and an 8.799 Acre Tract
known as being part of the Northwest Quarter of Section 5, and the
Northeast Quarter of Section 6, Perry Township, Stark County, Ohio.

SCALE: 1 INCH = 100 FEET

I hereby certify that the buildings situated on the above described
real estate are located on and within the boundaries of said premises.
I further certify that the buildings located on the adjoining property
do no encroach upon said real estate.

This certification made by me this 28th of February, 1991.

NOTE: This mortgagee's inspection
was prepared for identification
purposes for the mortgagee in
connection with a new mortgage, and
is not intended or represented to
be a land or property line survey.
No corners were set. Do not use for
establishing fence or building lines.
No responsibility is extended herein
to the land owner or occupant.

BUCKEYE SURVEYING SERVICES, INC.
Suite 202 - Fulton Bldg.
2223 Fulton Drive N.W.
Canton, Ohio 44709