




CAMPBELL &  
ASSOCIATES, INC.  
Surveying • Engineering

# MORTGAGE LOCATION SURVEY

Ohio WATS (800) 233-4117  
FAX (216) 535-7571

APRIL 7

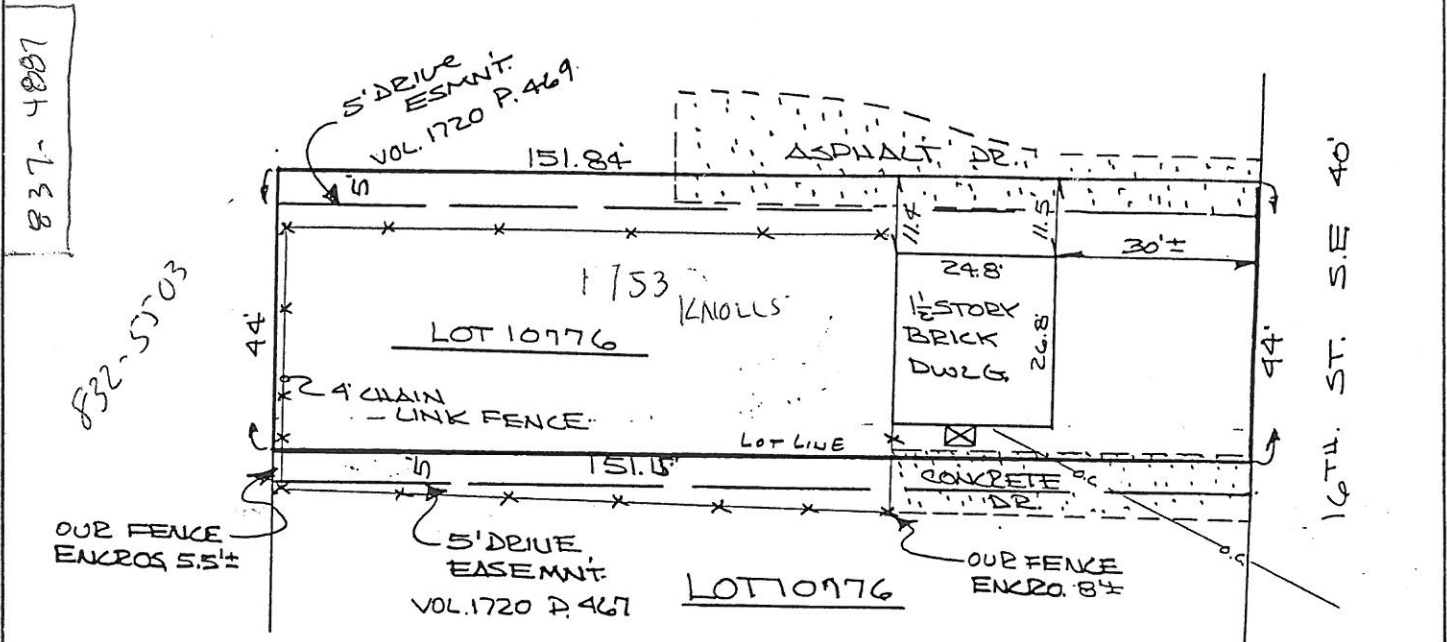


DATE: \_\_\_\_\_

The undersigned hereby acknowledge that they have full knowledge and understanding of the information contained on this page and agree to accept title to the property involved and will hold the Lender Agent and Mortgagee harmless from any claim or liability in connection with this matter.

NOTE: I DECLARE SUBJECT PROPERTY TO BE LOCATED WITHIN A ZONE "C", WHICH IS NOT A FLOOD HAZARD AREA PER FIRM MAPS.

3905170005C  
7/5/82

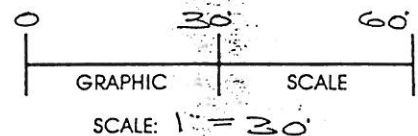

Address 1753 16TH STREET S.E.  
State of Ohio County STARK  
City/Village MASSILLON  
Township  
New Owner MARIAN R. KNOWLES

Allotment MORDOR EST NO. 1 Page 117  
Plat Book 26  
Title No. CE-1276  
Date 24 NOVEMBER 1992  
Present Owner ALBERT KELLER

This is to certify to BANK ONE OF AKRON N.A. and/or REAL ESTATE TITLE SERVICE CORP. that a visual inspection of the property and buildings shown (if any) has been made and there are no apparent encroachments or visible easements unless otherwise shown. This service was not performed for the purpose of establishing boundary lines, and should not be used for that purpose.

This Mortgage Location Survey has been prepared in accordance with Chapter 4733-38, Ohio Administrative Code, and is not a boundary survey pursuant to Chapter 4733-37, Ohio Administrative Code.

Jay T. Dunlap - Reg. Surveyor No. 6250