



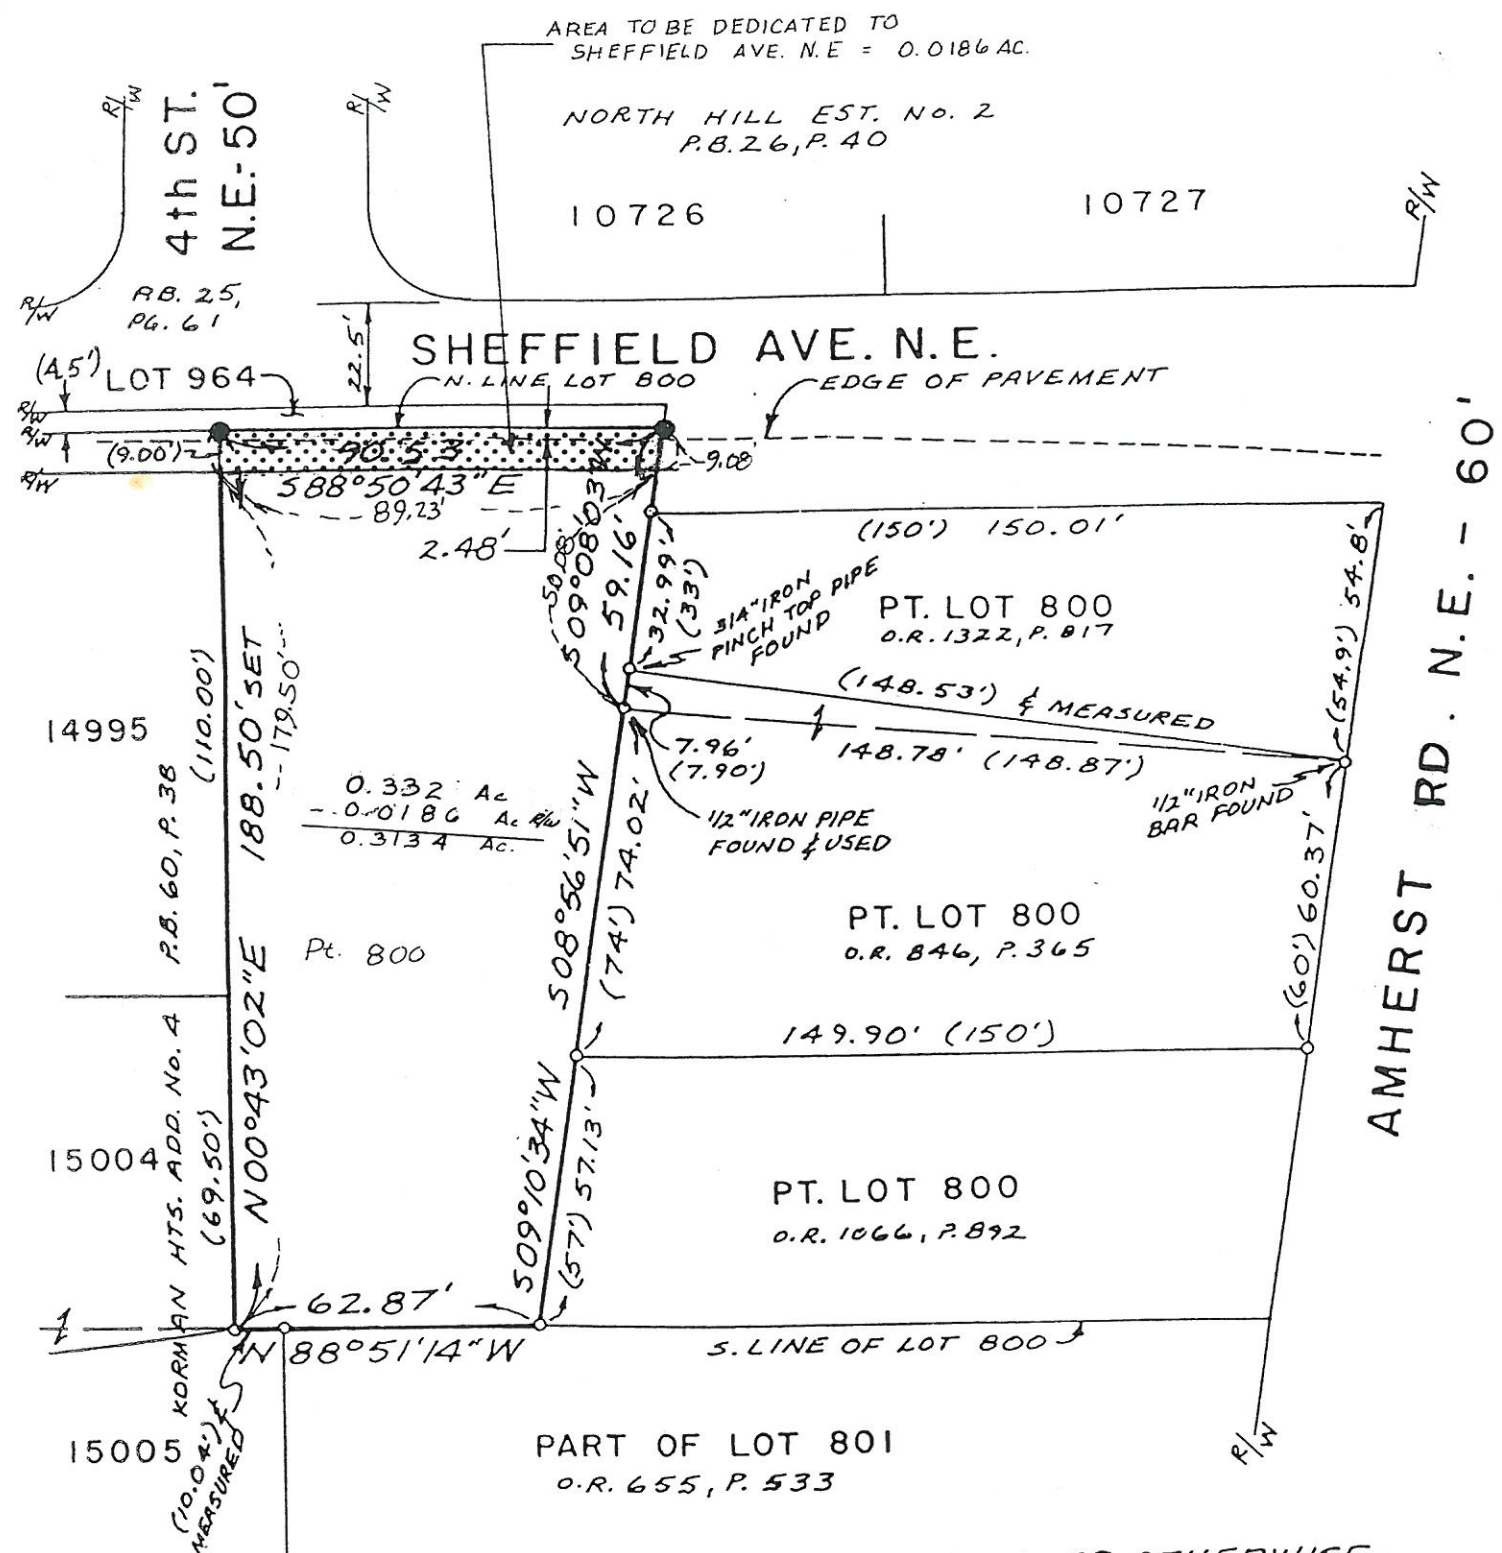

- INDICATES 5/8" IRON BAR FOUND, UNLESS NOTED OTHERWISE.
- INDICATES 5/8" IRON BAR W/CAP SET.
- () INDICATES RECORD DATA.

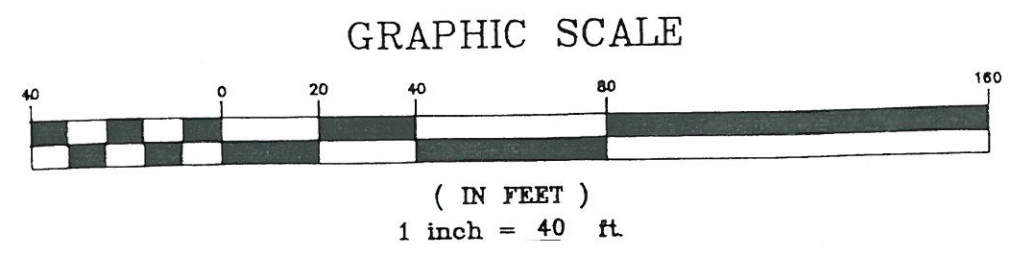

Owner's Certification:
We the undersigned, being all the owners of the land hereon plated do hereby approve this plat and dedication to the use of the public forever all lands for public purposes shown hereon.

Witness
John A. McCall

Owner
Edward L. Kraft Sr.
EDWARD L. KRAFT SR.

Acknowledgement:
COUNTY OF STARK
STATE OF OHIO ss.
Before me a notary Public, in and for said county, did personally appear, the above, who acknowledge the signing of the same to be our free act and deed according to law.
In witness whereof, I hereunto set my hand and seal this ____ day of _____, 19__.

My commission expires _____
Notary Public

Stark County Auditor:
Received for transfer this ____ day of _____, 199__.

Stark County Recorder:
Received for record this ____ day of _____, 199__.
Recorded in plat book _____ page ____.

Certification:
I hereby certify that the accompanying plat was drawn from a correct survey.

Planning Commission:
Approved this 14 day of JUNE, 1995 by the Planning Commission of Massillon, Ohio.

City Council:
We hereby certify that the lands dedicated for public purposes on the accompanying plat have been accepted by the Massillon City Council by Ordinance No. 143 passed on the 7 of August, 1995.