



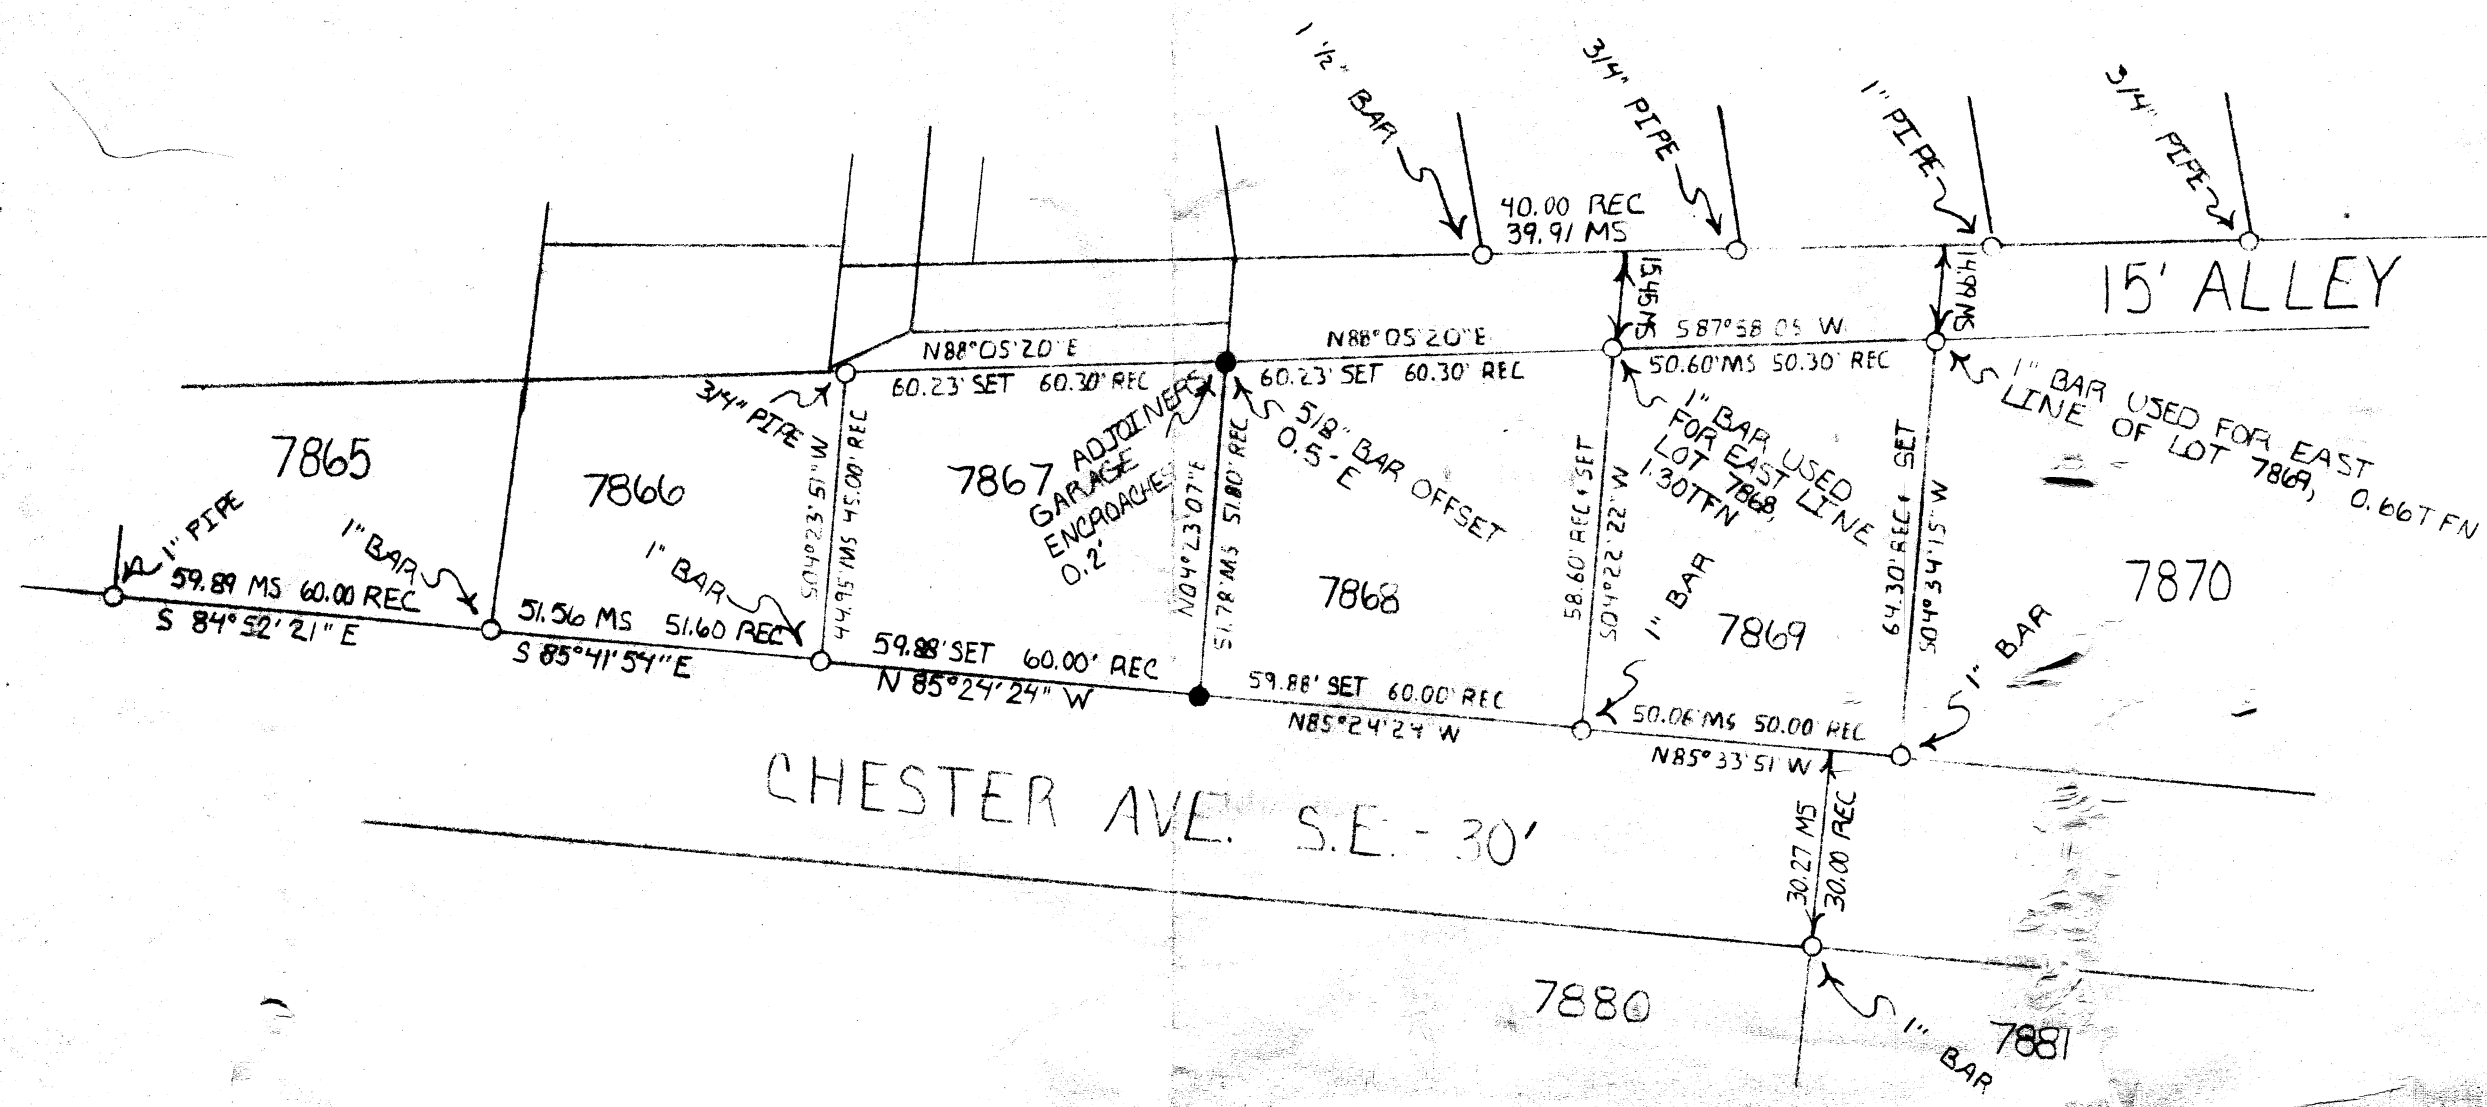


LEGEND:
○ = MONUMENTATION FOUND
● = 5/8" BAR SET
REC = RECORD
MS = MEASURED

PERTINENT DATA:
1. TAX MAPS
2. DEEDS
3. BASIS OF BEARING ASSUMED

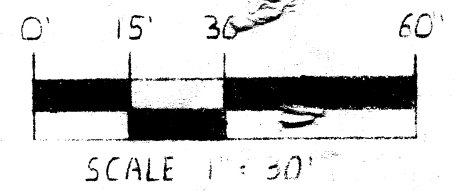

I HEREBY CERTIFY THAT THIS MAP REPRESENTS A SURVEY PERFORMED BY ME WHICH CONFORMS TO THE MINIMUM STANDARDS FOR BOUNDARY SURVEYS IN THE STATE OF OHIO OAC 4733-37.

Ronald C. Hinton 7/31/97
RONALD E. HINTON S-6270

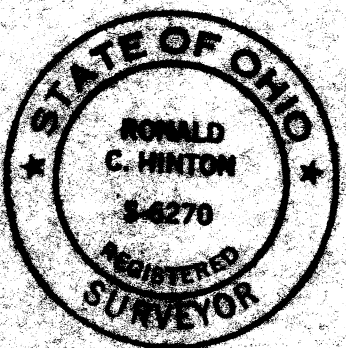

MAP OF SURVEY		
SCALE: 1" = 30'	APPROVED BY:	DRAWN BY:
DATE: JULY 1997		REVISED:
LOCATED ON LOT 7868 IN THE CITY OF MASSILLON, COUNTY OF STARK, STATE OF OHIO.		
RONALD C. HINTON S-6270 1315 GREENFIELD AVE. SW CANTON, OH 44706 330-452-1070		DRAWING NUMBER: GEIBEL