



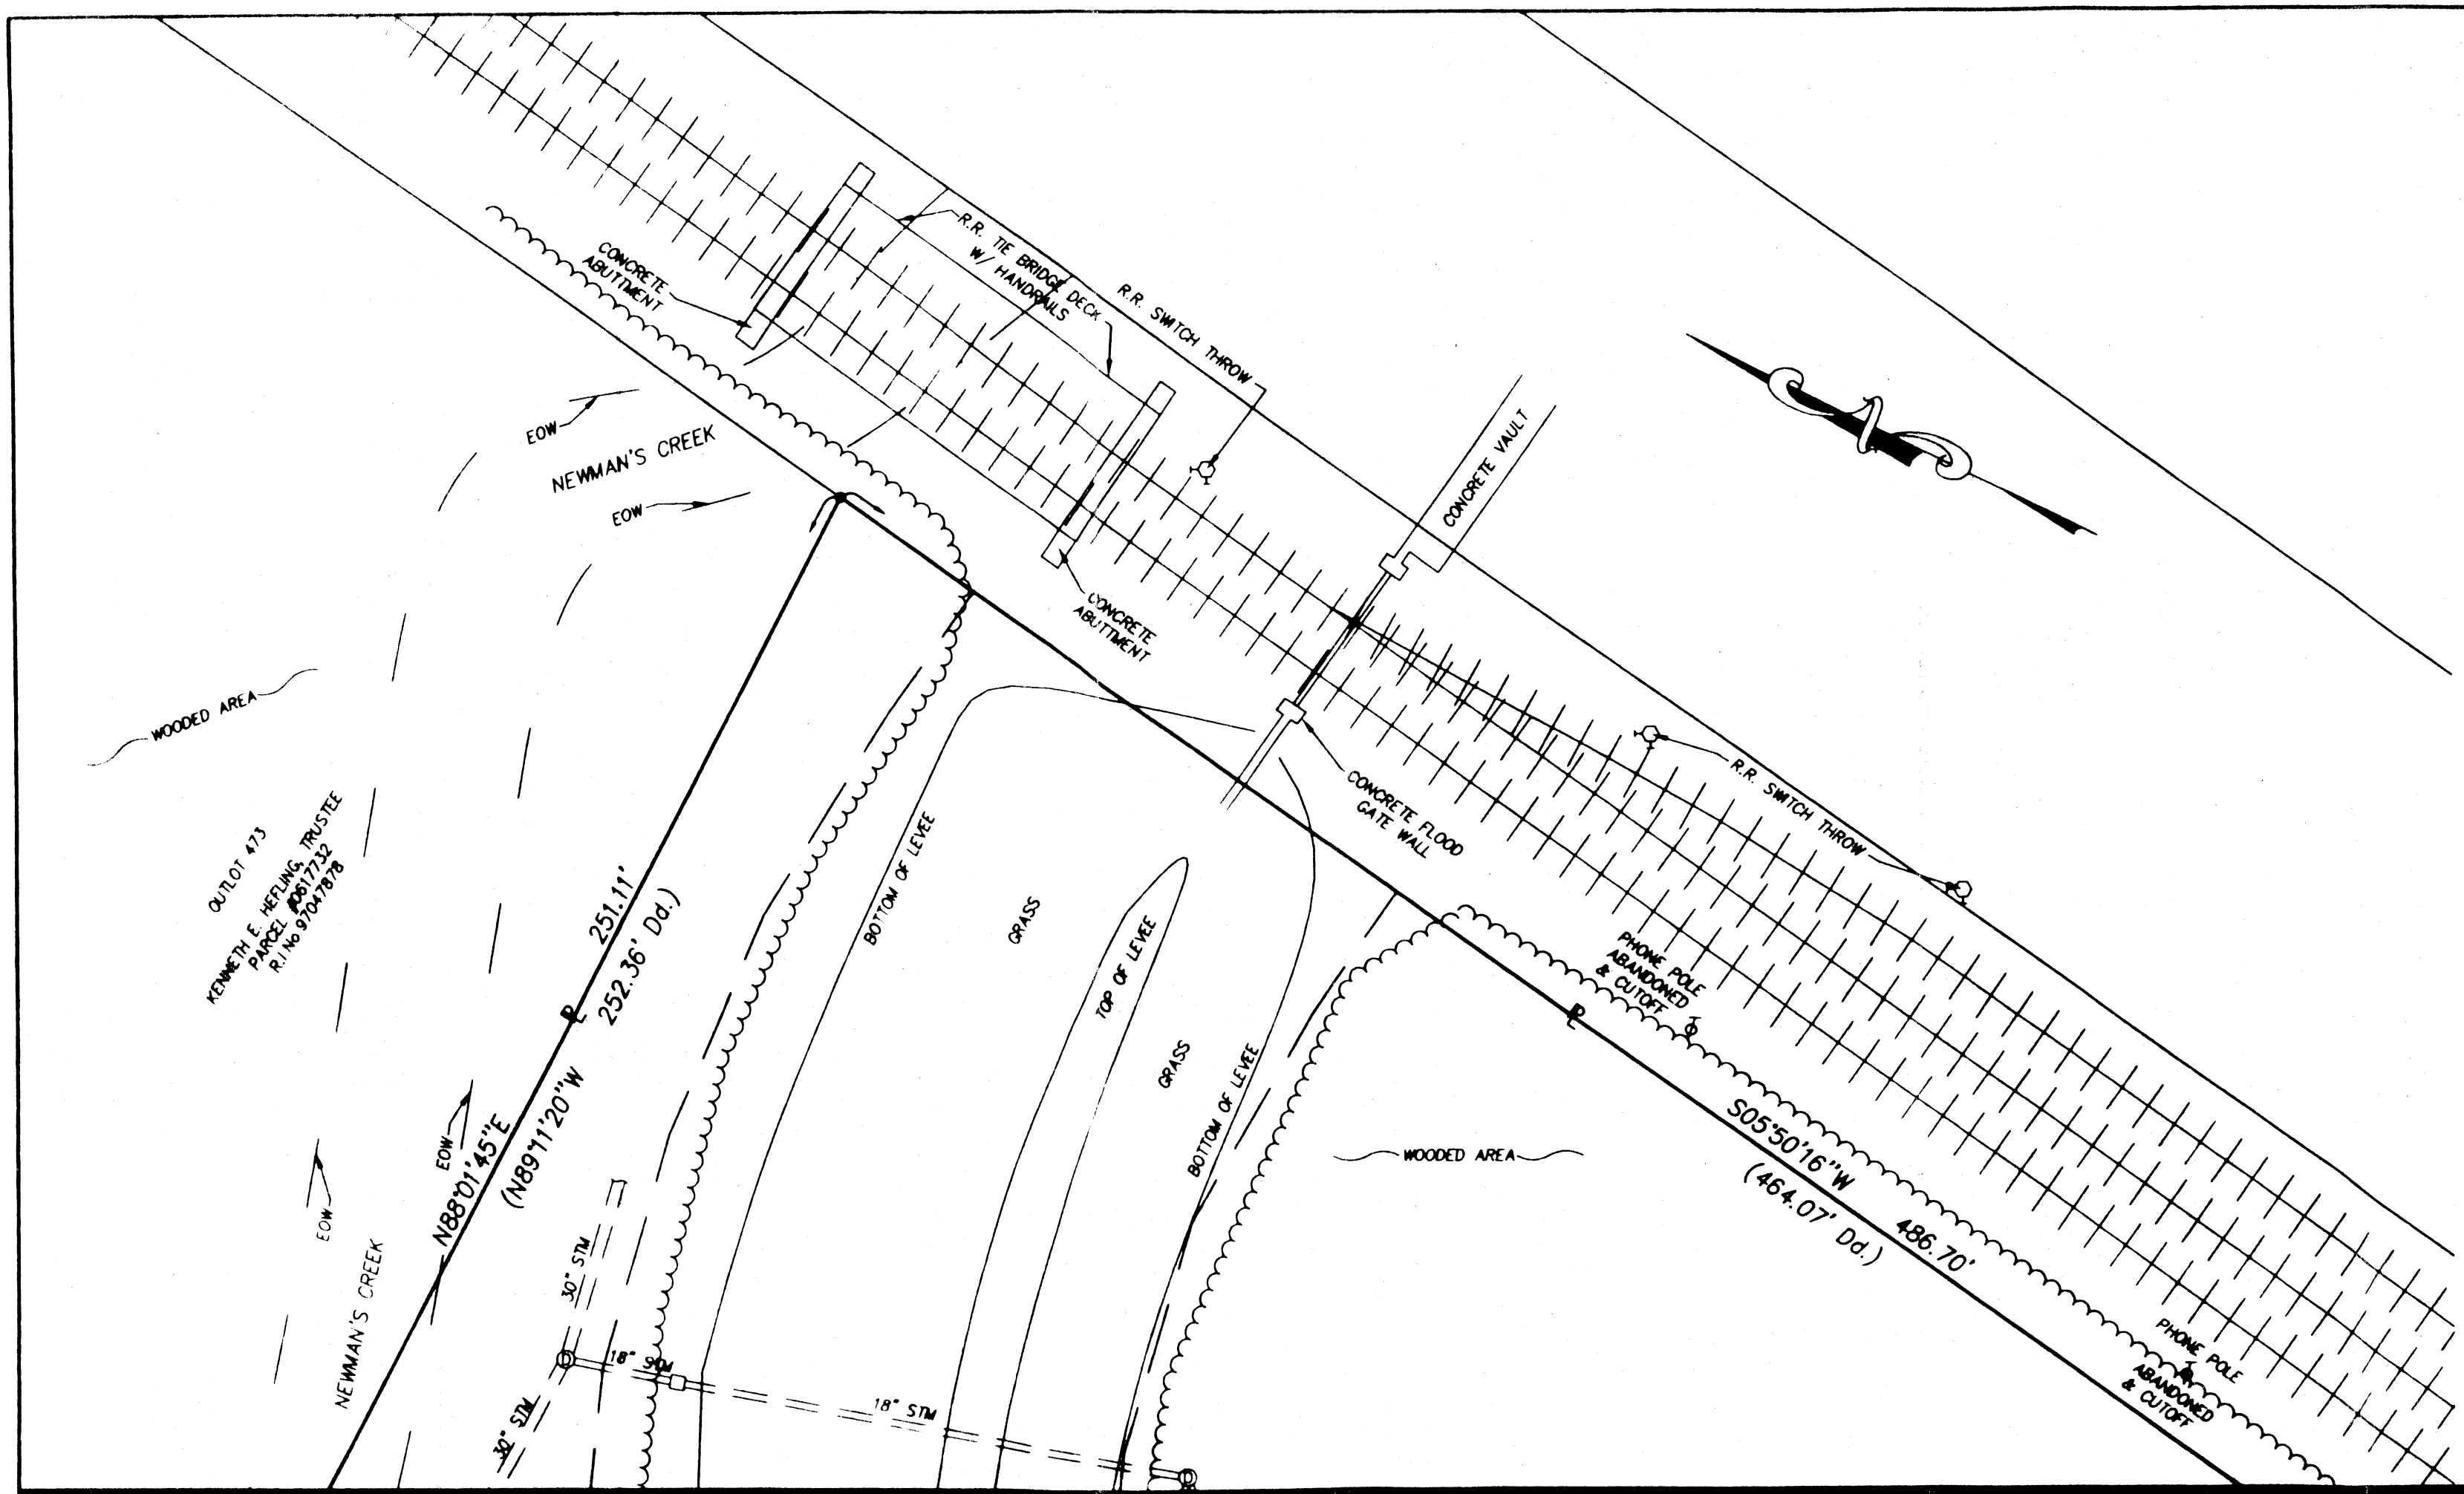

MATCH LINE SEE SHEET 3

- LEGEND**
- 5/8" IRON BAR W/ COOPER & ASSOC. CAP SET
 - IRON PIPE/BAR FOUND
 - TELEPHONE POLE
 - POWER POLE
 - OVERHEAD UTILITIES
 - GUY WIRE & ANCHOR
 - HYDRANT
 - WATER GATE VALVE
 - WATER SERVICE VALVE
 - MONITORING WELL
 - SANITARY MANHOLE
 - CLEANOUT
 - STORM MANHOLE
 - CATCH BASIN
 - GAS VALVE
 - GAS LINE MARKER
 - DOWNSPOUT
 - SIGN (AS NOTED)
 - POST/BOLLARD
 - RAILROAD TRACKS
 - EOP - EDGE OF PAVEMENT
 - EOW - EDGE OF WATER
 - R/W - RIGHT-OF-WAY
 - PARKING COUN
 - REF. TO EASE. CHART
 - ENCROACHMENT NUMBER

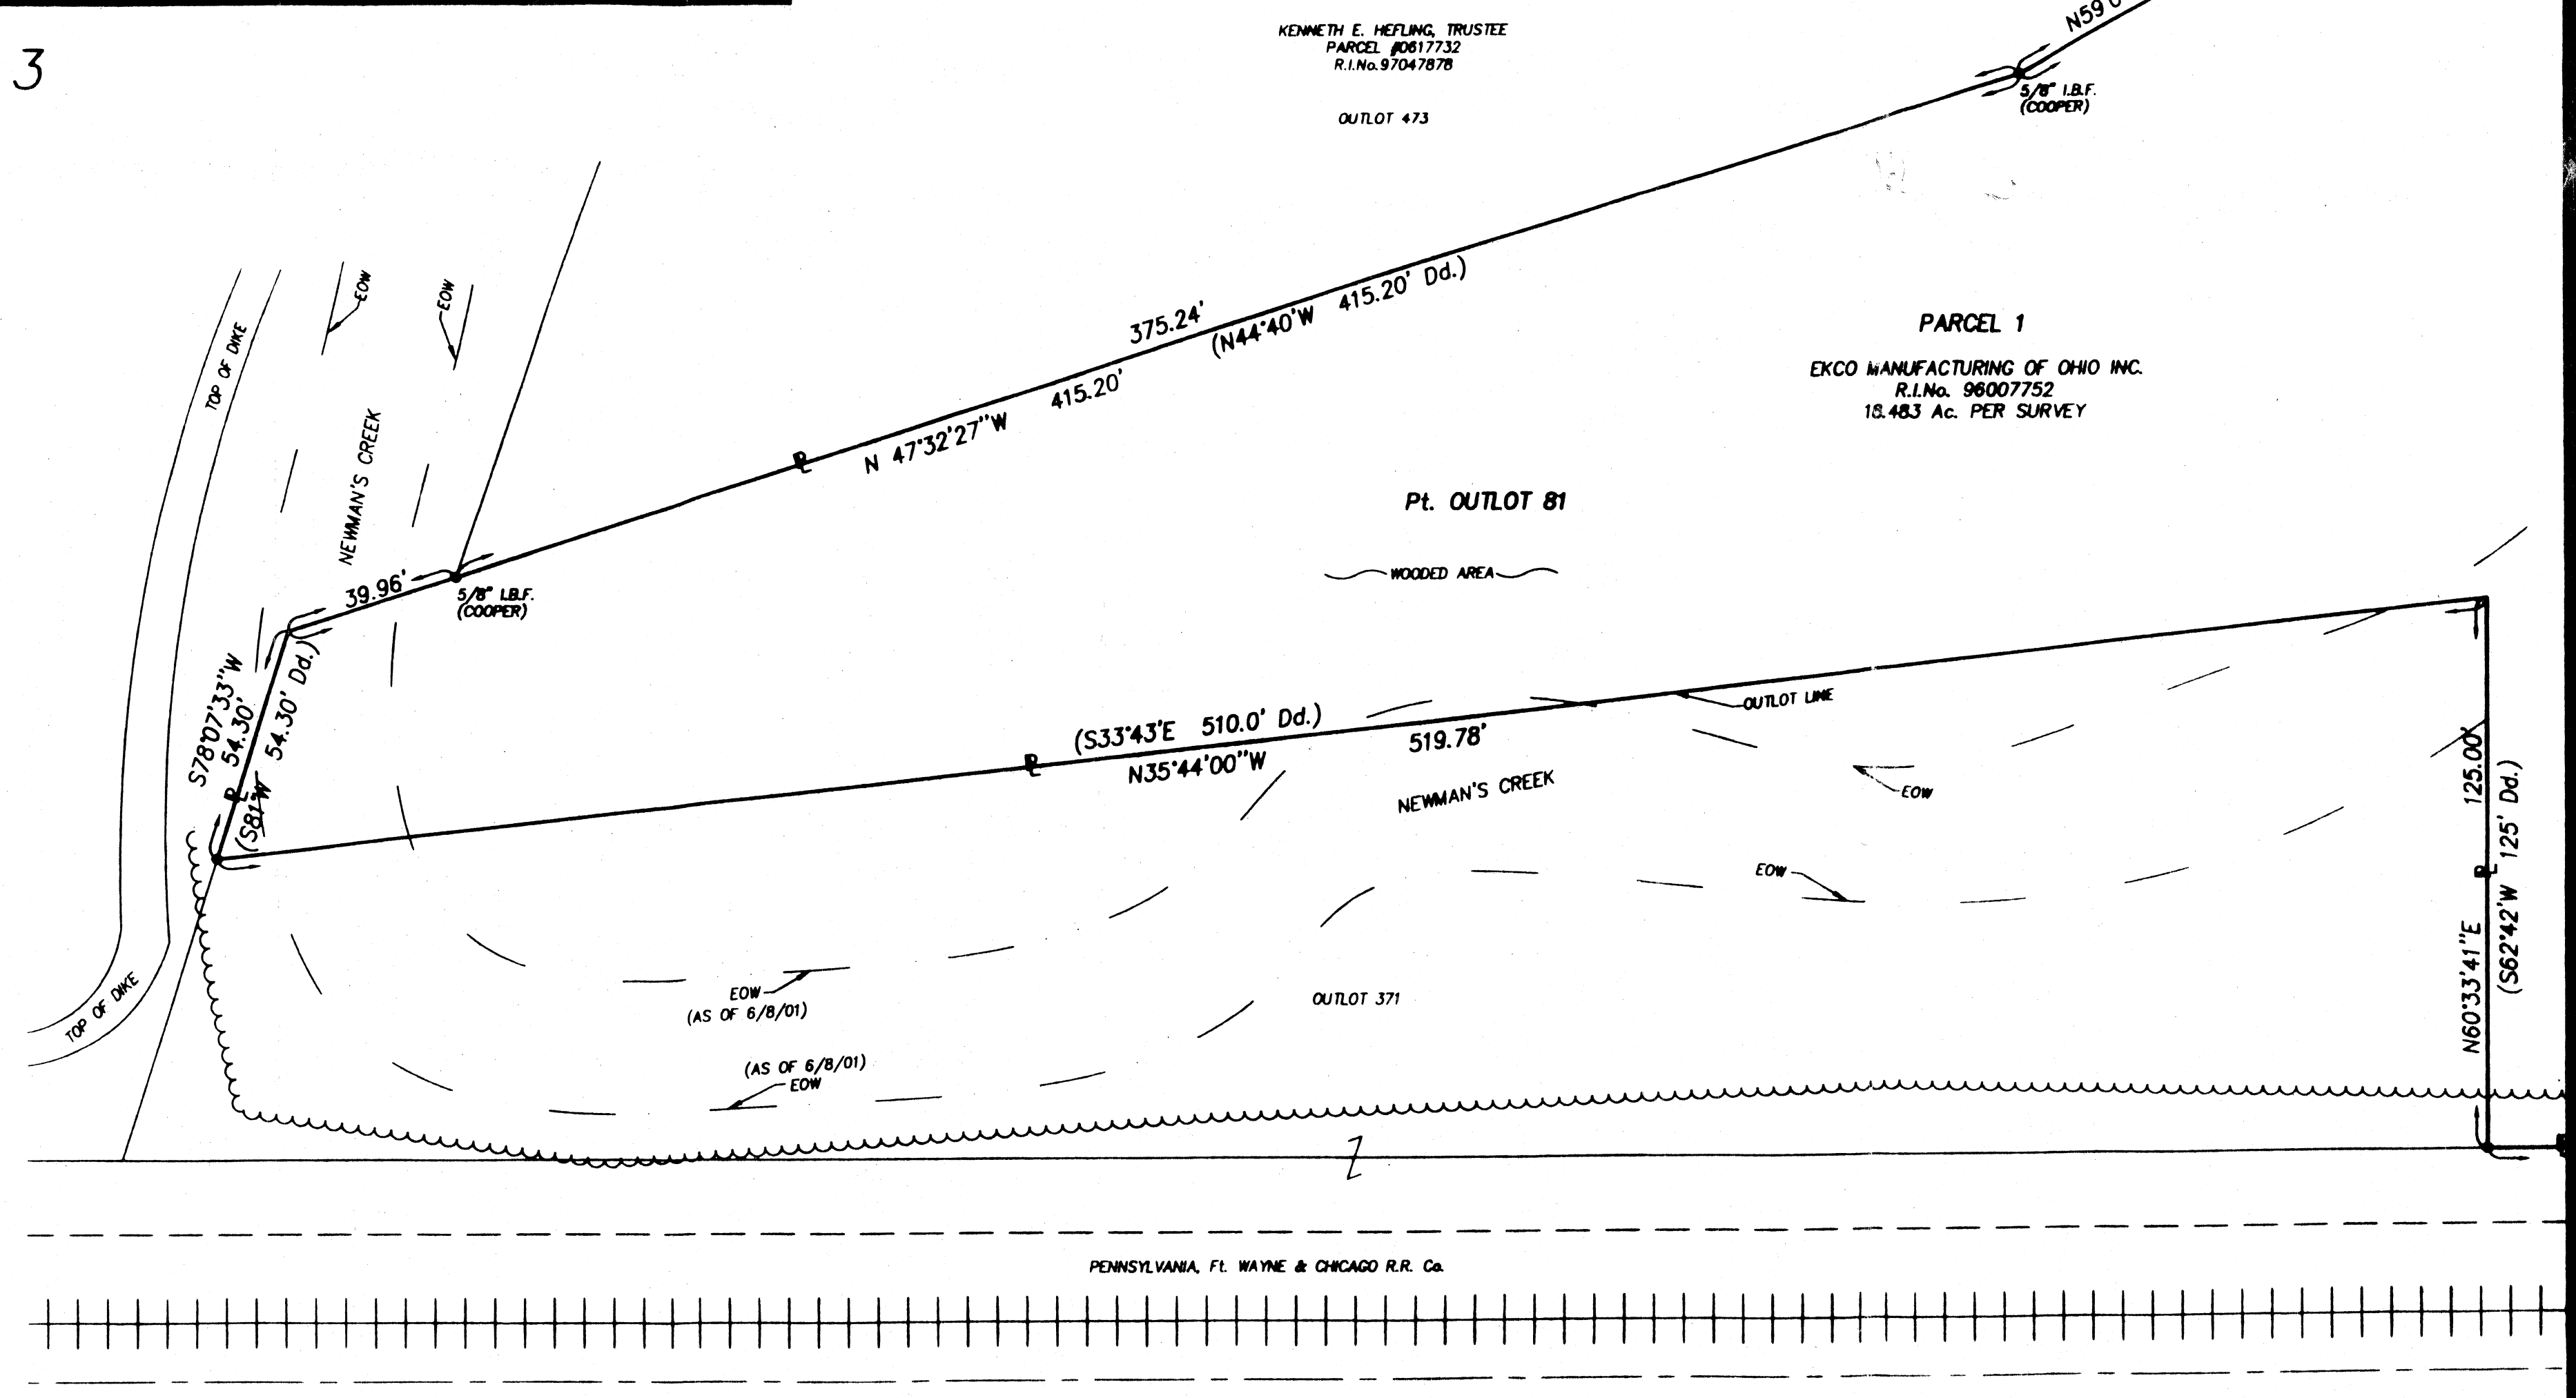

MATCH LINE SEE SHEET 3

UTILITY LOCATION NOTE
 LOCATION OF ALL UNDERGROUND UTILITIES SHOWN HEREON ARE APPROXIMATE AND ARE BASED ON FIELD LOCATIONS OF ALL VISIBLE STRUCTURES SUCH AS CATCH BASINS, MANHOLES, WATER AND GAS GATES, ETC. TOGETHER WITH INFORMATIONAL DATA OBTAINED FROM PLANS AND RECORDS SUPPLIED BY VARIOUS UTILITY COMPANIES AND GOVERNMENT AGENCIES. ALL CONTRACTORS SHOULD NOTIFY IN WRITING ALL UTILITY COMPANIES AND GOVERNMENT AGENCIES PRIOR TO ANY EXCAVATION WORK OR CALL O.U.P.S. AT 1-800-362-2784.


GRAPHIC SCALE
 (IN FEET)
 1 inch = 30 ft.

HORIZ. 1" = 30' VERT. 1" = 10' DATE: JULY 2004 FIELD BOOK No. 548 SHEET 2 OF 5	
BRYAN J. ASHMAN JEROLD E. GEIB COOPER & ASSOCIATES, LLP ENGINEERS AND SURVEYORS 150 E. MARKET STREET CANTON, OHIO 44704 PHONE (330) 483-5731 FAX (330) 483-8110	
STATE OF OHIO JEROLD E. GEIB 6725 REGISTERED SURVEYOR	
ALTA/ACSM LAND TITLE SURVEY EKCO MANUFACTURING ALL OF LOTS 2604-2617, 2650, 2651, 9730, 10332 & 10333 AND ALL OF OUTLOT 81 IN THE CITY OF MASSILLON, STARK COUNTY, OHIO FOR: CANER ASSOCIATES	
DESCRIPTION REVISIONS	DATE BY 04193

SEE SHEET 2



MATCH LINE

MATCH LINE SEE SHEET 2

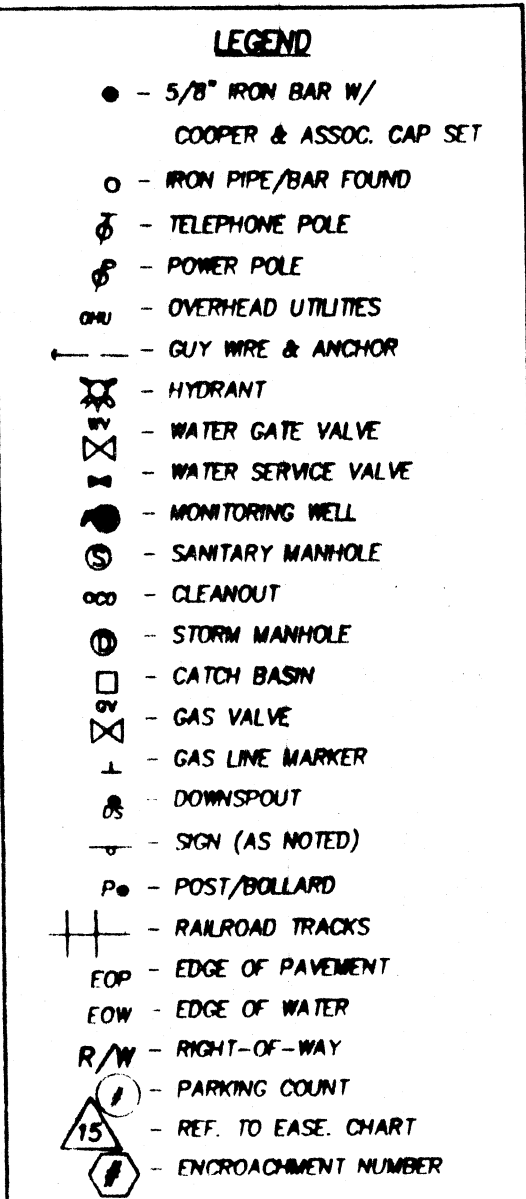

UTILITY LOCATION NOTE

LOCATION OF ALL UNDERGROUND UTILITIES SHOWN HEREON ARE APPROXIMATE AND ARE BASED ON FIELD LOCATIONS OF ALL VISIBLE STRUCTURES SUCH AS CATCH BASINS, MANHOLES, WATER AND GAS GATES, ETC., TOGETHER WITH INFORMATIONAL DATA OBTAINED FROM PLANS AND RECORDS SUPPLIED BY VARIOUS UTILITY COMPANIES AND GOVERNMENT AGENCIES. ALL CONTRACTORS SHOULD NOTIFY IN WRITING ALL UTILITY COMPANIES AND GOVERNMENT AGENCIES PRIOR TO ANY EXCAVATION WORK OR CALL O.U.P.S. AT 1-800-382-2764.

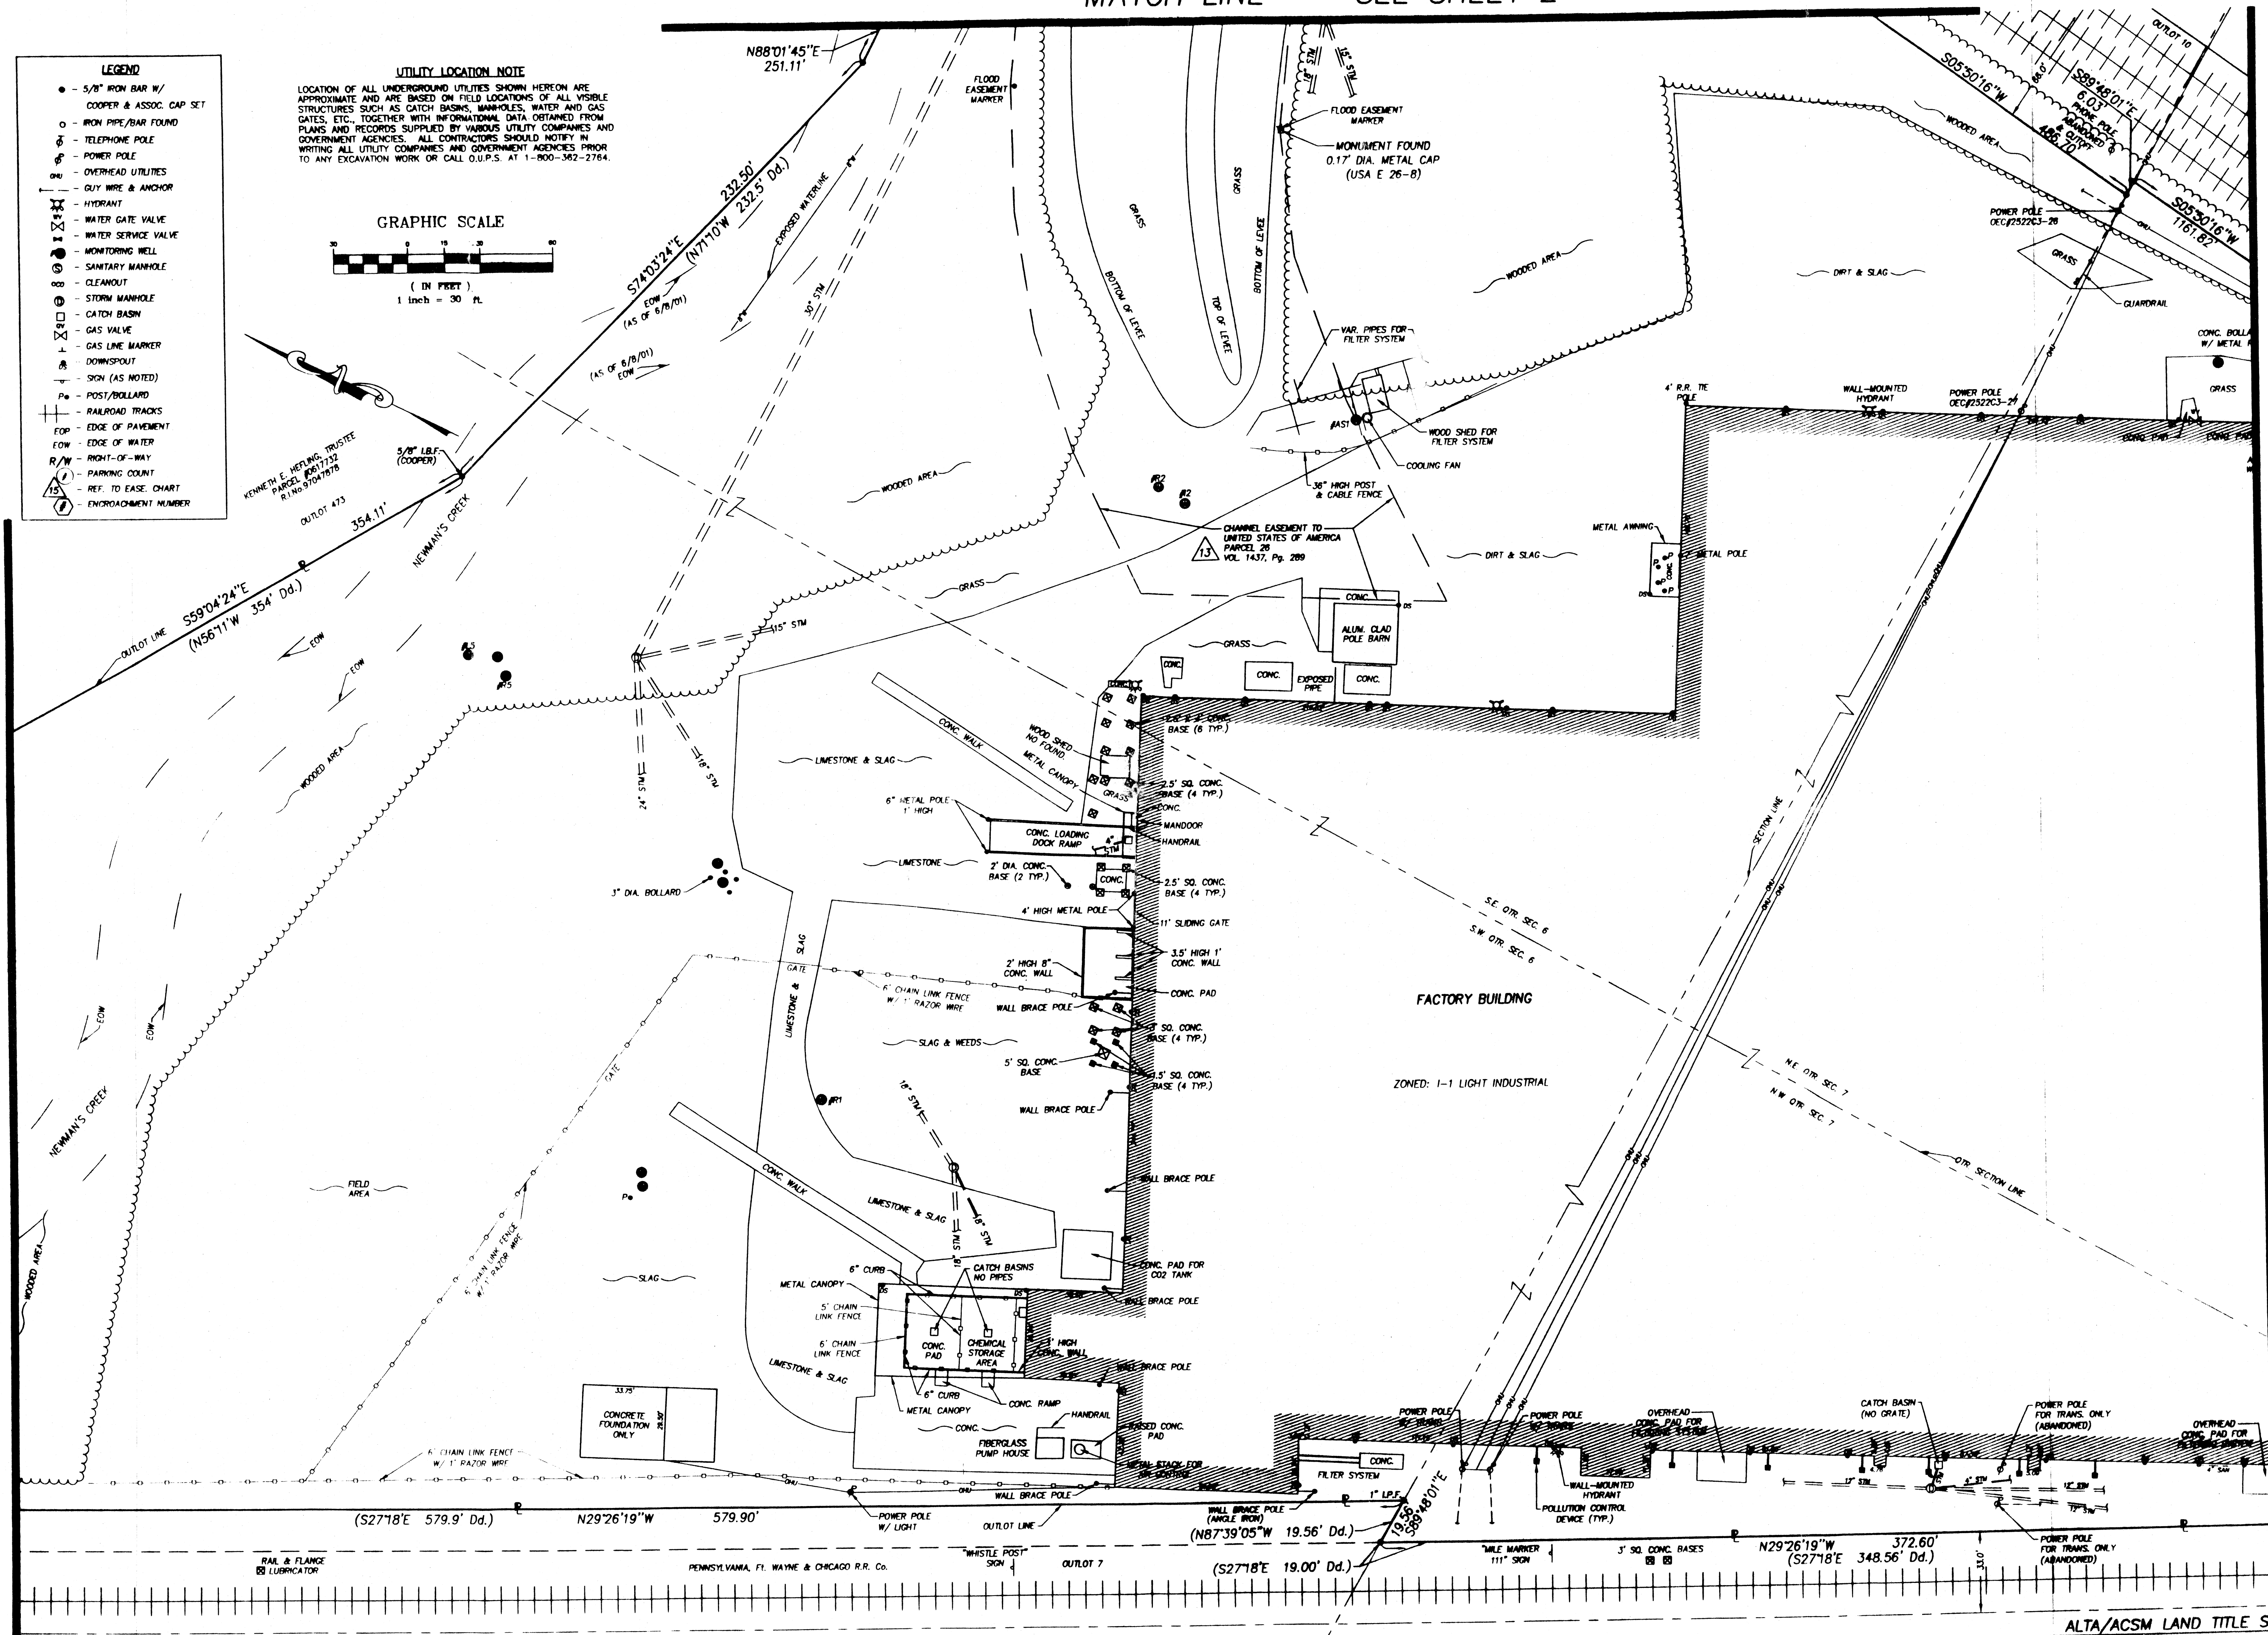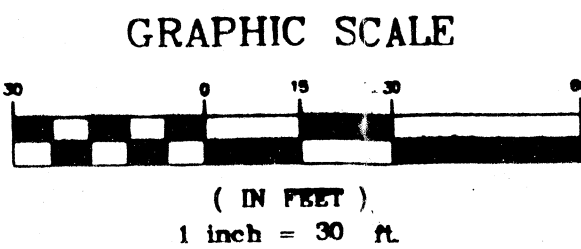

MATCH LINE SEE SHEET 4

ALTA/ACSM LAND TITLE SURVEY
EKOK MANUFACTURING
 ALL OF LOTS 2604-2617, 2650, 2651, 9730, 10532 & 10533
 AND ALL OF OUTLOT B, IN THE CITY OF MASSILLON,
 STARK COUNTY, OHIO
 FOR: CANER ASSOCIATES

ALTA/ACSM LAND TITLE SURVEY
EKCO MANUFACTURING
04-2617, 2650, 2651, 9730, 1
F OUTLOT 81 IN THE CITY OF
STARK COUNTY, OHIO
FOR: CANER ASSOCIATES

COOPER & ASSOCIATES, LLP
ENGINEERS AND SURVEYORS




1389 MARKET
AVENUE NORTH
CANTON OHIO

[illegible]


ALTA/ACSM LAND TITLE SURVEY

SEE SHEET 3

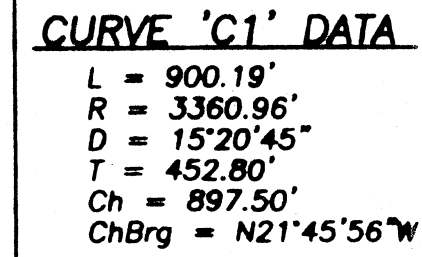


UTILITY LOCATION NOTE

LOCATION OF ALL UNDERGROUND UTILITIES SHOWN HEREON ARE APPROXIMATE AND ARE BASED ON FIELD LOCATIONS OF ALL VISIBLE STRUCTURES SUCH AS CATCH BASINS, MANHOLES, WATER AND GAS GATES, ETC., TOGETHER WITH INFORMATIONAL DATA OBTAINED FROM PLANS AND RECORDS SUPPLIED BY VARIOUS UTILITY COMPANIES AND GOVERNMENT AGENCIES. ALL CONTRACTORS SHOULD NOTIFY IN WRITING ALL UTILITY COMPANIES AND GOVERNMENT AGENCIES PRIOR TO ANY EXCAVATION WORK OR CALL O.U.P.S. AT 1-800-382-2764.

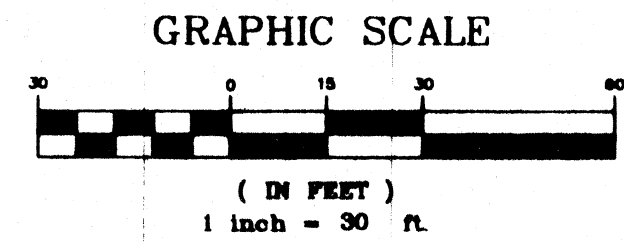



- ### LEGEND
- - 5/8" IRON BAR W/
COOPER & ASSOC. CAP SET
 - - IRON PIPE/BAR FOUND
 - ⊙ - TELEPHONE POLE
 - ⊕ - POWER POLE
 - OH - OVERHEAD UTILITIES
 - GUY WIRE & ANCHOR
 - ⊗ - HYDRANT
 - ⊗ - WATER GATE VALVE
 - ⊗ - WATER SERVICE VALVE
 - ⊗ - MONITORING WELL
 - ⊗ - SANITARY MANHOLE
 - ⊗ - CLEANOUT
 - ⊗ - STORM MANHOLE
 - ⊗ - CATCH BASIN
 - ⊗ - GAS VALVE
 - ⊗ - GAS LINE MARKER
 - ⊗ - DOWNSPOUT
 - ⊗ - SIGN (AS NOTED)
 - Pa - POST/BOLLARD
 - + - RAILROAD TRACKS
 - EOP - EDGE OF PAVEMENT
 - R/W - EDGE OF WATER
 - R/W - RIGHT-OF-WAY
 - ② - PARKING COUNT
 - REF. TO EASE, CHART
 - ② - ENCROACHMENT NUMBER

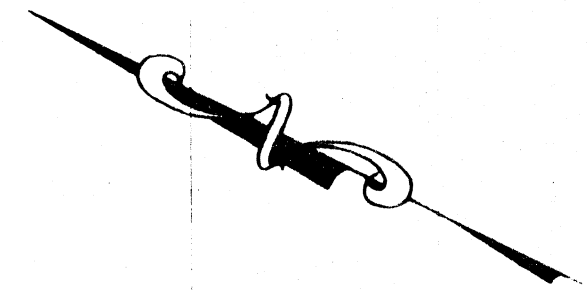

SCALE
HORIZ 1" = 30' VERT N/A
DATE: JULY 2004
FIELD BOOK No. 546
SHEET 4 OF 5

COOPER & ASSOCIATES, LLP
ENGINEERS AND SURVEYORS

PHONE (330) 452-5731
FAX No. (330) 452-9110

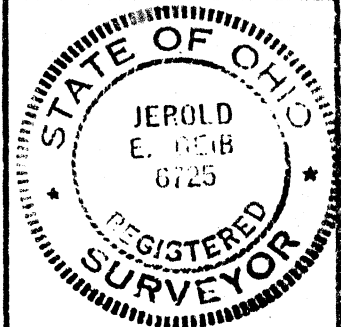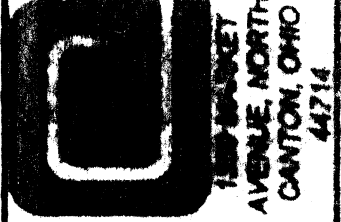

ALTA/ACSM LAND TITLE SURVEY
ECKO MANUFACTURING
 ALL OF LOTS 2604-2617, 2650, 2651, 9730, 10532 & 10533
 AND ALL OF OUTLOT 81 IN THE CITY OF MASSILLON,
 STARK COUNTY, OHIO
 FOR: CANER ASSOCIATES


[illegible]

04193



UTILITY LOCATION NOTE

LOCATION OF ALL UNDERGROUND UTILITIES SHOWN HEREON ARE APPROXIMATE AND ARE BASED ON FIELD LOCATIONS OF ALL VISIBLE STRUCTURES SUCH AS CATCH BASINS, MANHOLES, WATER AND GAS LINES, ETC., TOGETHER WITH INFORMATIONAL DATA OBTAINED FROM PLANS AND RECORDS SUPPLIED BY VARIOUS UTILITY COMPANIES AND GOVERNMENT AGENCIES. ALL CONTRACTORS SHOULD NOTIFY IN WRITING ALL UTILITY COMPANIES AND GOVERNMENT AGENCIES PRIOR TO ANY EXCAVATION WORK OR CALL O.U.P.S. AT 1-800-362-2764.

MATCH LINE SEE SHEET 4

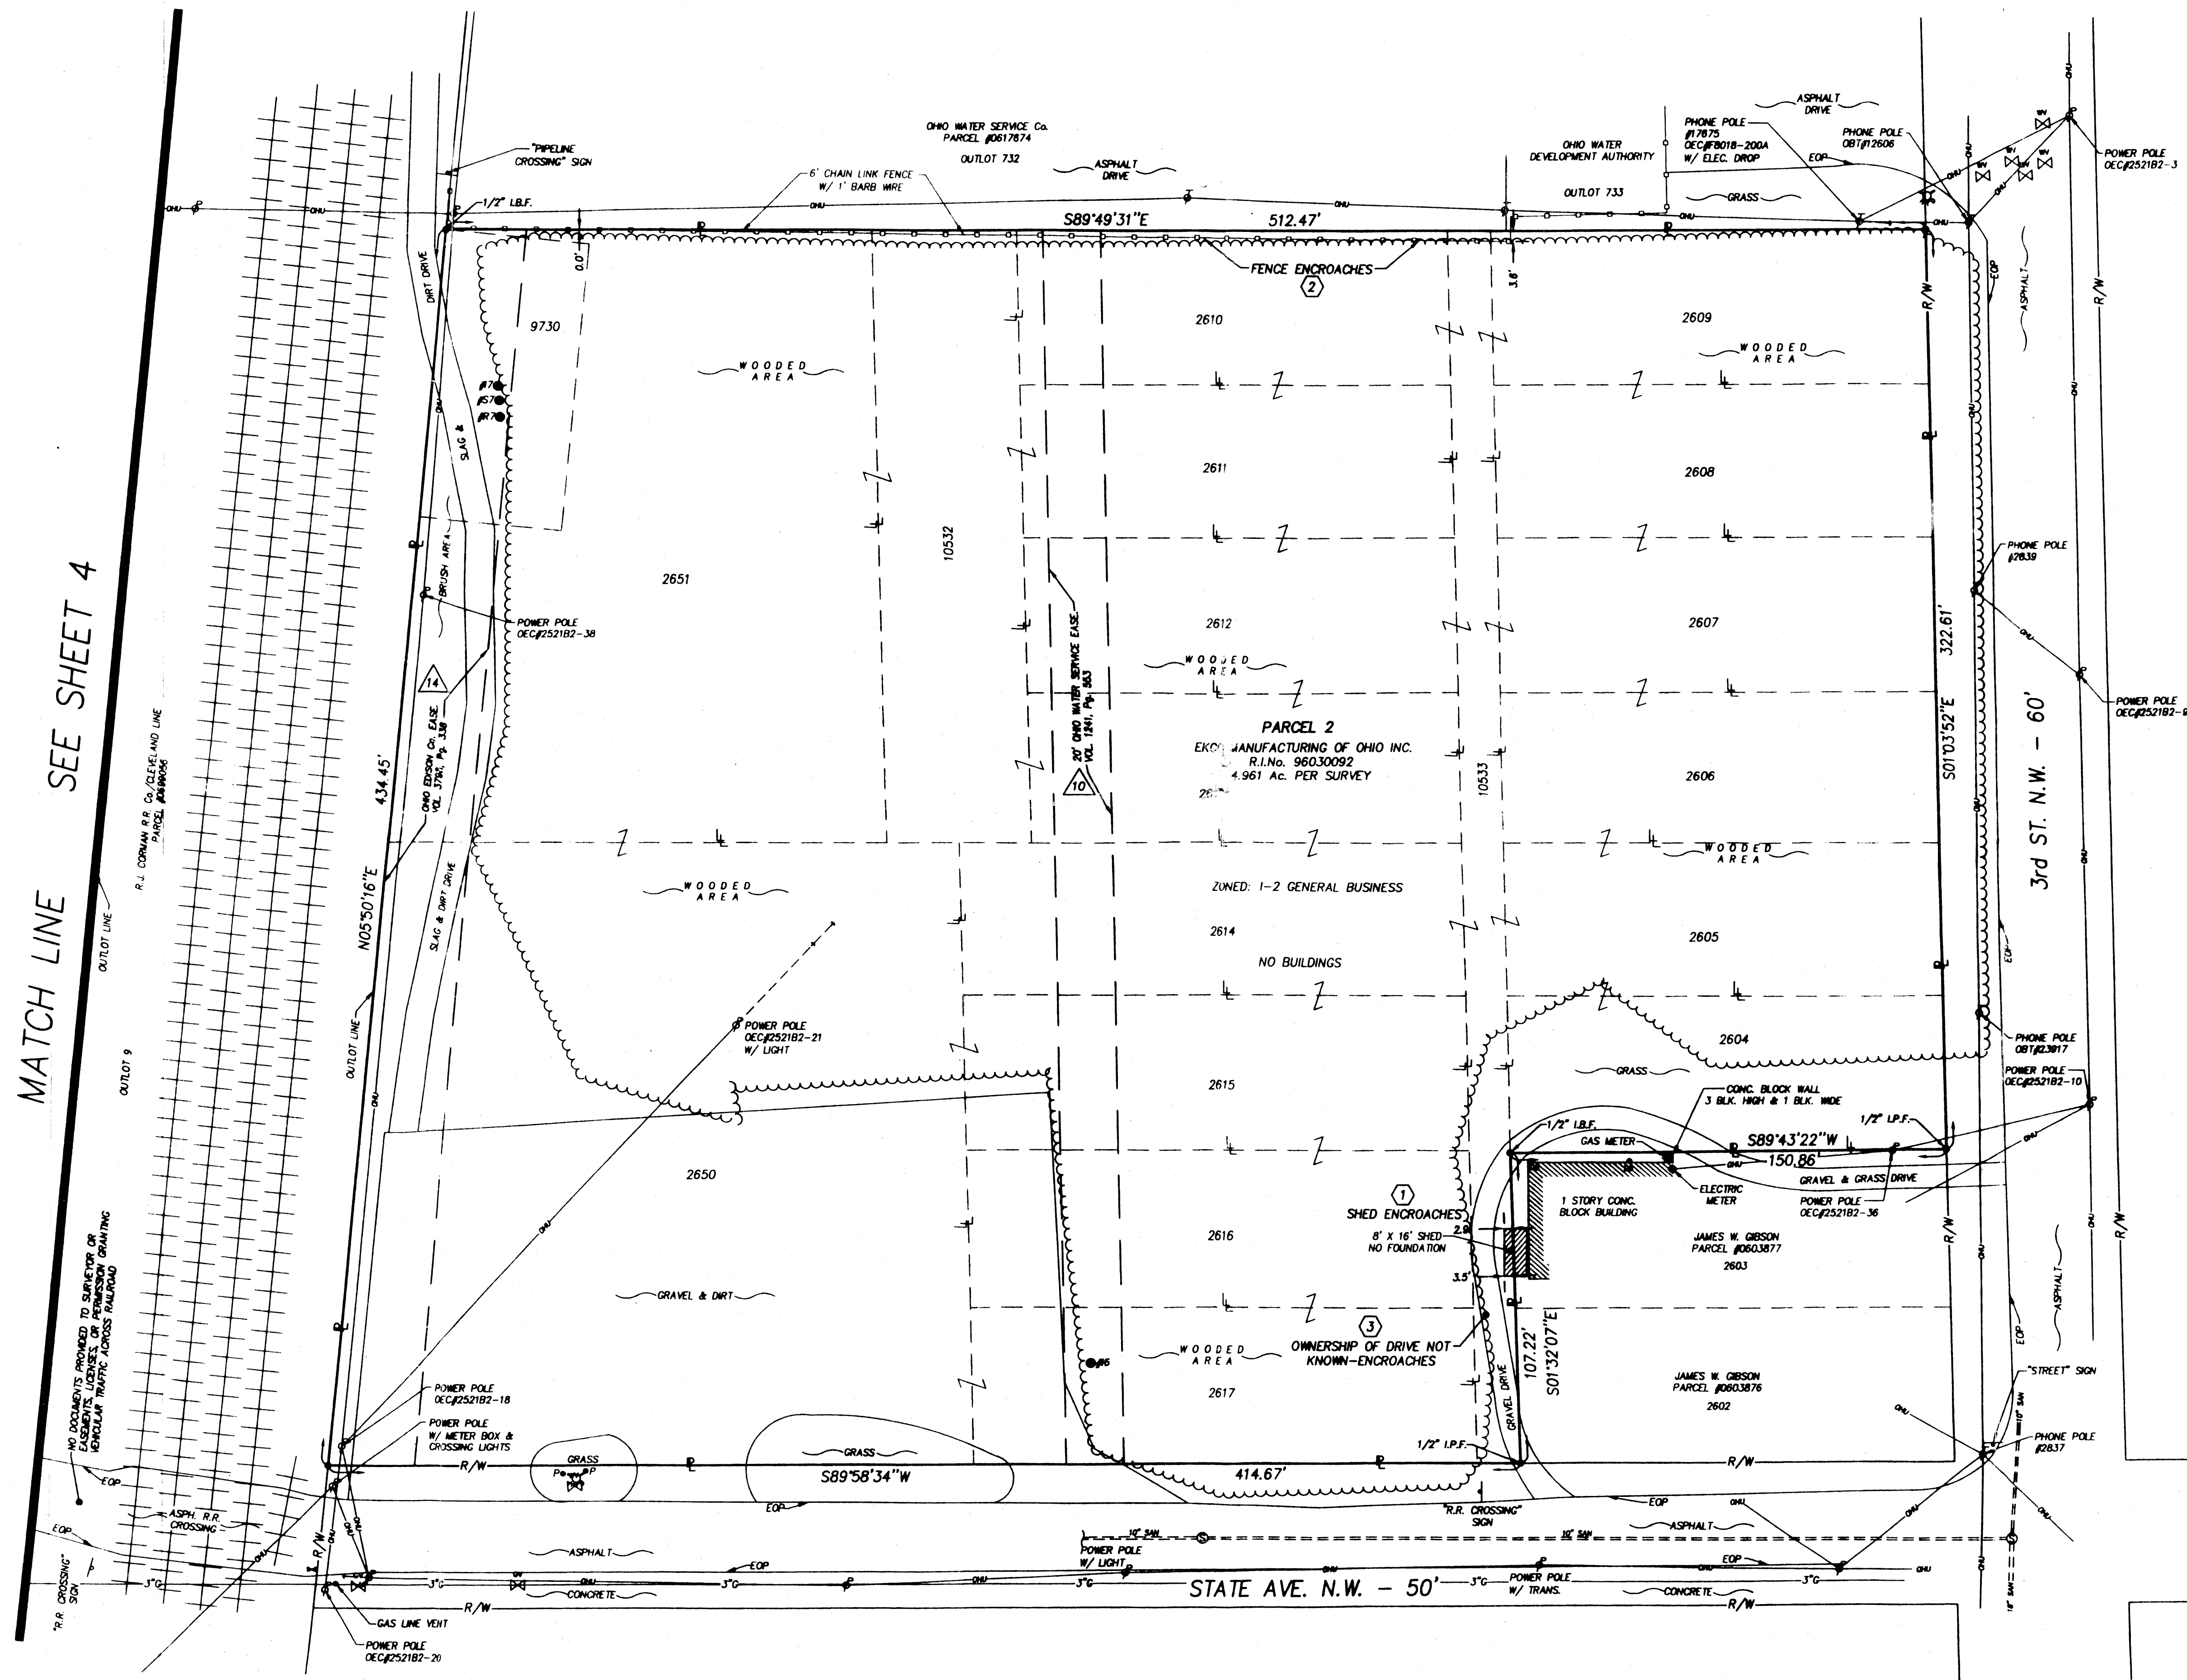

- LEGEND**
- 5/8" IRON BAR W/ COOPER & ASSOC. CAP SET
 - IRON PIPE/BAR FOUND
 - TELEPHONE POLE
 - POWER POLE
 - OVERHEAD UTILITIES
 - GUY WIRE & ANCHOR
 - HYDRANT
 - WATER GATE VALVE
 - WATER SERVICE VALVE
 - MONITORING WELL
 - SANITARY MANHOLE
 - CLEANOUT
 - STORM MANHOLE
 - CATCH BASIN
 - GAS VALVE
 - GAS LINE MARKER
 - DOWNSPOUT
 - SIGN (AS NOTED)
 - POST/BOLLARD
 - RAILROAD TRACKS
 - EDGE OF PAVEMENT
 - EDGE OF WATER
 - RIGHT-OF-WAY
 - PARKING COUNT
 - REF. TO EASE. CHART
 - ENCROACHMENT NUMBER

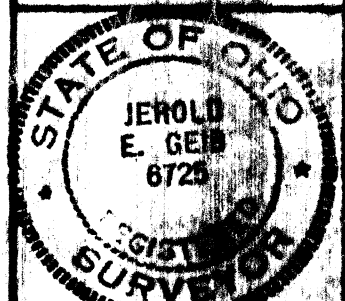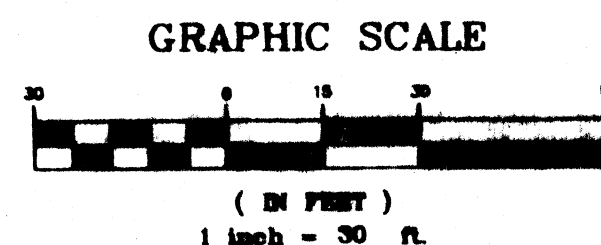

ALTA/ACSM LAND TITLE SURVEY
EKO MANUFACTURING
ALL OF LOTS 2604-2617, 2620, 2631, 9730, 10532 & 10533
AND ALL OF OUTLOT 87 IN THE CITY OF MASSILLON,
STARK COUNTY, OHIO
FOR: CAMER ASSOCIATES

COOPER & ASSOCIATES, LLP
ENGINEERS AND SURVEYORS
BRYAN J. ASHMAN
JEROME G. GIBSON
PHONE (614) 480-3371
FAX (614) 480-3118