


SURVEY OF LOT NO. 10146 Massillon, Ohio

For James Mannweiler

3-12-49

By H.M. Piper - Reg. Engr. & Surveyor

Scale: 1" = 40 ft.

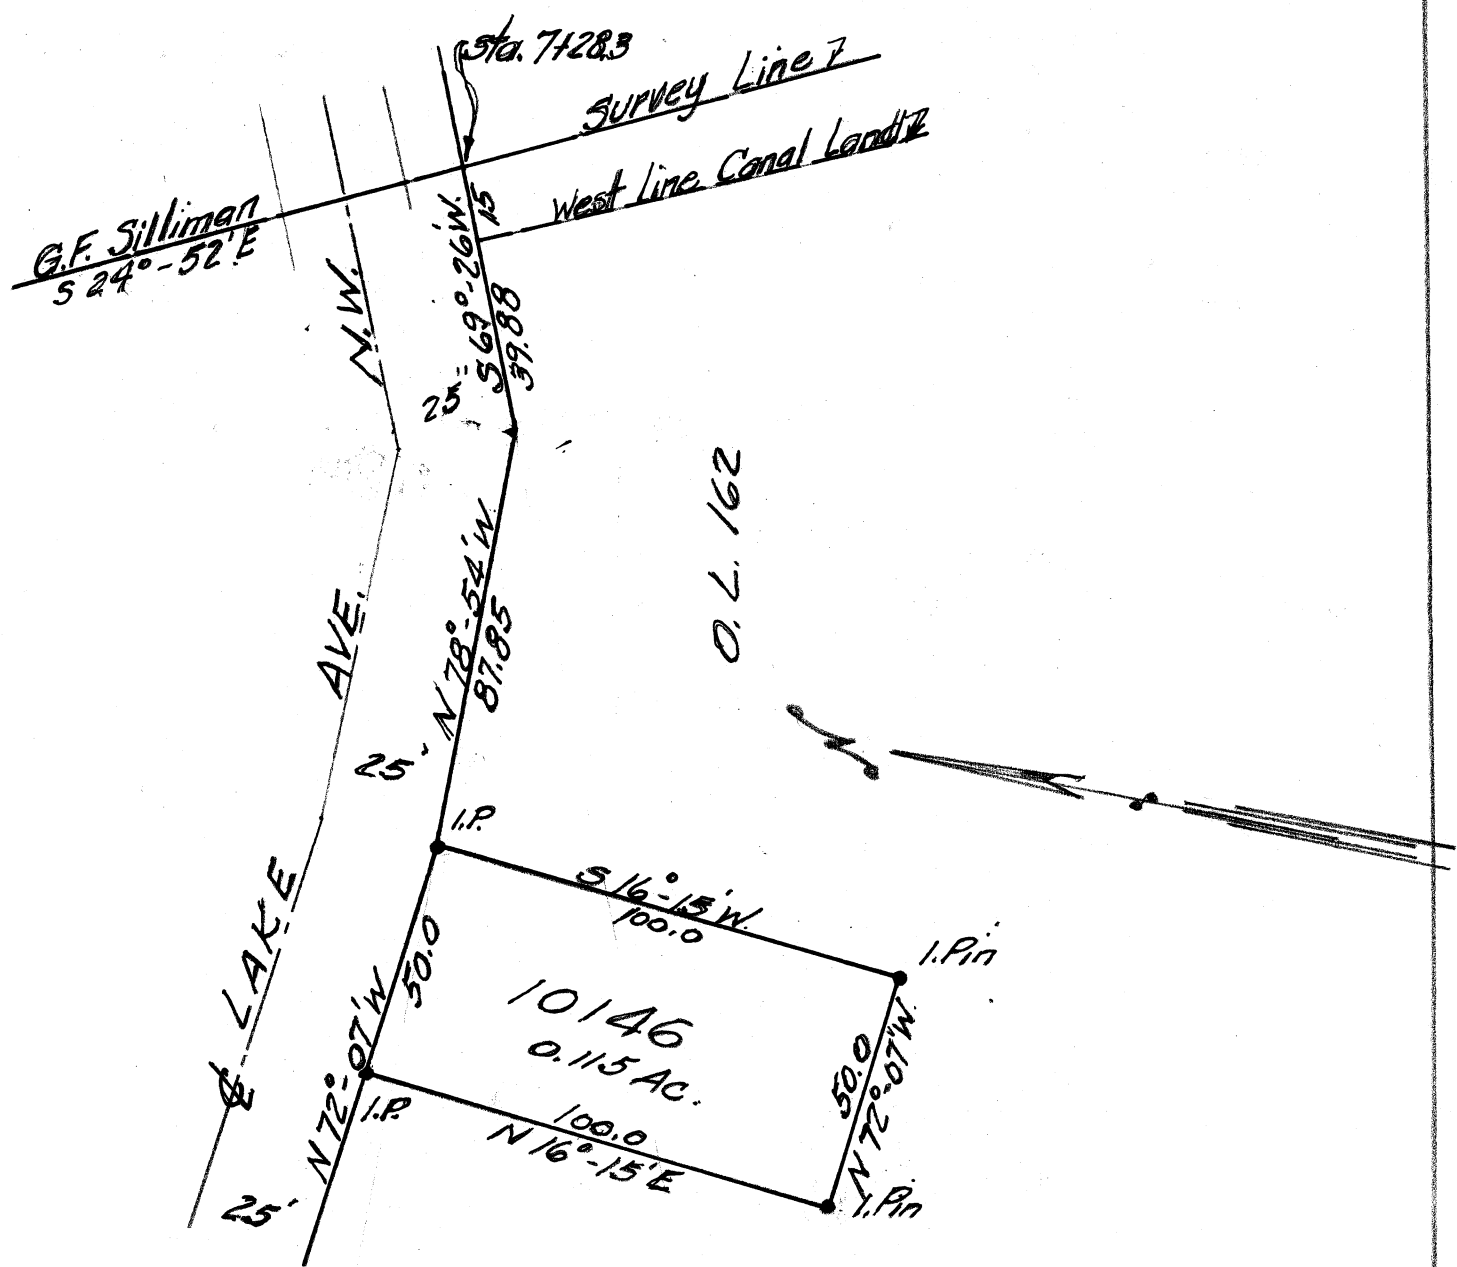

Description of Lot No. 10146

Massillon, Ohio

Known as and being Lot. No. 10146 in the City of Massillon, Ohio, according to the present numbering of lots in said City and being more fully described as follows:

Beginning at station 7 + 28.3 on the G. F. Silliman Ohio Canal Survey, said point also being on the south line of Lake Ave. N.W., thence S 69° - 26' W along the south line of Lake Ave. N.W., 15.0 feet to a point, said point being the N.E. corner of O. L. 162; thence continuing S 69° - 26' W along the south line of Lake Ave. N.W. 39.66 feet to a point; thence N 78° - 54' W along the south line of Lake Ave. N.W. 87.85 feet to an I.P. said point being the true place of beginning of the tract here-in to be conveyed; thence S 16° - 15' W. 100.0 feet to an I. Pin; thence N 72° - 17' W 50.0 feet to an I. Pin; thence N 16° - 15' E 100.0 feet to an I. Pin on the south line of Lake Ave. N.W.; thence S 72° - 07' E 50.0 feet to the place of beginning containing 0.115 acres.